


88 ARLINGTON ROAD

1 MARY TERRACE
FLATS 1-8

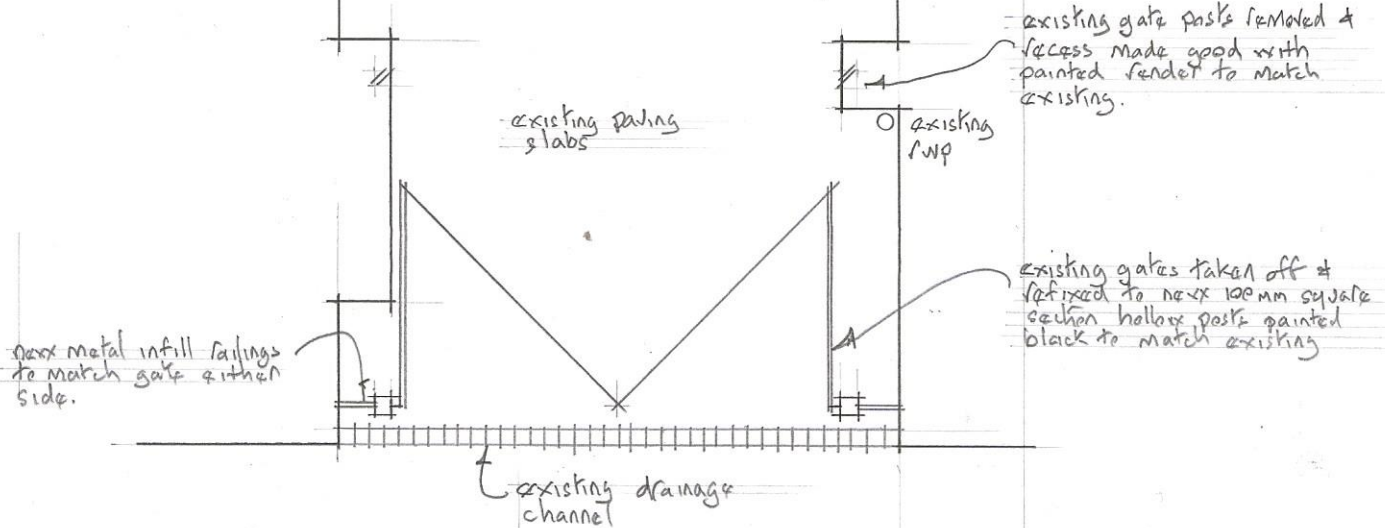

new metal infill railings
to match gate & other
side.


existing paving
slabs

existing gate posts removed &
access made good with
painted render to match
existing.

existing
rwp

existing gates taken off &
refixed to new 100mm square
section hollow posts painted
black to match existing

existing drainage
channel

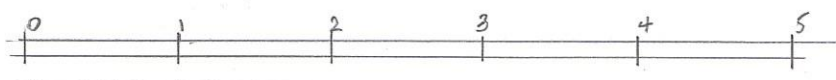

SCALE BAR 1:50

Metcalf Briggs Surveyors
Building Surveyors – CDM Co-ordinators
Project Managers – Party Wall Surveyors
1 Woodview, Langdon Hills, Basildon,
Essex SS16 6TZ
Tel: 01268 950155

Project: 88 Arlington Road & 1 Mary Terrace,
London NW1 7HT

Title: Reposition Gates – Proposed Plan

Drawing No. 10907/02

Scale: 1:50 **Date:** 26th March 2019