




DATE ISSUED	DESCRIPTION
3/11/2015	ISSUE FOR APPROVAL
9/11/2015	ISSUE FOR APPROVAL

PROJECT & ADDRESS
39 ACHILLES ROAD
LONDON, NW6 1DZ
UNITED KINGDOM

DRAWING STATUS	
DATE	3/11/2015
SCALE	1:100 @A2
JOB NUMBER	A-032


DRAWING TITLE
EXISTING & PROPOSED SECTIONS

DRAWING NUMBER
A-300

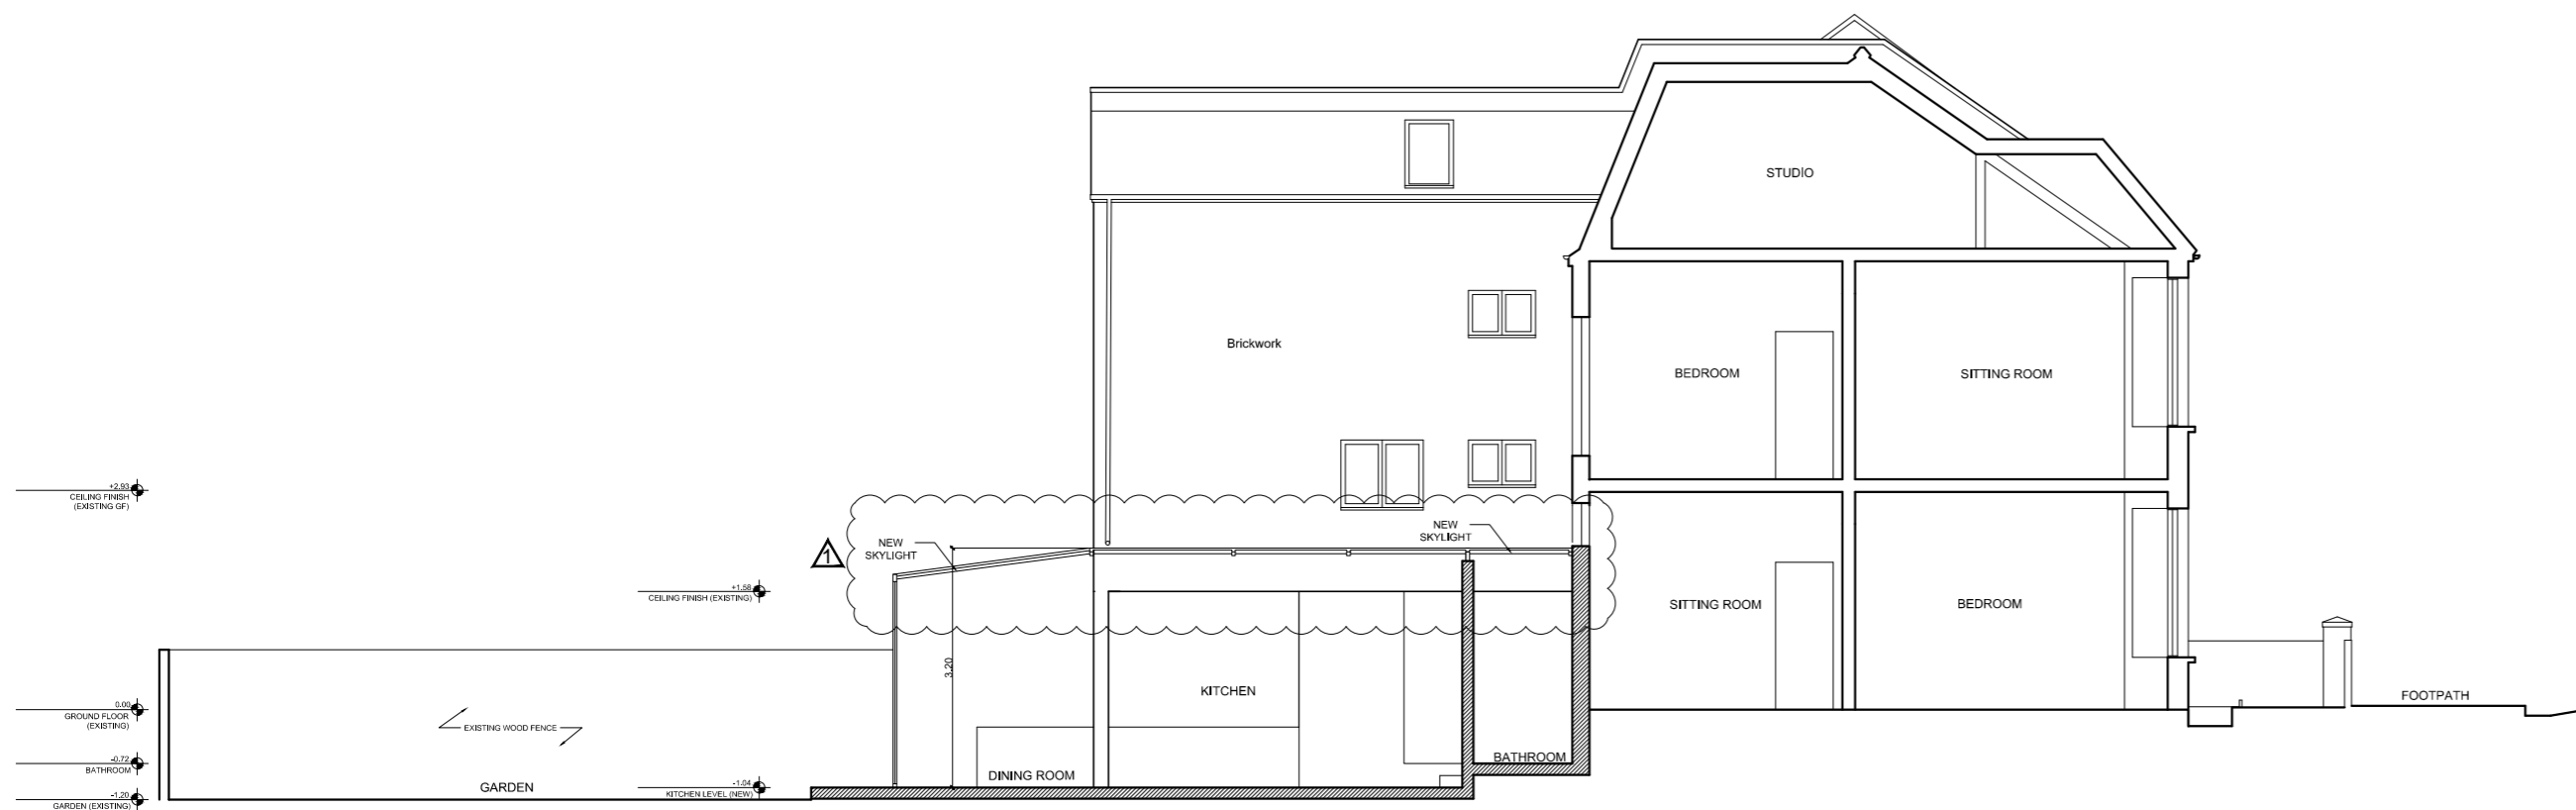


4 PROPOSED NORTHWEST-SOUTHEAST SECTION

SCALE = 1:100

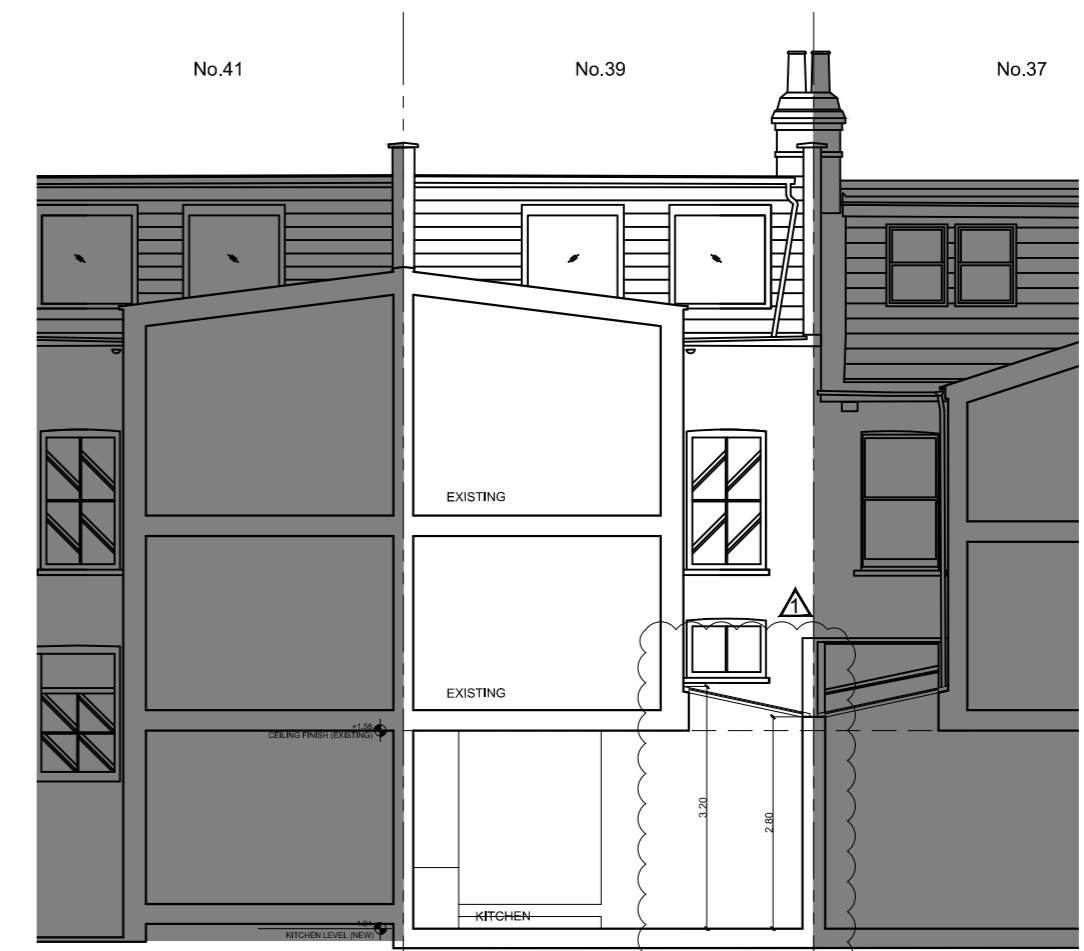

3 PROPOSED SOUTHWEST-NORTHEAST SECTION

SCALE = 1:100

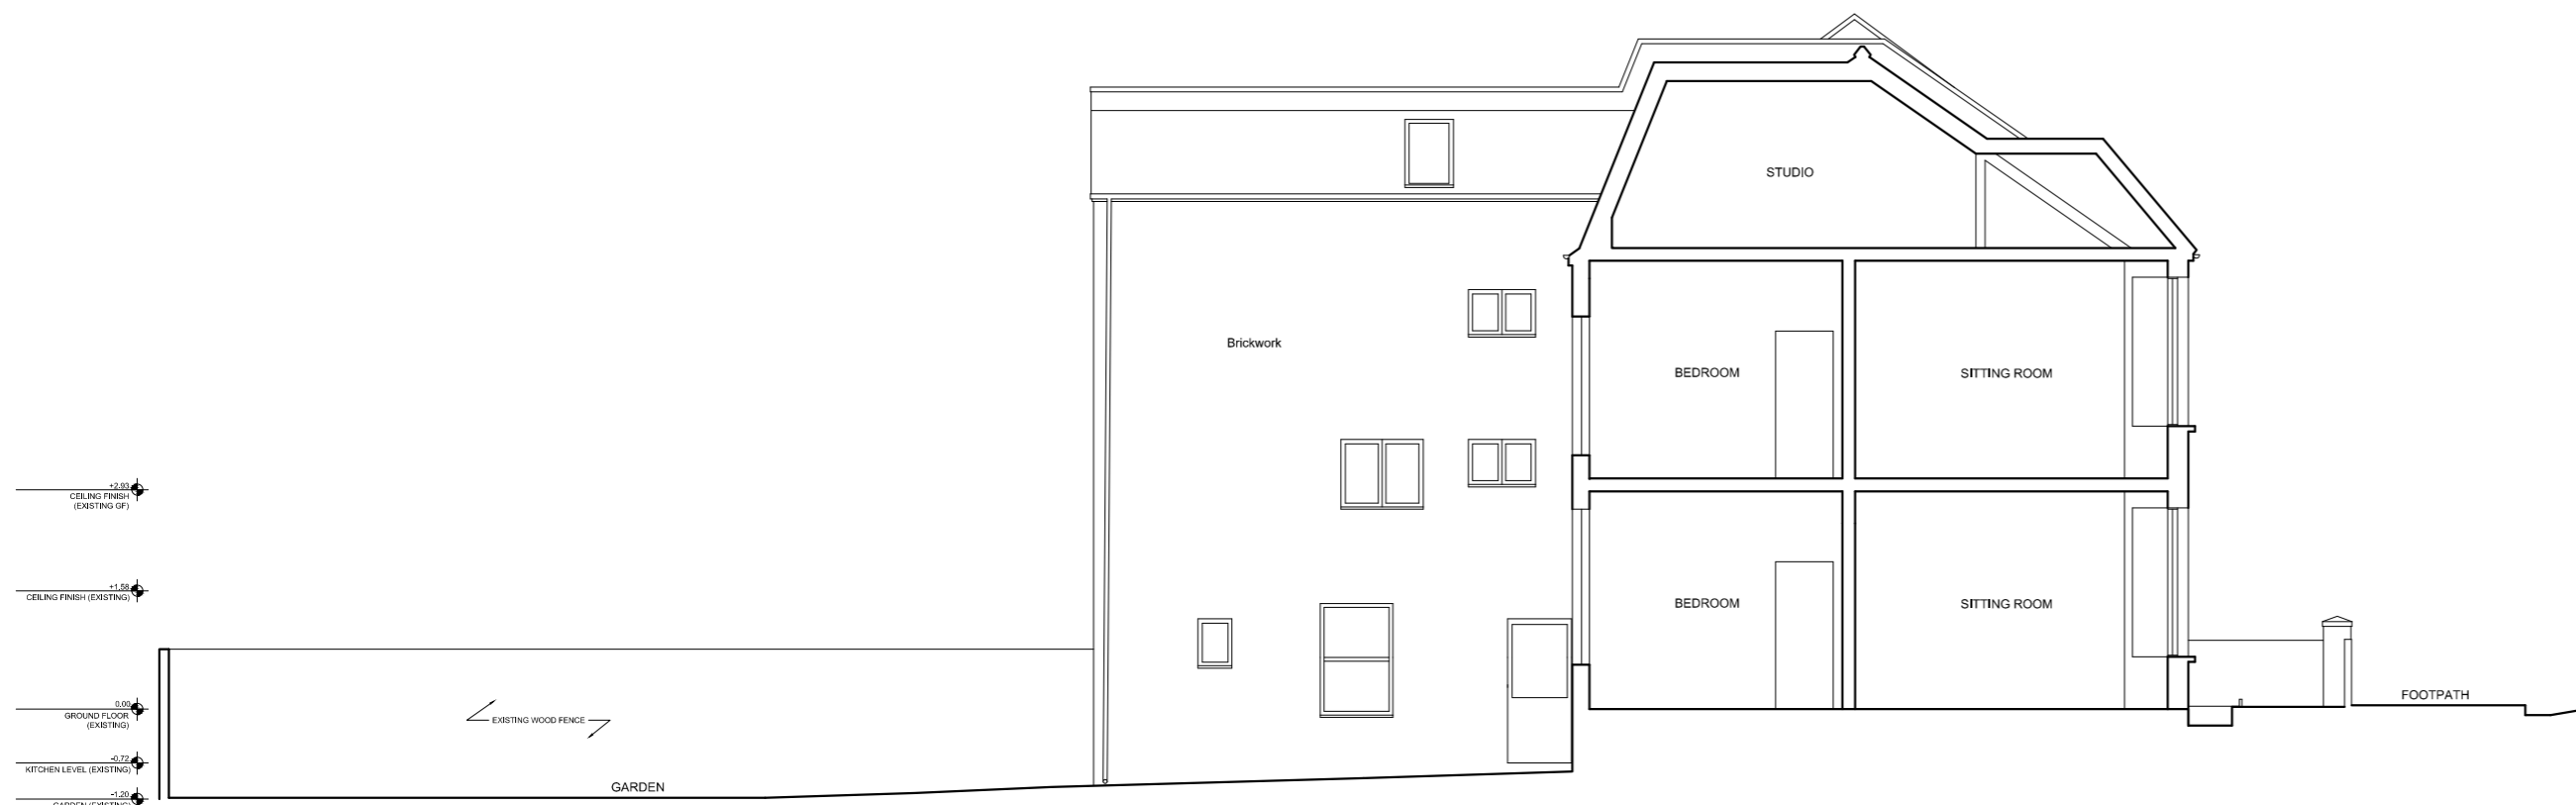

2 EXISTING NORTHWEST-SOUTHEAST SECTION

SCALE = 1:100



1 EXISTING SOUTHWEST-NORTHEAST SECTION

SCALE = 1:100

