



RevNo	Revision note	Date	Checked
-------	---------------	------	---------

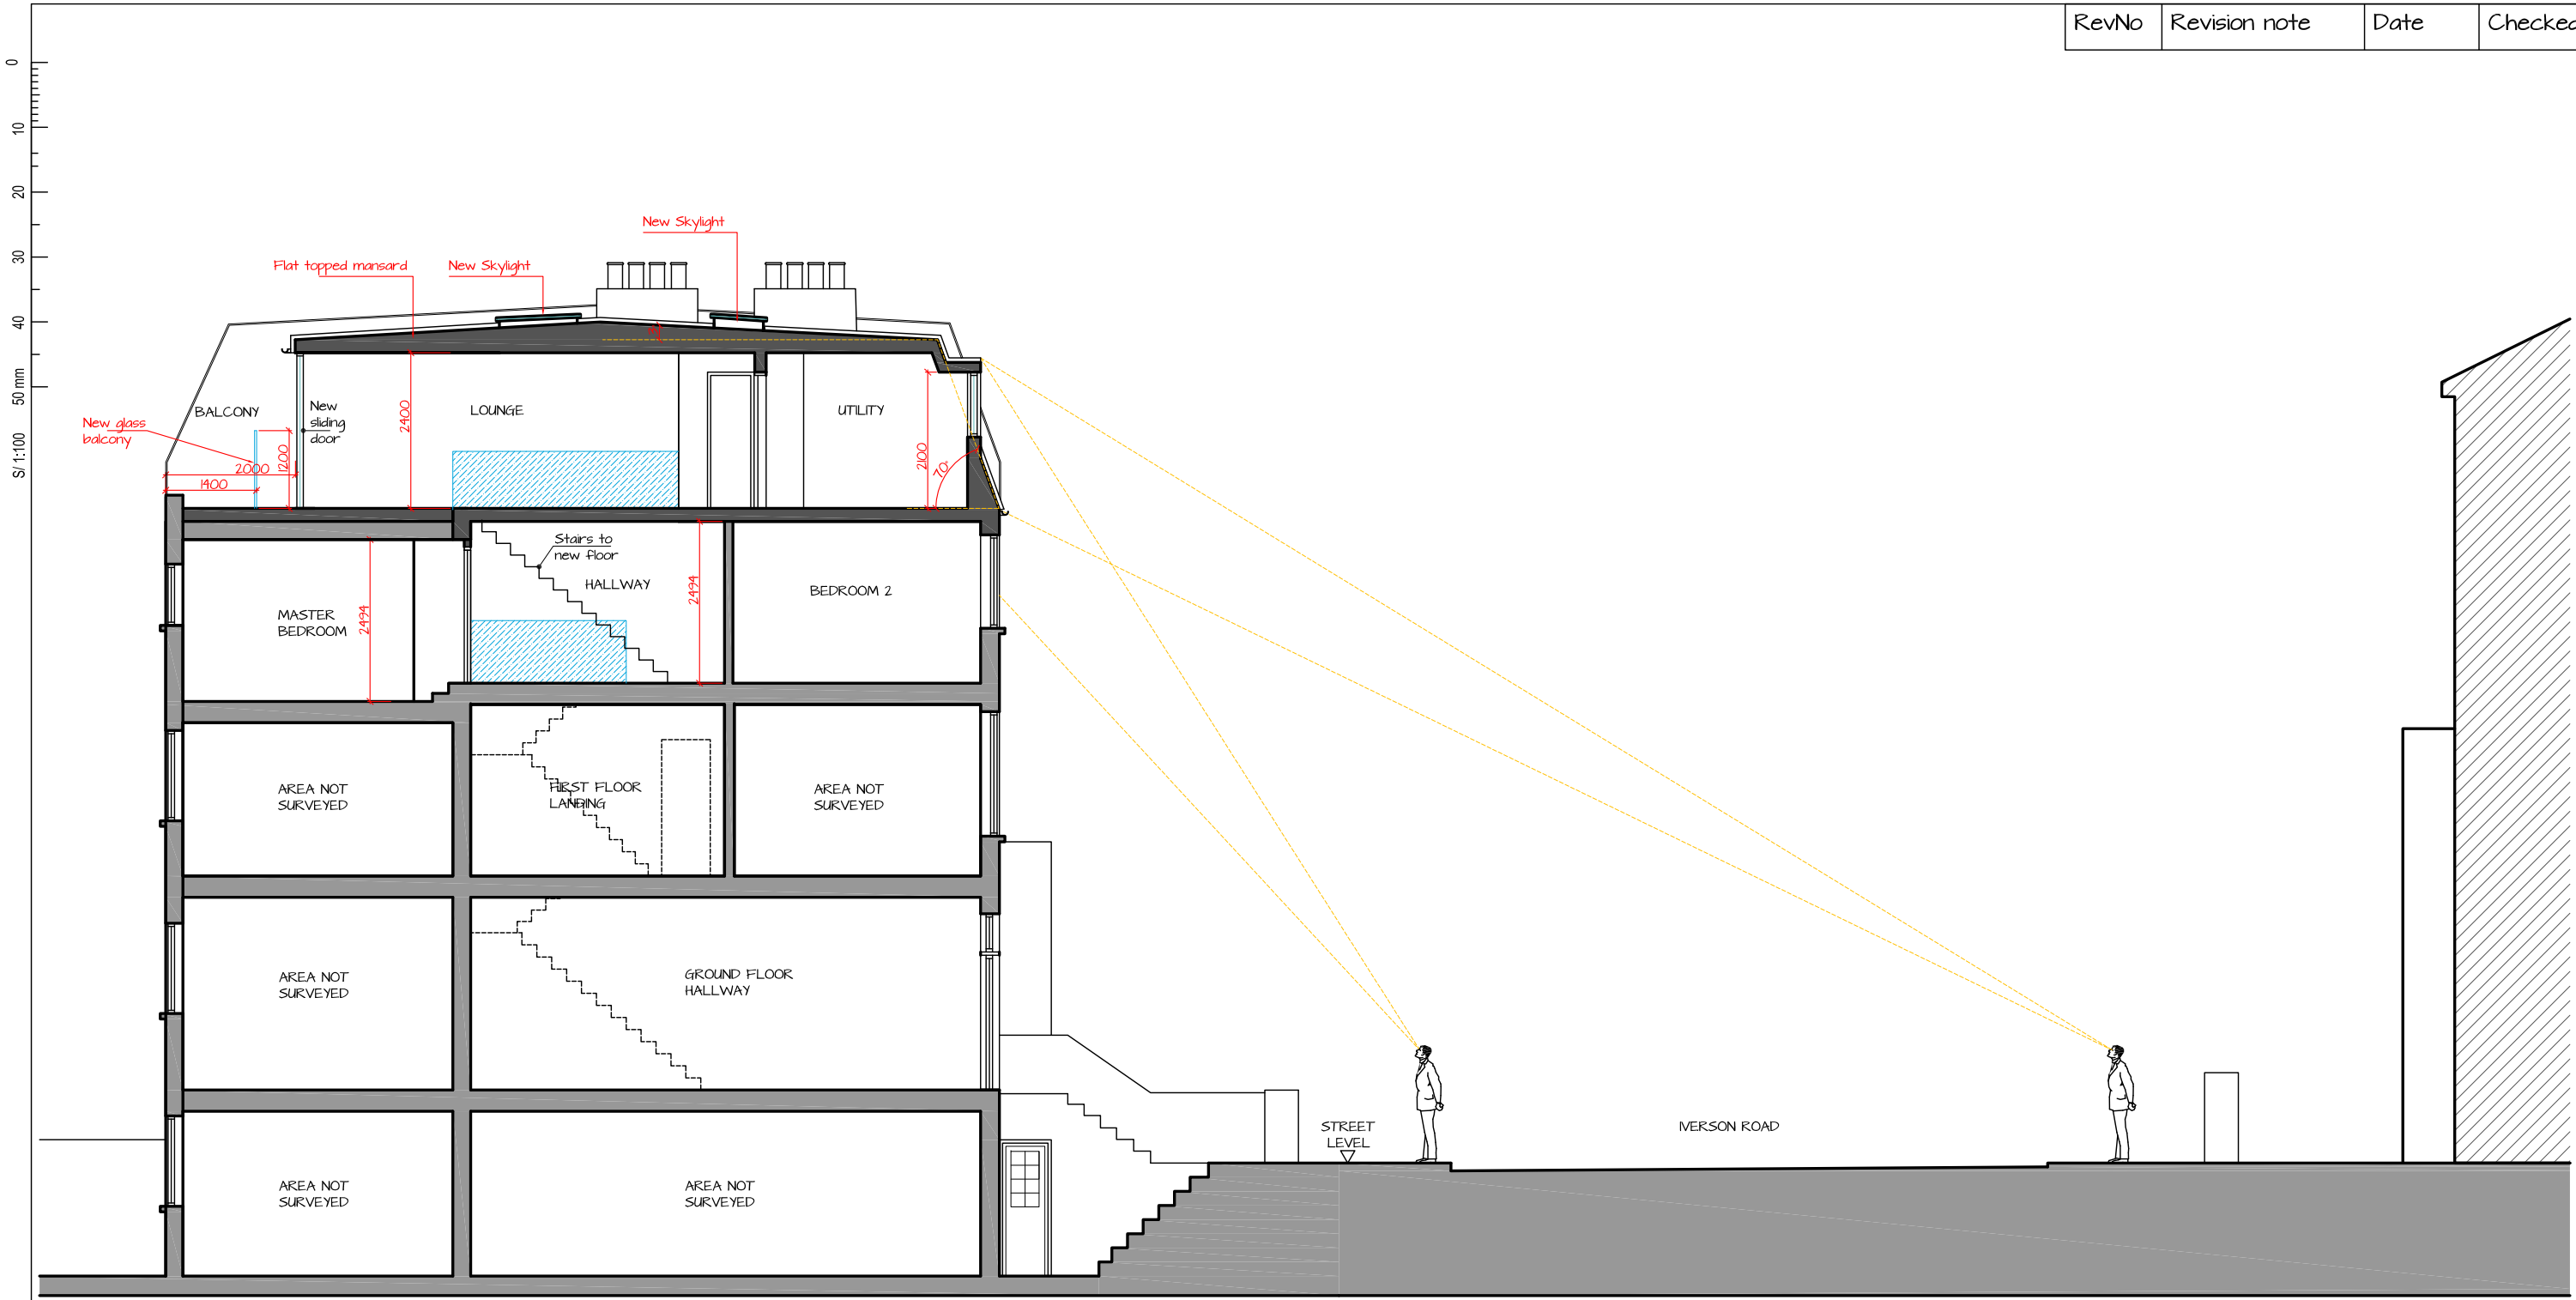

CLIENT Mr. A Reisman	LEAD DESIGNER ALC. LTD	DRAWING NO. GA-03	REVISION -	Copyright <ul style="list-style-type: none"> All dimensions in mm unless noted otherwise. All dimensions and levels to be checked on site. Their accuracy cannot be guaranteed and therefore cannot be used for fabrication, manufacture or construction. Contractor to verify and to be responsible for all requirements and restrictions due to local rules. Contractor to report if there is any discrepancy in the drawings in time to specify alternatives. This drawing is to be read together with all other relevant drawings. Do not scale from this drawing. 	ALC Architecture & Design Ltd Albaluna Crespo Architect/Technologist/ Interior designer Mobile: +44787386533 email: alba.luna.crespo@outlook.com	
PROJECT ADDRESS Flat D, 10 Iverson Road - NWG 2HE	DRAWING TITLE PROPOSED SECTION AA	SCALE 1:100	SIZE A3			
DRAWING STATUS PLANNING APPLICATION	FILE NAME 190321_Iverson Road.dwg	PROJECT 10IR	ISSUED 3/29/2019			