


**NOTES:**


1. ALL DIMENSIONS IN MM UNLESS OTHERWISE NOTED.
2. THIS DRAWING TO BE READ IN CONJUNCTION WITH:  
CAM(TBC) - 100 / 109

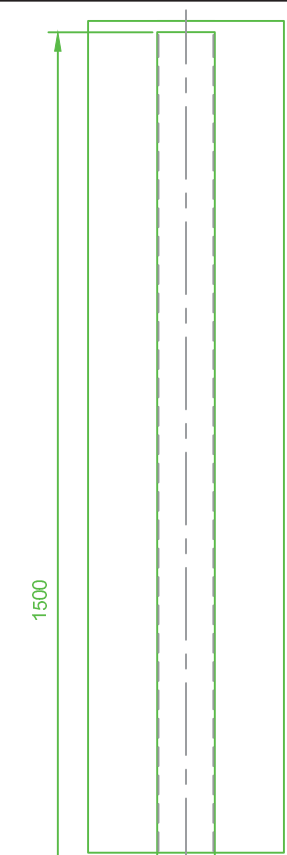

PROPOSED 2No. M12 HOLLO-BOLTS WITH 2NO. PLAIN WASHERS & NUT

PROPOSED 2No. M12 GRADE 8.8 BOLTS WITH 2No. PLAIN WASHERS & NUT

PROPOSED 900mm LONG 150x90x24 PFC

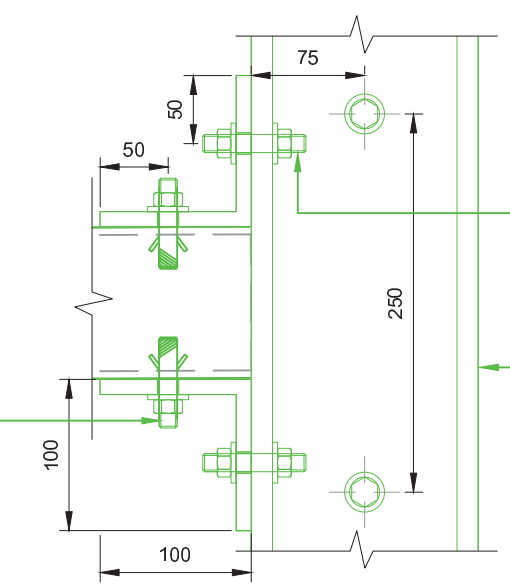

**PLAN VIEW 'A-A'**  
(SCALE: 1:5)



PROPOSED 1.5m LONG 76.1Øx5thk CHS ANTENNA SUPPORT POLE FIXED TO 100x100x5 thk SHS WITH FULL PEN BUTT-WELD

PROPOSED 100x100x10 RSA-E CLEAT FIXED TO 150x90 PFC

PROPOSED 4x 550mm LONG M12 GRADE 8.8 THREADED ROD WITH 1 SPRING WASHER, 2No. PLAIN WASHERS, NUT & LOCKNUT FIXED TO LOWER PLATES AND SECURED TO 150x90 PFC

TOP OF PARAPET +18.50m AGL


PROPOSED 100x2000x5 thk SHS RESTING ON PARAPET

PROPOSED 900mm LONG 150x90x24 PFC

PROPOSED 4No. 100x00x20thk THREADED PLATES RECESSED IN LOWER PRE-CAST 50x250x900 CONCRETE BALLAST STRIP

PROPOSED 8x 900x250x50 thk & 2x 900x200x50 thk CONCRETE BALLASTS (PRE-DRILLED)

EXISTING WALKWAY LEVEL +17.98m AGL

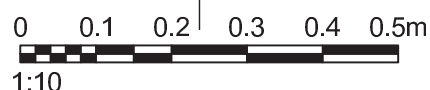

**PROPOSED ANTENNA FRAME SECTION A**  
(SCALE: 1:10)

**waldon**

WALDON TELECOM  
PHOENIX HOUSE  
PYRFORD ROAD  
WEST BYFLEET  
SURREY  
KT14 6RA

TEL : 01932 411011  
FAX : 01932 411012

ISS.	A	CAM(TBC)	ISSUED FOR CONSTRUCTION	ST	07/02/2019	FD	07/02/2019
ISS.	JOB No.	DESCRIPTION		Rev'd	Date	App'd	Date
DRAWN	ST	CHECKED	FD	APPROVED	FD	SCALE: <b>As Shown</b>	
DATE	07/02/2019	DATE	07/02/2019	DATE	07/02/2019		

SITE No.	CAM(TBC)	SITE NAME	GRANARY SQUARE
TITLE	PROPOSED ANTENNA FRAME DETAIL 1		
ADDRESS	GRANARY BUILDING 1 GRANARY SQUARE, KINGS ROAD LONDON		
POST CODE	N1C 4AA	DRAWING No.	CAM(TBC)-103
PURPOSE OF ISSUE	CONSTRUCTION	ISSUE	A

