


- NOTES:**
1. ALL DIMENSIONS IN MM UNLESS OTHERWISE NOTED.
  2. THIS DRAWING TO BE READ IN CONJUNCTION WITH: CAM(TBC) - 100 / 109


**SITE LOCATION**

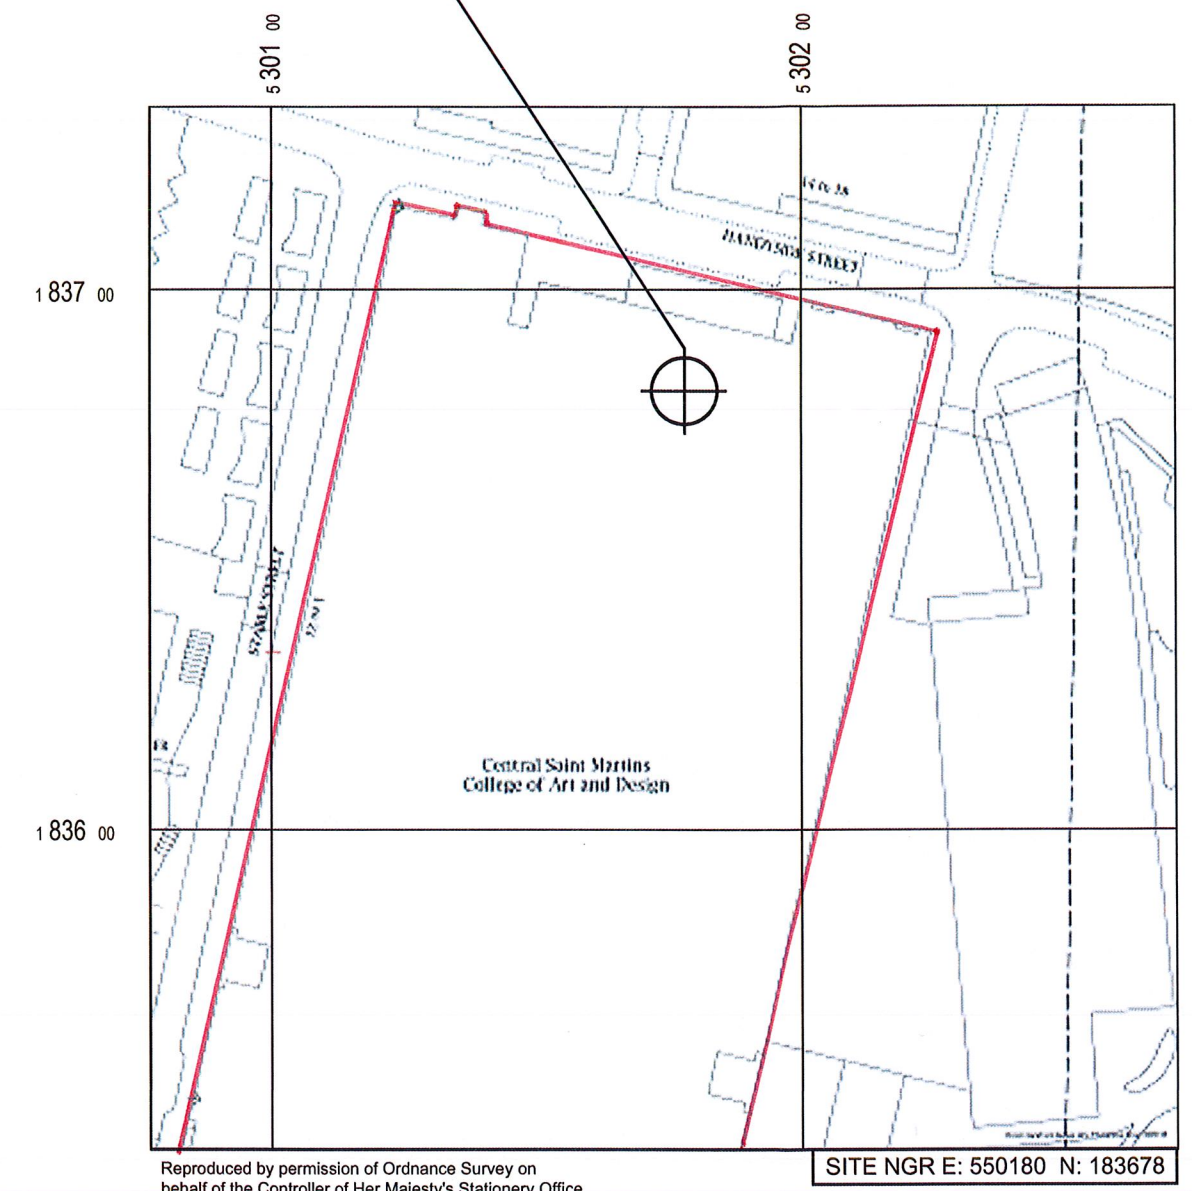


SITE NGR E: 550180 N: 183678

Reproduced by permission of Ordnance Survey on behalf of the Controller of Her Majesty's Stationery Office  
All rights reserved. © Crown Copyright licence no. 100035120

**SITE LOCATION PLAN**  
SCALE 1:1250


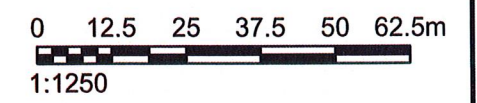


**SITE LOCATION**

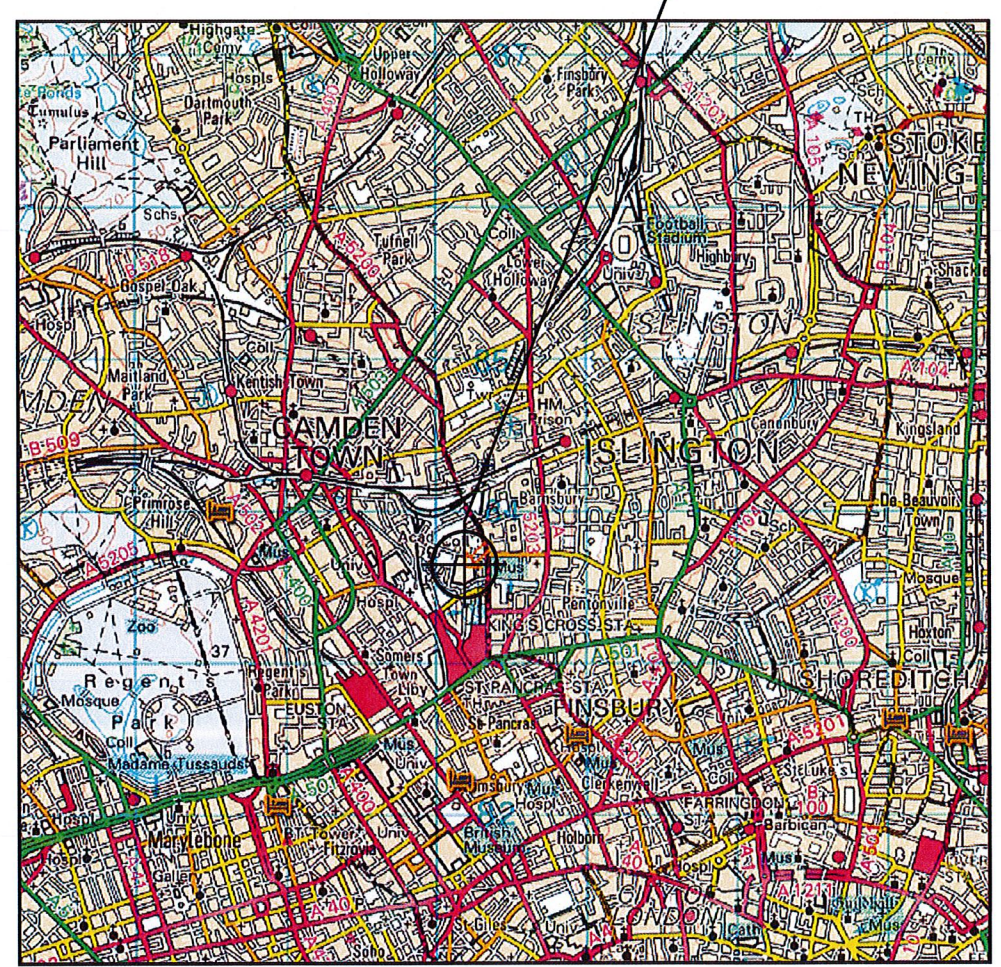

Reproduced by permission of Ordnance Survey on behalf of the Controller of Her Majesty's Stationery Office  
All rights reserved. © Crown Copyright licence no. 100035120

**SITE AREA PLAN**  
SCALE 1:50000

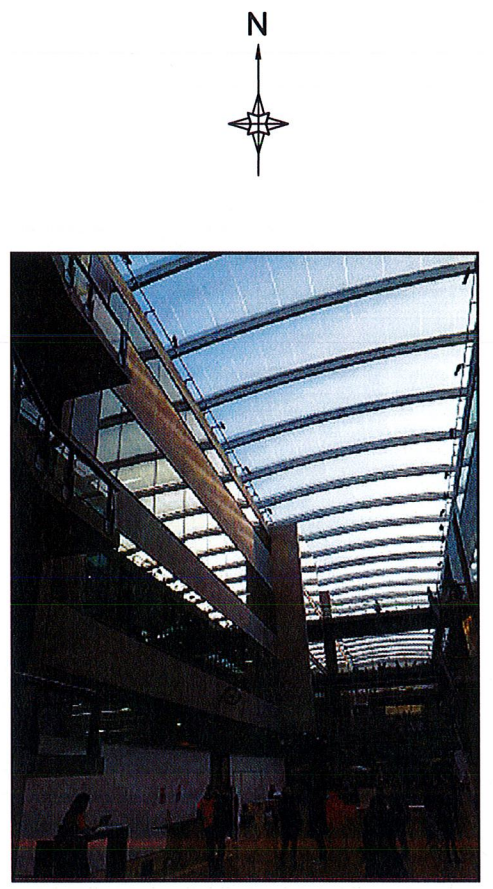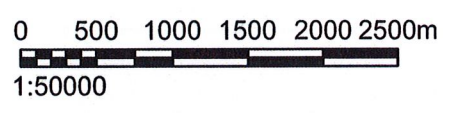

**SITE PHOTO**



**waldon**  
WALDON TELECOM  
PHOENIX HOUSE  
PYRFORD ROAD  
WEST BYFLEET  
SURREY  
KT14 6RA

TEL : 01932 411011  
FAX : 01932 411012

ISS.	JOB No.	DESCRIPTION	Rev'd	Date	App'd	Date
A	CAM(TBC)	ISSUED FOR CONSTRUCTION	ST	07/02/2019	FD	07/02/2019
DRAWN	ST	CHECKED	FD	APPROVED	FD	SCALE:
DATE	07/02/2019	DATE	07/02/2019	DATE	07/02/2019	<b>As Shown</b>

SITE No.	CAM(TBC)	SITE NAME	GRANARY SQUARE
TITLE	SITE LOCATION MAPS		
ADDRESS	GRANARY BUILDING 1 GRANARY SQUARE, KINGS ROAD LONDON		
POST CODE	N1C 4AA	DRAWING No.	CAM(TBC)-100
PURPOSE OF ISSUE	CONSTRUCTION	ISSUE	A

