



Existing First Floor

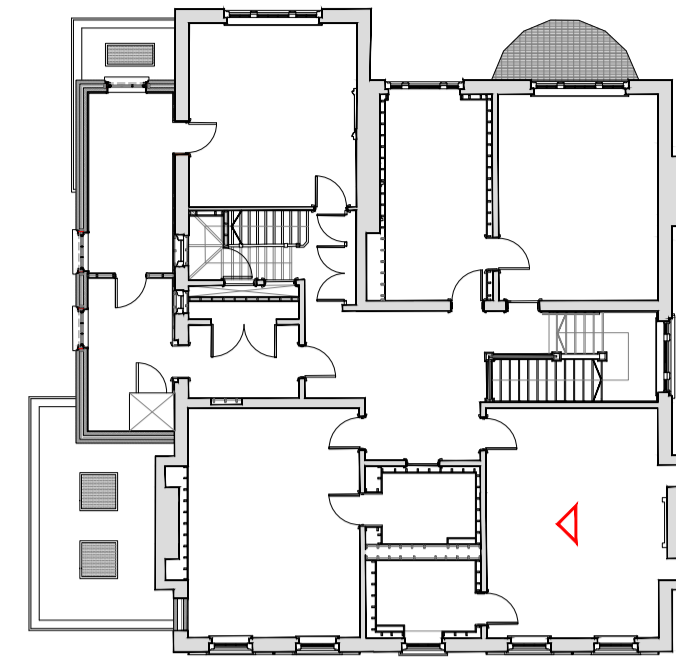


Proposed First Floor

Existing Internal Elevation

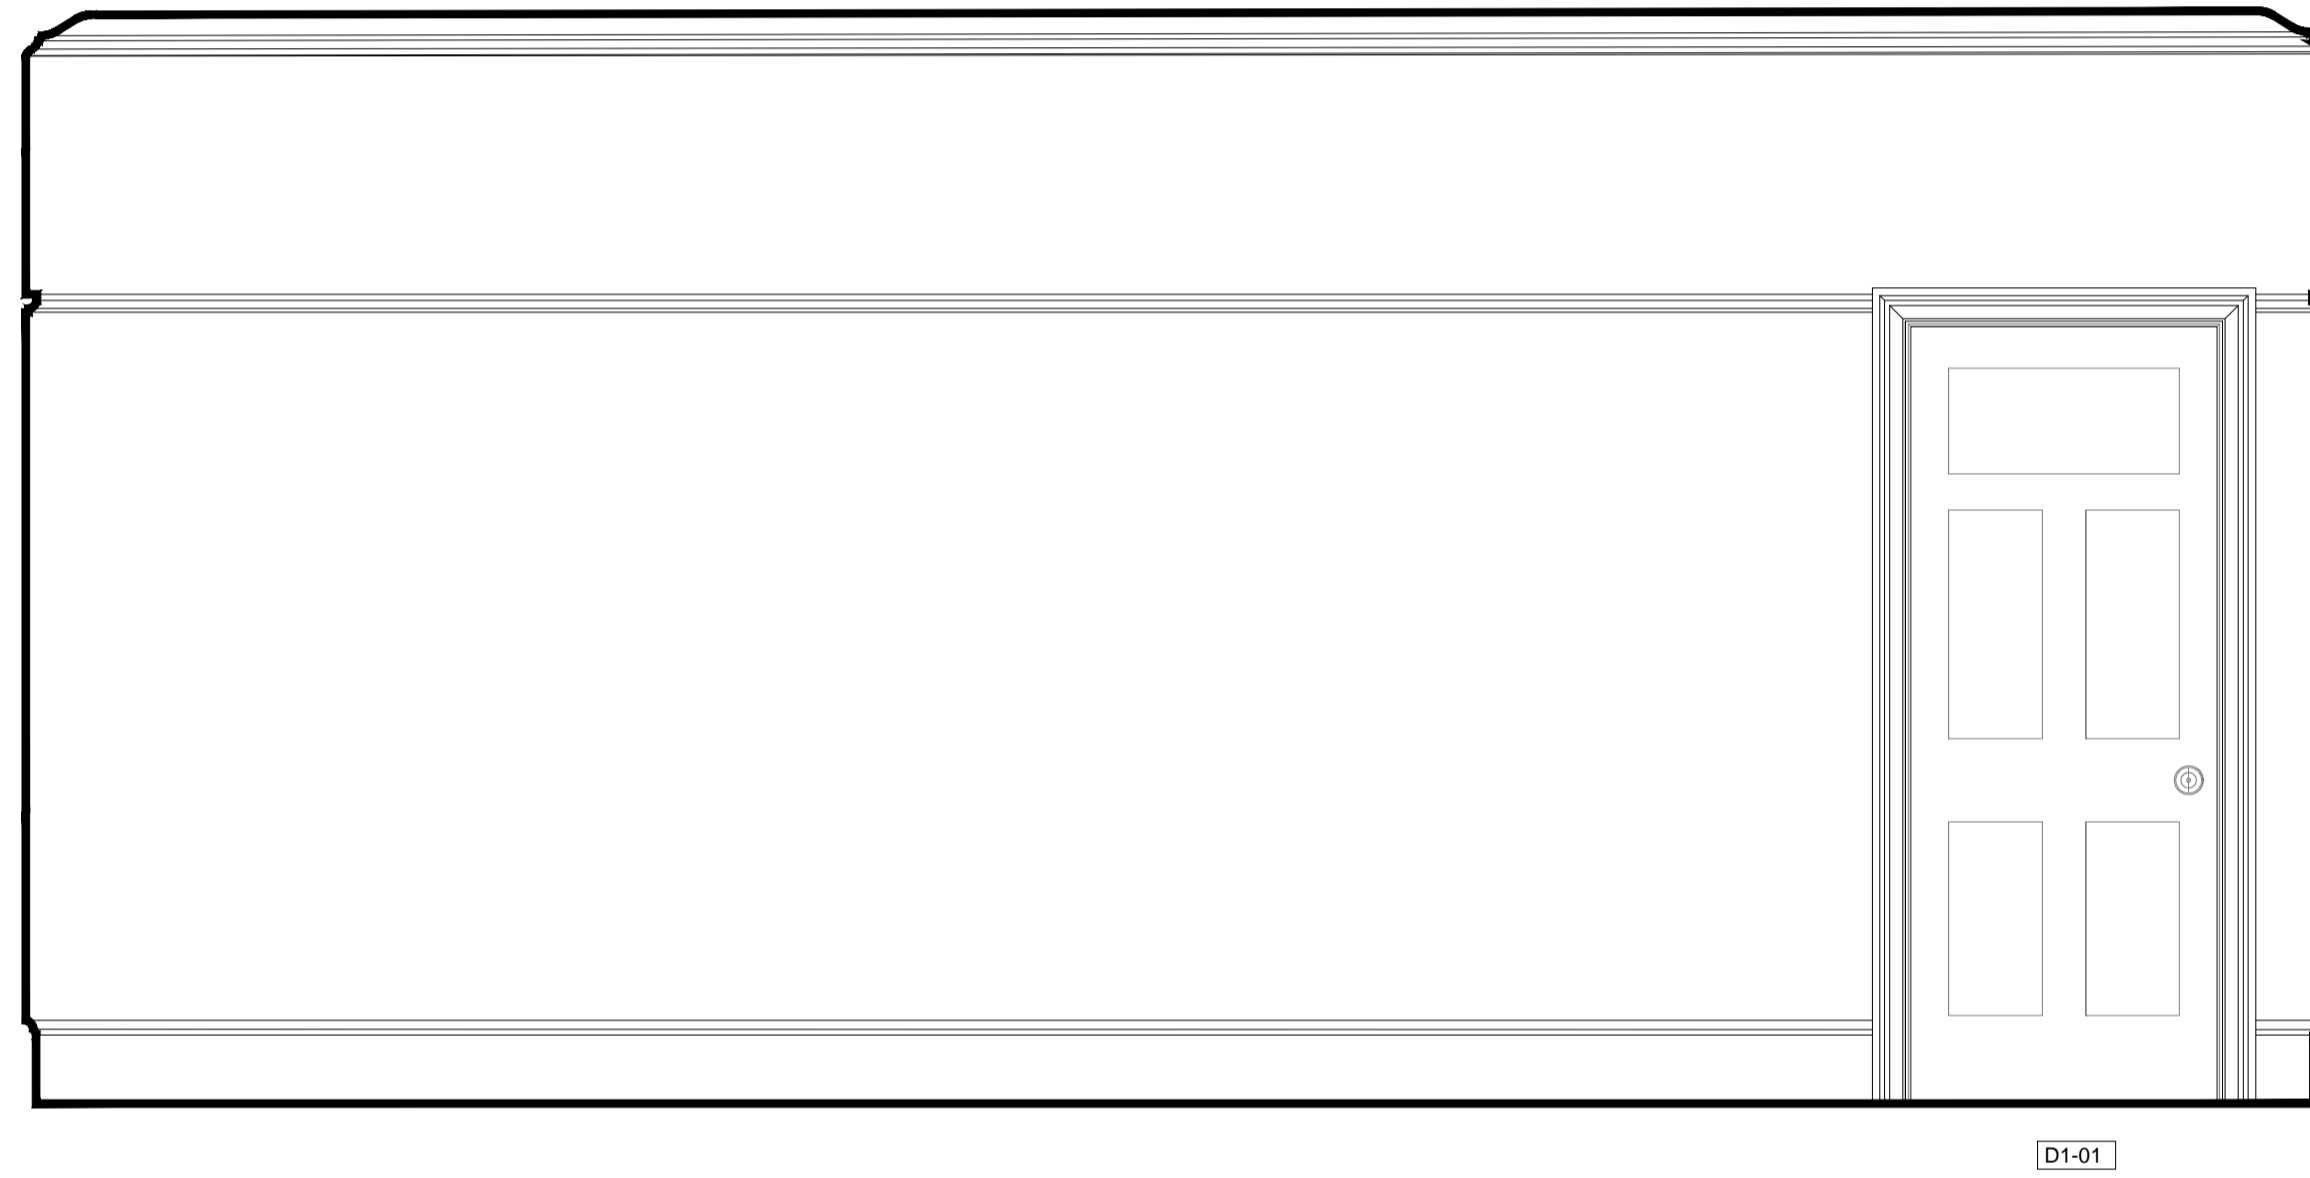


Proposed Internal Elevation

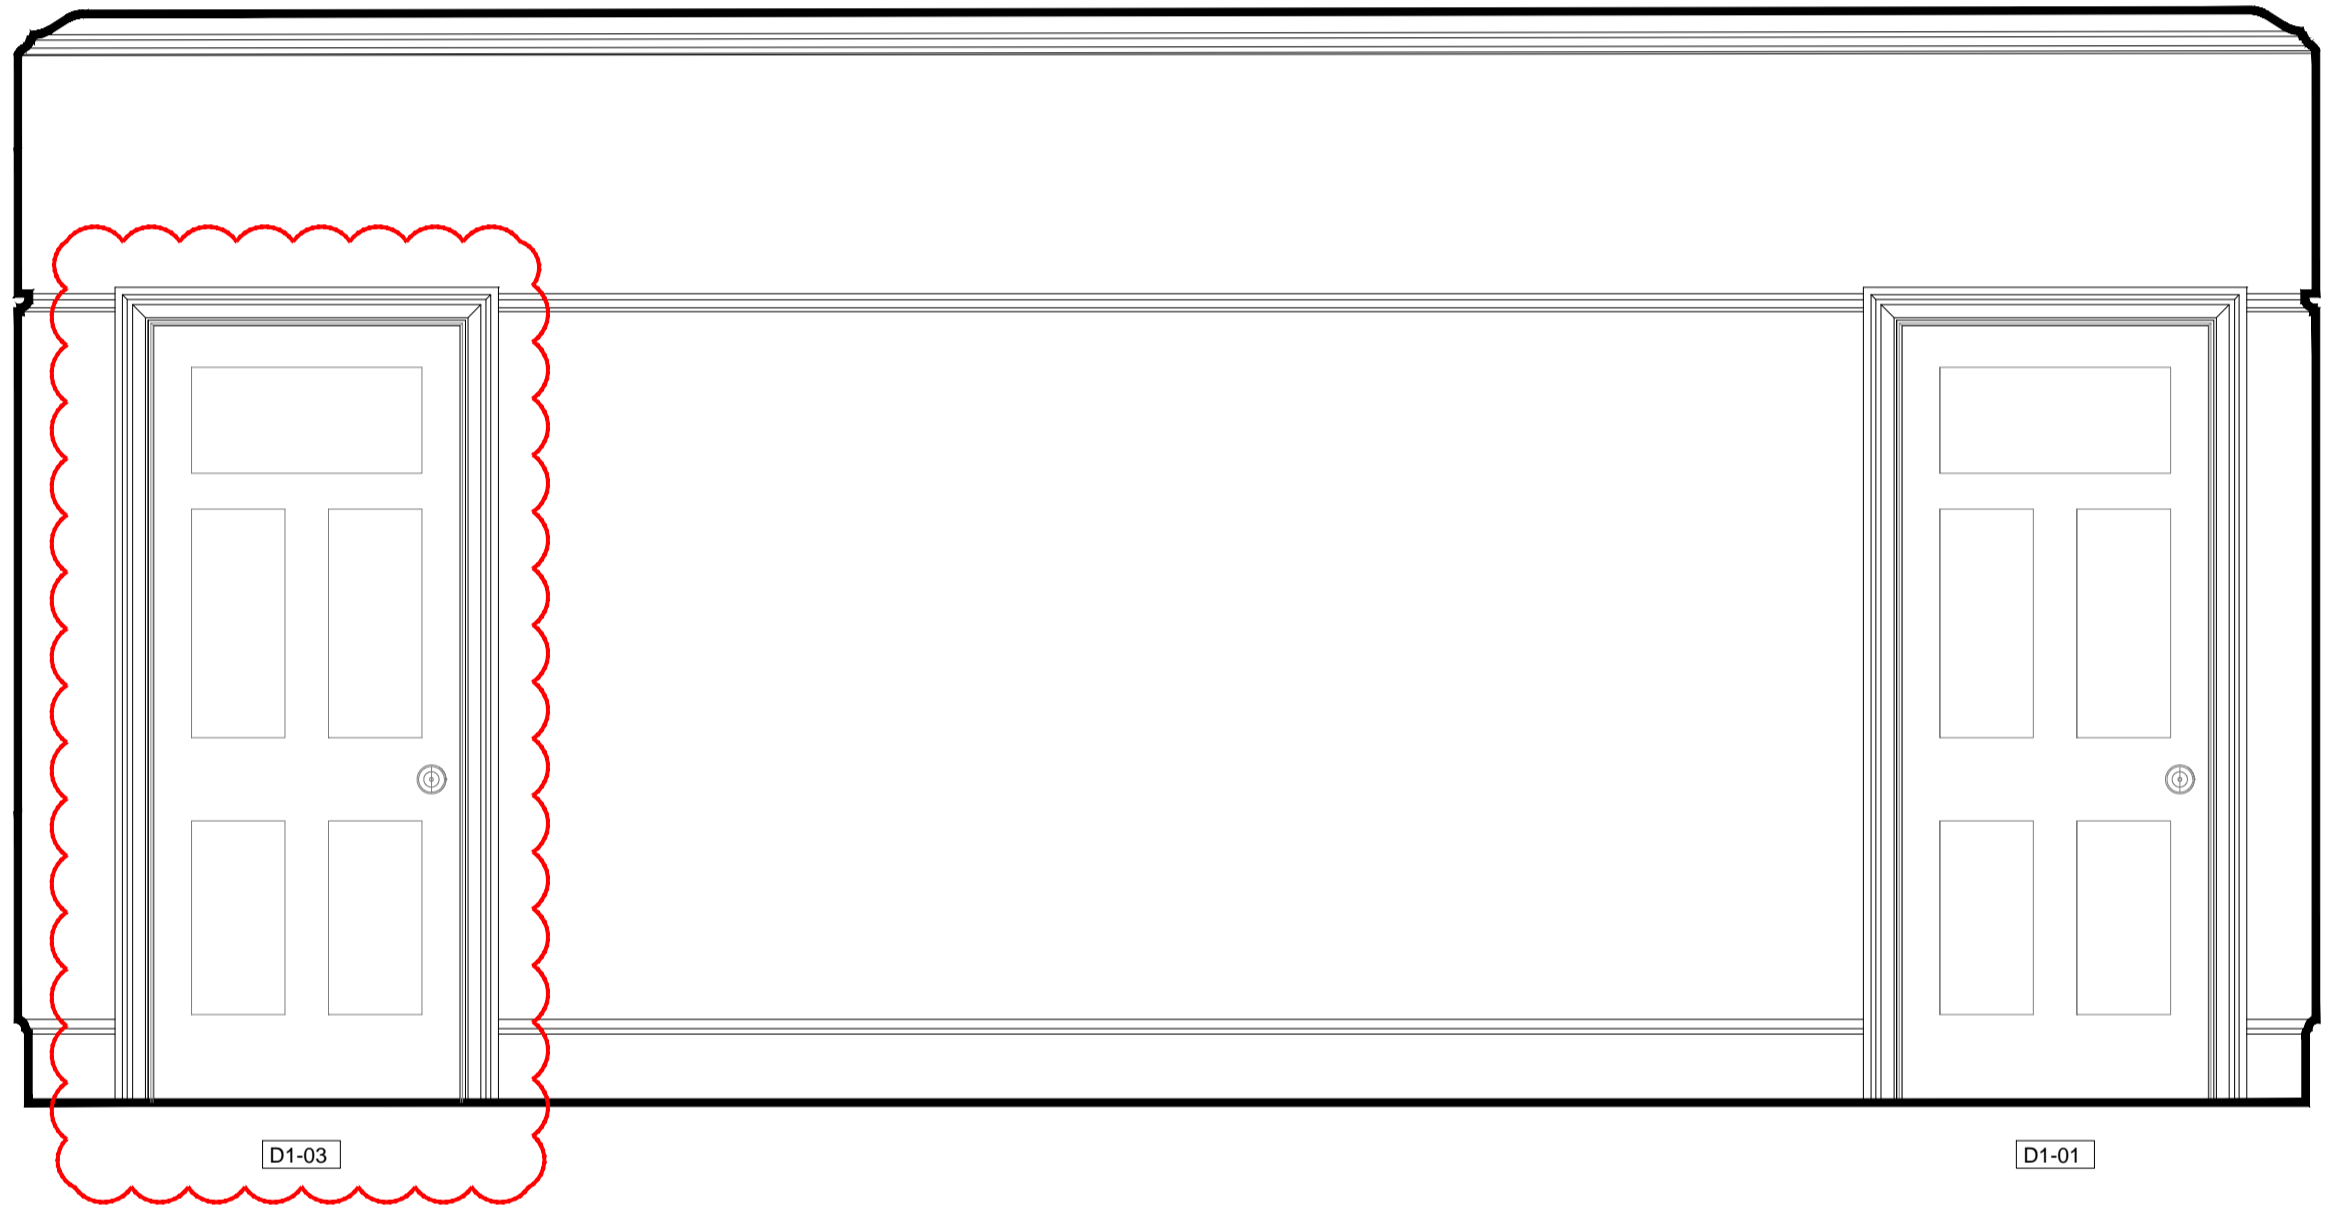

Summary of changes:

- Door location to be shifted
- Door direction to be flipped
- New door inserted in original partition; refer to detail
- New architrave to match existing

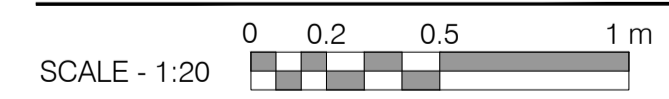

SCALE - 1:20

Rev:	Comments:	By:	Date:
B	Minor Material Amendments	RM	13-03-2019

PLANNING

Client:
-
Project Title:
24 Heath Drive, London, NW3 7SB

Drawing Title:
Internal Elevations
First Floor - Bedroom 2

Scale: 1:20@A1 Date: JAN 18 Drawn: KS Checked: RM

kyson⁺

Studio
28 Scrutton Street
London
UK
EC2A 4RP

T: +44(0) 20 7247 2462
E: enquiries@kyson.co.uk
W: www.kyson.co.uk

Project No.: 508-16 Drawing No.: 3109 Revision: B

Do not scale this drawing. All dimensions must be checked on site. All rights reserved. No reproduction in any material form is permitted without consent.