



1 Existing Facade Detail
1 : 20


2 Existing Facade Section
1 : 20

3 Proposed Facade Detail
1 : 20

4 Proposed Facade Section
1 : 20

DO NOT SCALE
 THIS DRAWING IS © IAN RITCHE ARCHITECTS LTD
 Dimensions to be verified on site.
 Figured dimensions to take preference to those scaled.
 All discrepancies to be clarified with the project Architect.
 Unless otherwise stated all levels to be AOD.
 This drawing is the property of Ian Ritchie Architects Ltd. and is issued on the condition it is not reproduced, retained or disclosed to any unauthorised person, either wholly or in part without written consent.

 REVISION
 IN ABEYANCE

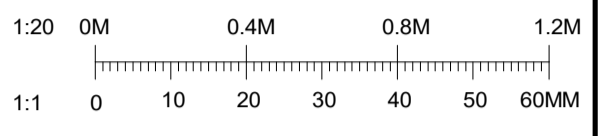

Rev	Date	By	Ck	Ap	Description
A	18.03.19	TR	CR	AS	First Issue

Job Title
**LONDON SCHOOL OF
 HYGIENE AND TROPICAL
 MEDICINE (KEPPEL STREET)**

Drawing Title
**Additional
 Commemorative Names -
 Existing and Proposed
 Facade Detail**

IAN RITCHE ARCHITECTS Ltd.
 110 Three Colt Street London E14 8AZ
 Tel: (44) 2073381100 Fax: (44) 2073381199

Status PLANNING		
Scale 1 : 20@A1	Date 15/03/19	
Drawn TR	Checked AS	Approved AS
Job No. 739	Drawing No. 739-IRAL-AN-08-3002	Rev. A