


3 Gower Street Elevation - Additional Commemorative Name Locations
1 : 200





1 Gower Street Central Bays
1 : 50

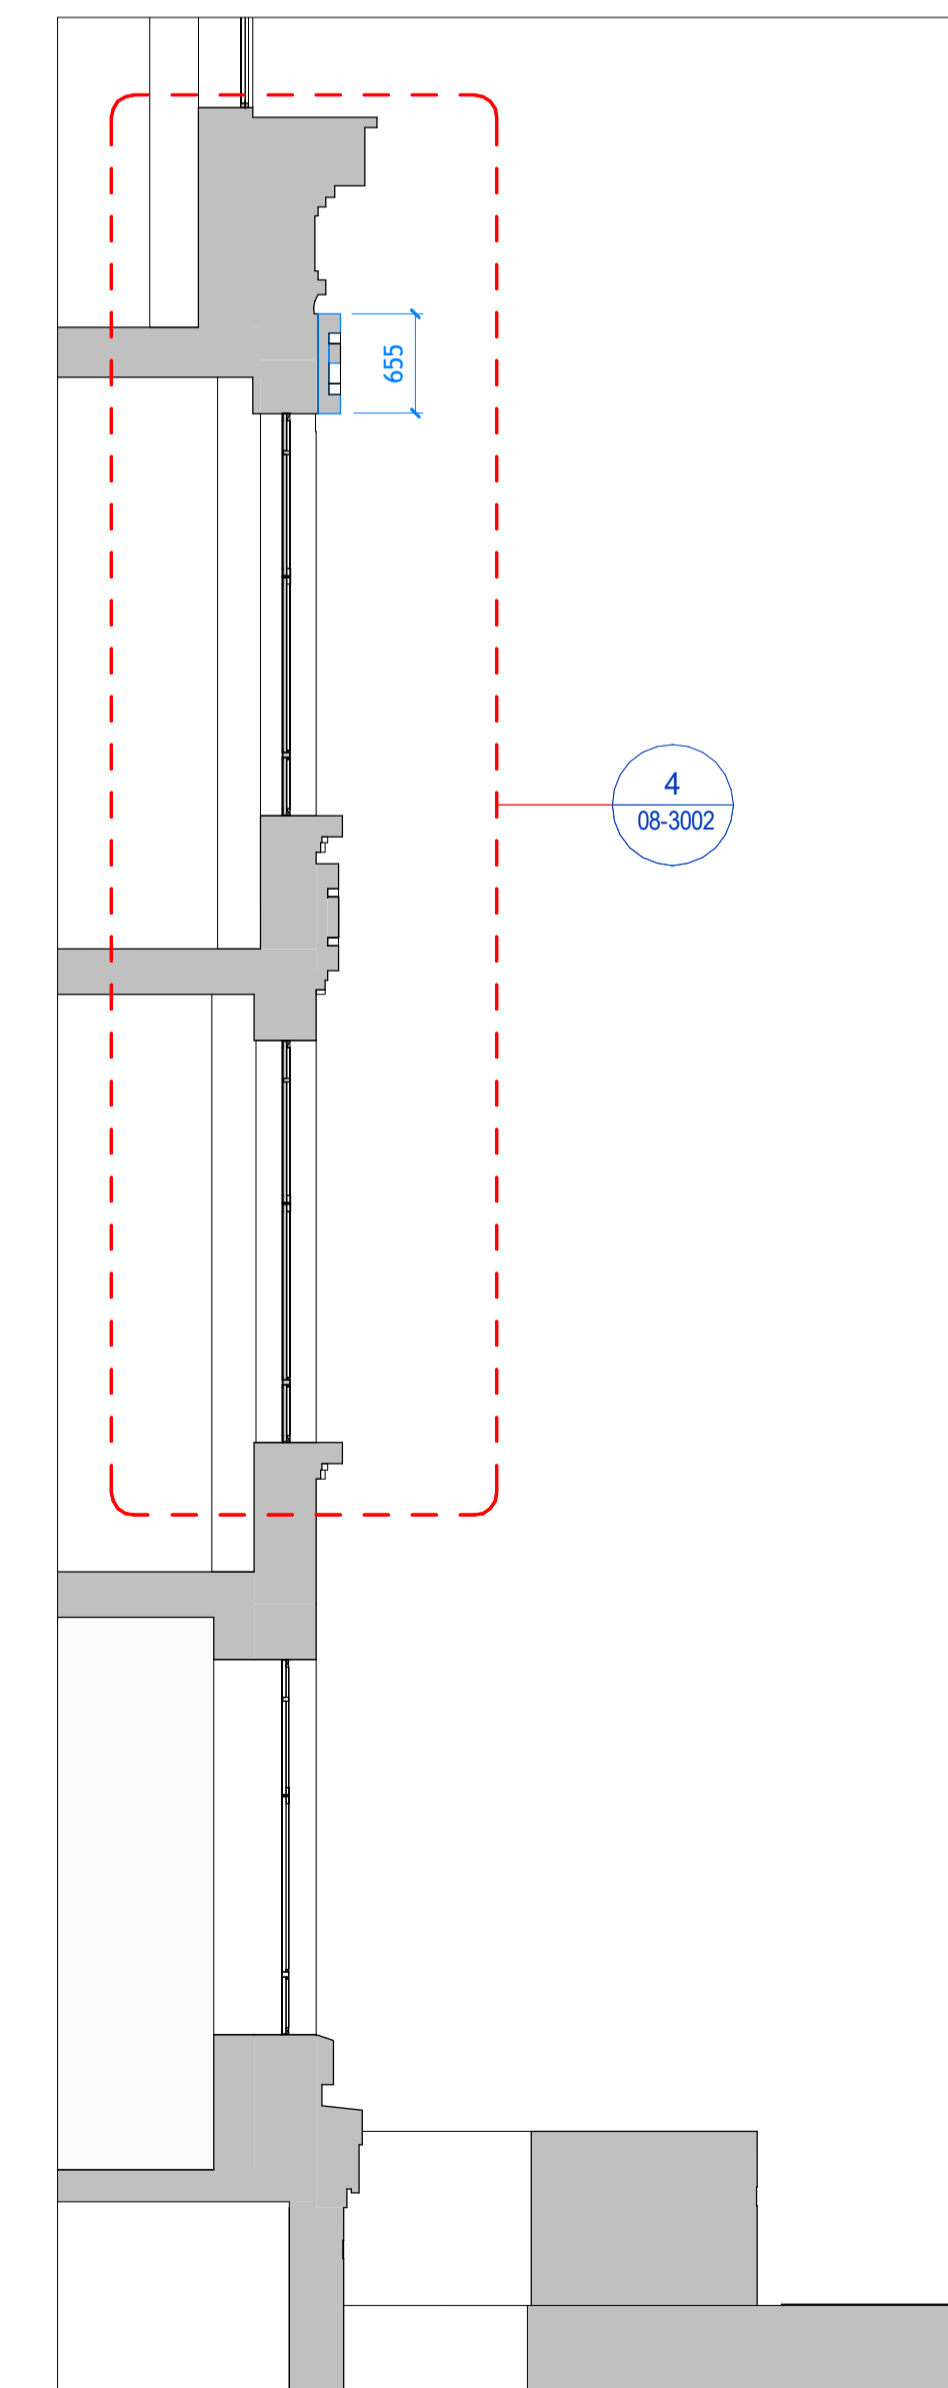

2 Section Through Central Bays
1 : 50

DO NOT SCALE
THIS DRAWING IS © IAN RITCHE ARCHITECTS LTD
Dimensions to be verified on site.
Figured dimensions to take preference to those scaled.
All discrepancies to be clarified with the project Architect.
Unless otherwise stated all levels to be AOD.
This drawing is the property of Ian Ritchie Architects Ltd. and is issued on the condition it is not reproduced, retained or disclosed to any unauthorised person, either wholly or in part without written consent.

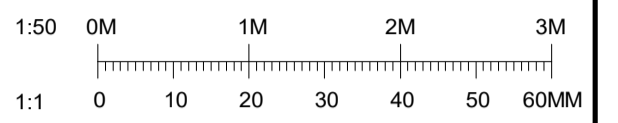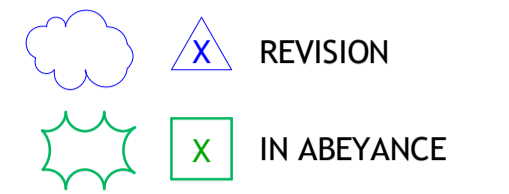

Rev	Date	By	Ck	Ap	Description
A	18.03.19	TR	CR	AS	First Issue

Job Title
LONDON SCHOOL OF HYGIENE AND TROPICAL MEDICINE (KEPPEL STREET)

Drawing Title
Additional Commemorative Names - Proposed Locations

IAN RITCHE ARCHITECTS Ltd.
110 Three Colt Street London E14 8AZ
Tel: (44) 2073381100 Fax: (44) 2073381199

Status
PLANNING

Scale	Date
As indicated@A1	03/15/19

Drawn	Checked	Approved
TR	CR	AS

Job No.	Drawing No.	Rev.
739	739-IRAL-AN-08-2102	A