

SIGN RISK	SIGN LOCATION		
STANDARD	✗	INTERNAL	✗
HIGH		EXTERNAL	

ALL MEASUREMENTS ARE IN MILLIMETRES UNLESS OTHERWISE STATED.

Drawn by:
N.DENTON

Date:
7:3:2019


Works Order No: 19114(7)

SAMSUNG
COAL DROPS YARD
COLUMN SIGN - YARD LEVEL



DRG.No. **A2/A214690 REV 4** PAGE 2

REV	DESCRIPTION	SIGNED	DATE	CLIENT
1	SIZE REDUCED	N.I.D	20:3:19	
2	UPDATED SCALE	N.I.D	21:3:19	
3	FIXING DETAIL UPDATED	N.I.D	26:3:19	
4	LETTERS FRET CUT, FIXING UPDATED	N.I.D	27:3:19	

1:10 VIEW OF FIXINGS INTO MORTAR


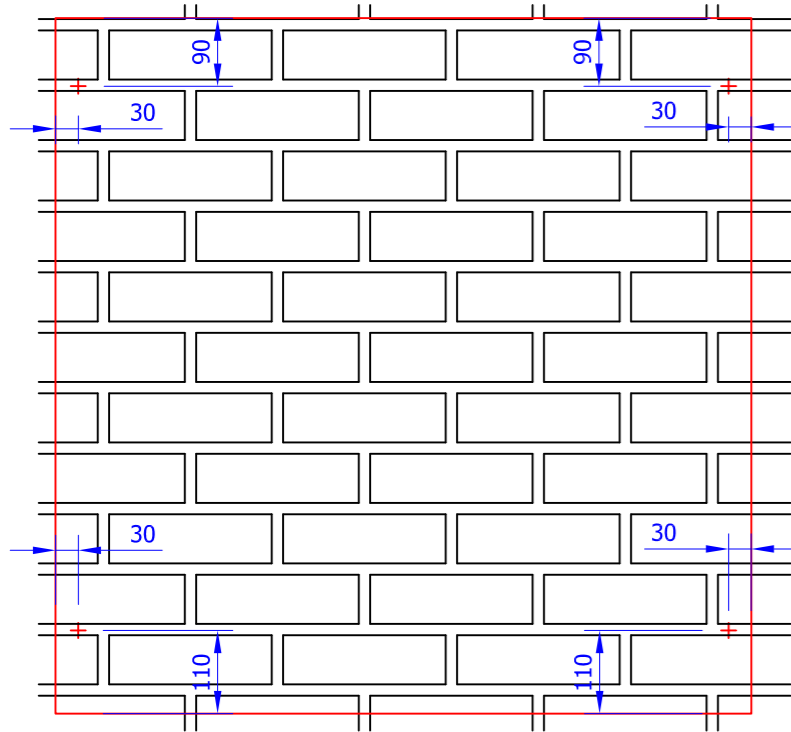


1:5 PLAN

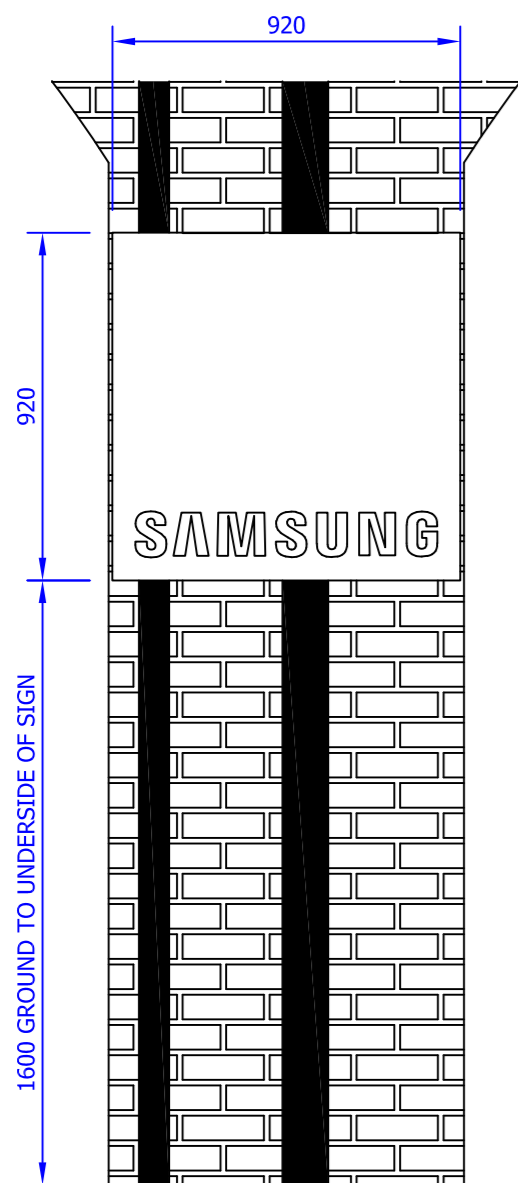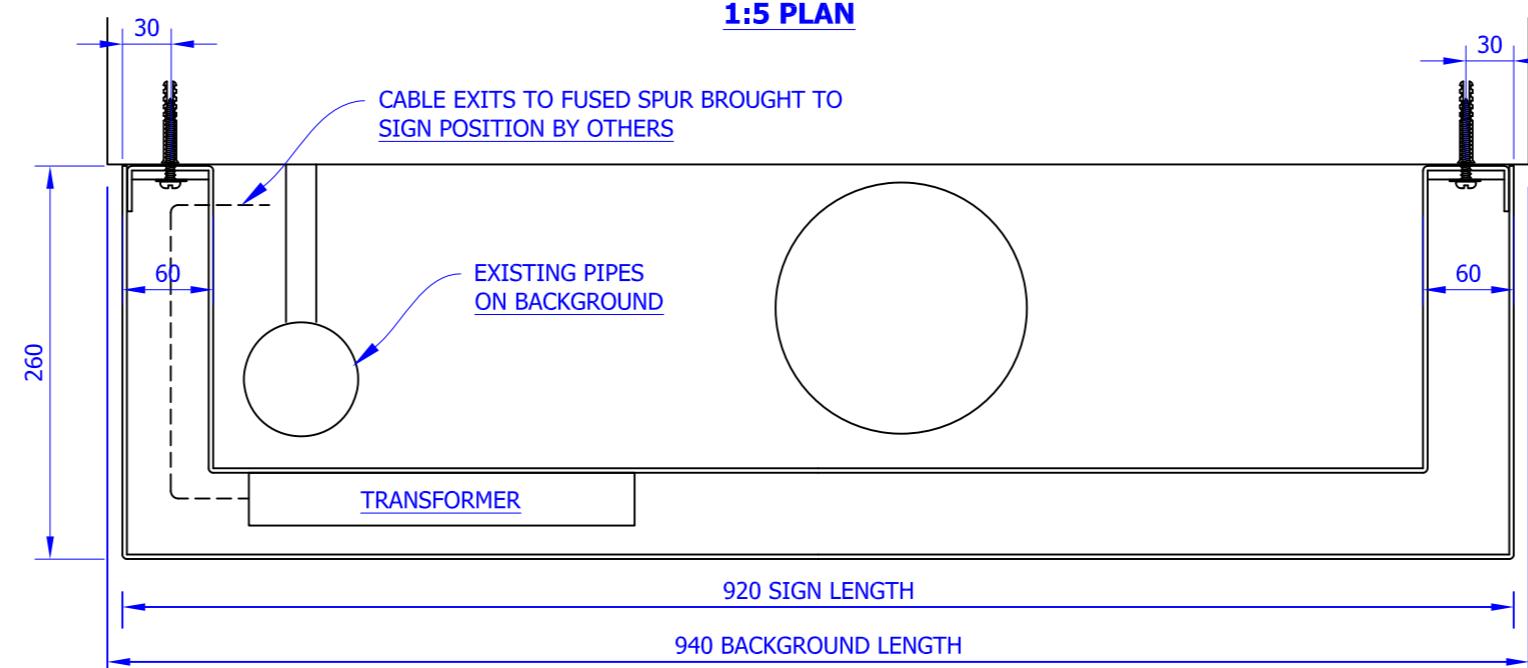

1:20 SCALE ELEVATION

1:5 ENLARGED ELEVATION

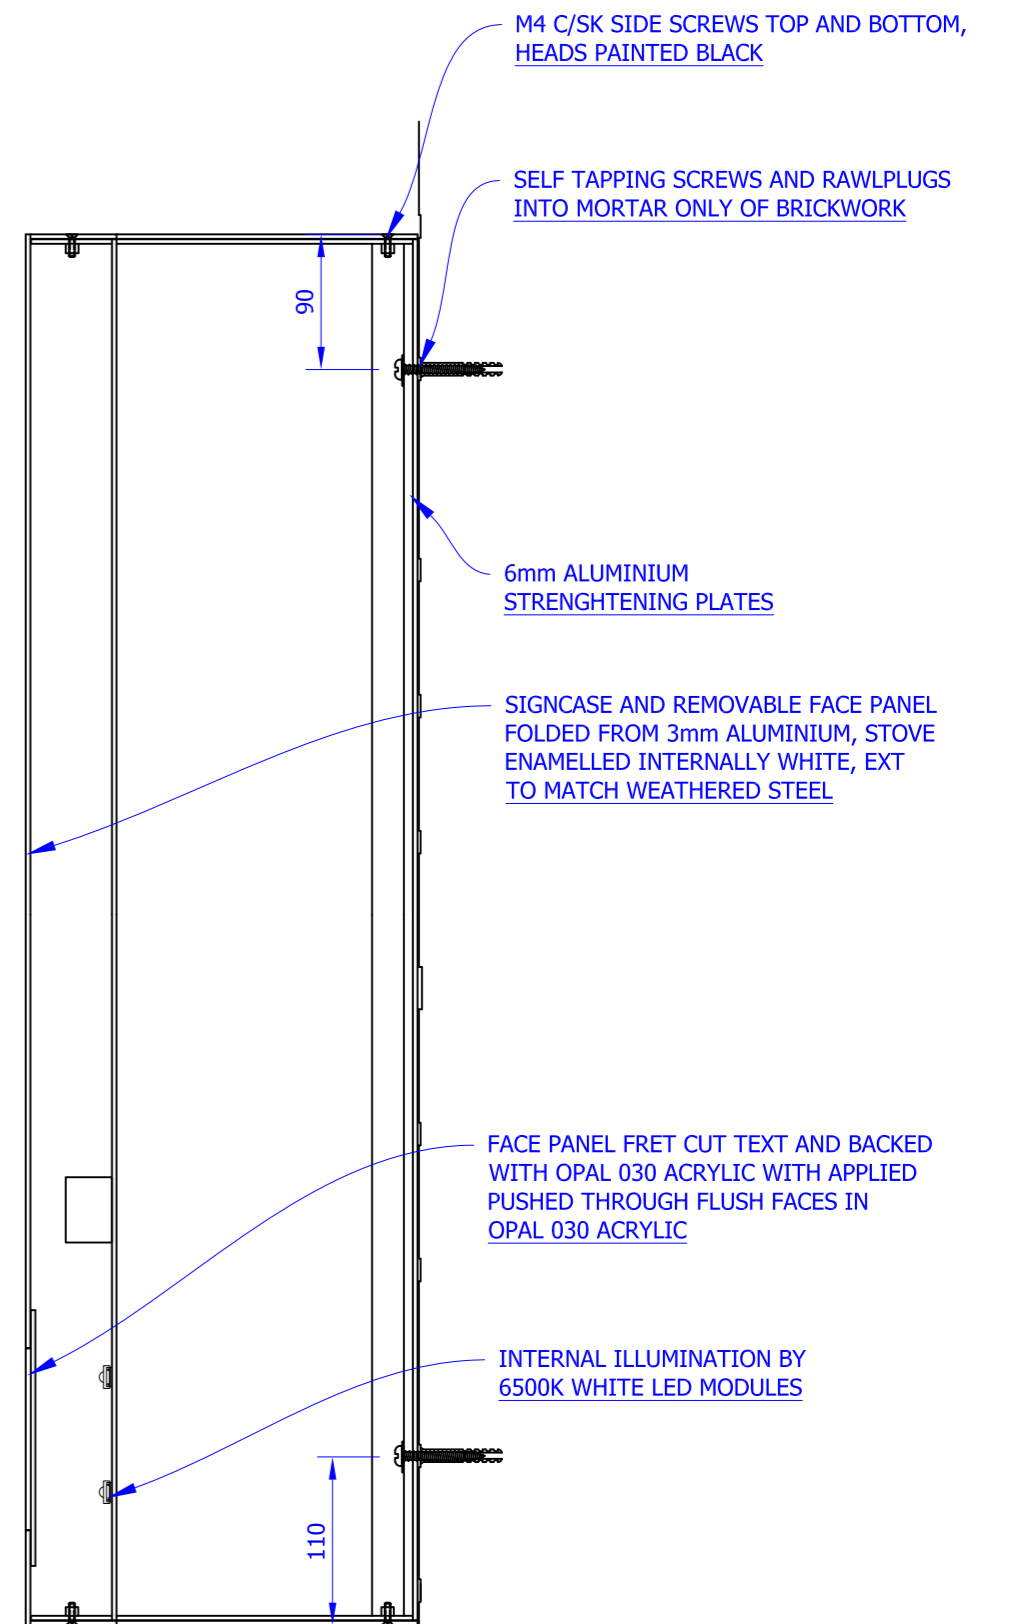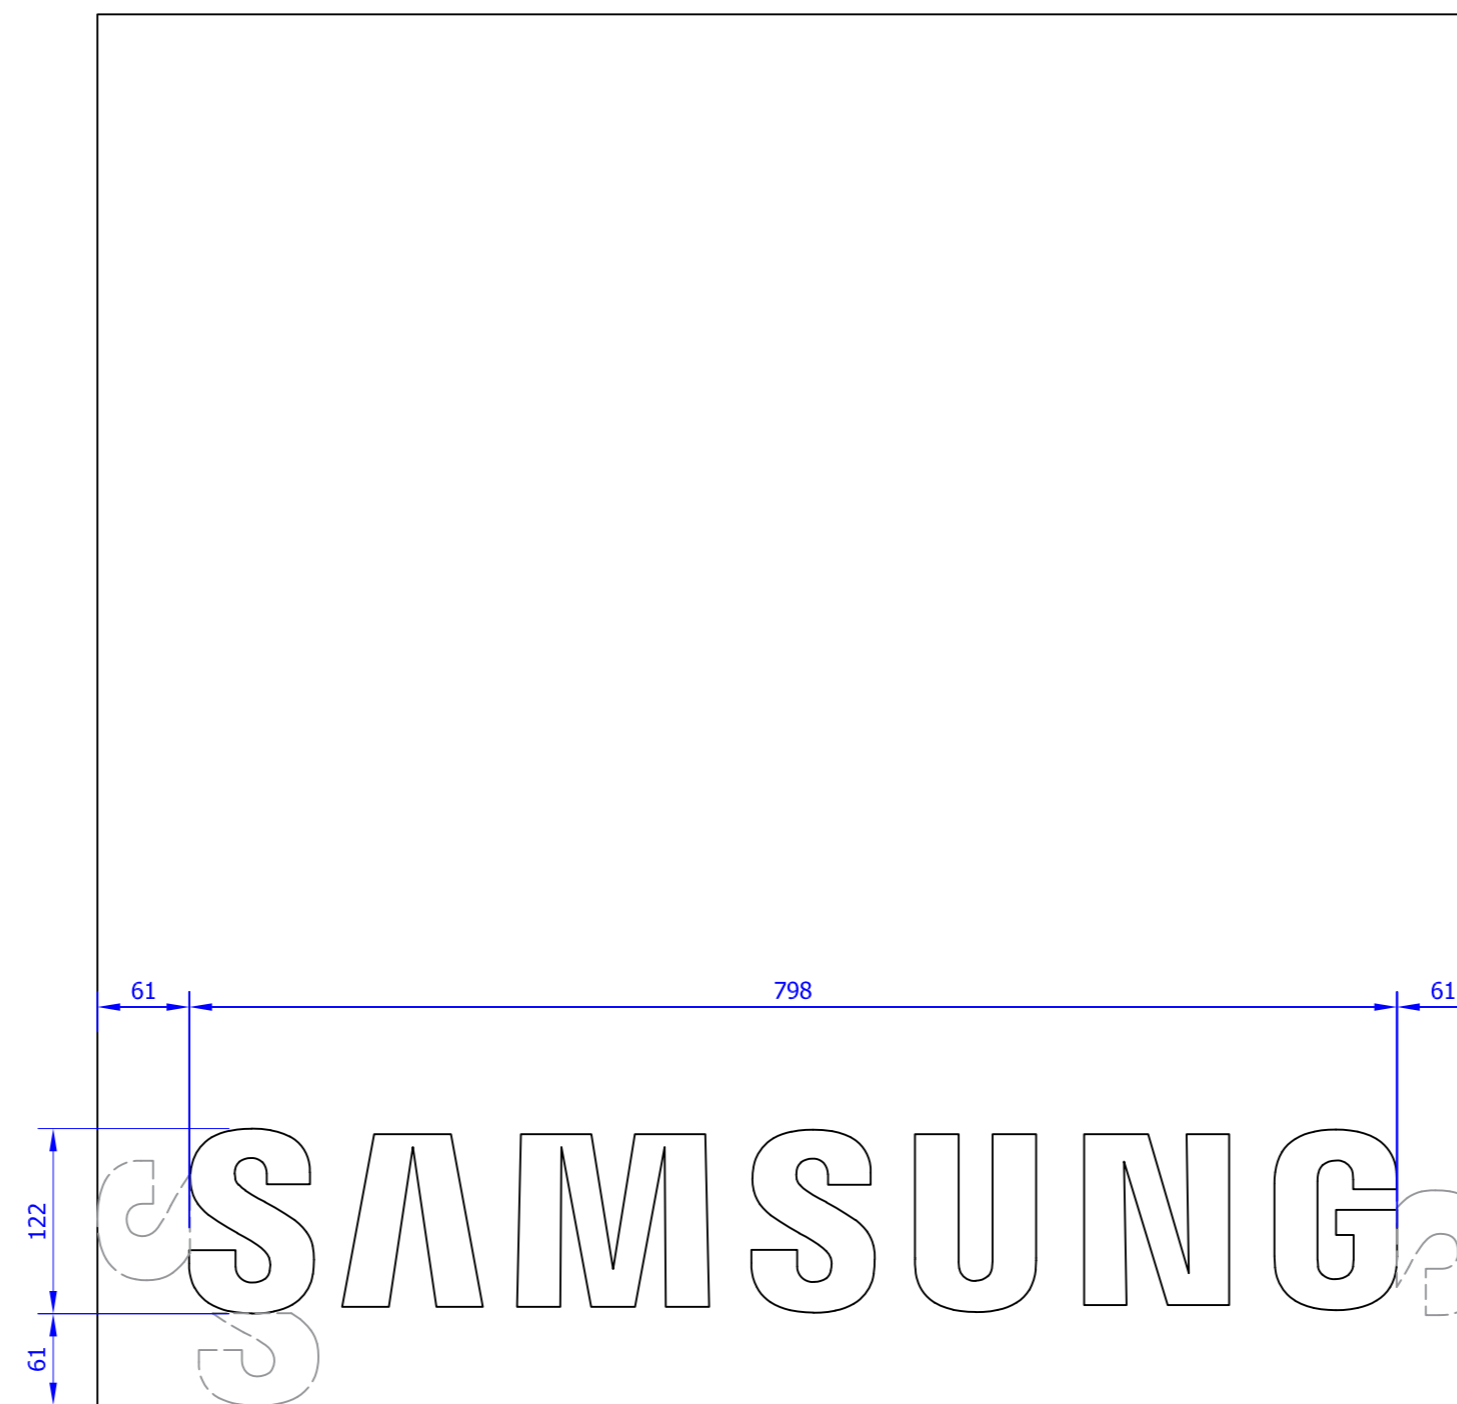

1:5 SECTION THROUGH

SIGN RISK

SIGN LOCATION

STANDARD	✗	INTERNAL	✗
HIGH		EXTERNAL	

ALL MEASUREMENTS ARE IN MILLIMETRES UNLESS OTHERWISE STATED.

Drawn by:

N.DENTON

Date:

7:3:2019

Works Order No: 19114(7)

SAMSUNG
COAL DROPS YARD



COLUMN SIGN - YARD LEVEL

REV	DESCRIPTION	SIGNED	DATE	CLIENT
1	SIZE REDUCED	N.I.D	20:3:19	
2	UPDATED SCALE	N.I.D	21:3:19	
3	FIXING DETAIL UPDATED	N.I.D	26:3:19	
4	LETTERS FRET CUT, FIXING UPDATED	N.I.D	27:3:19	

Scales used
1:50@A2

Quantity:

1 SIGN

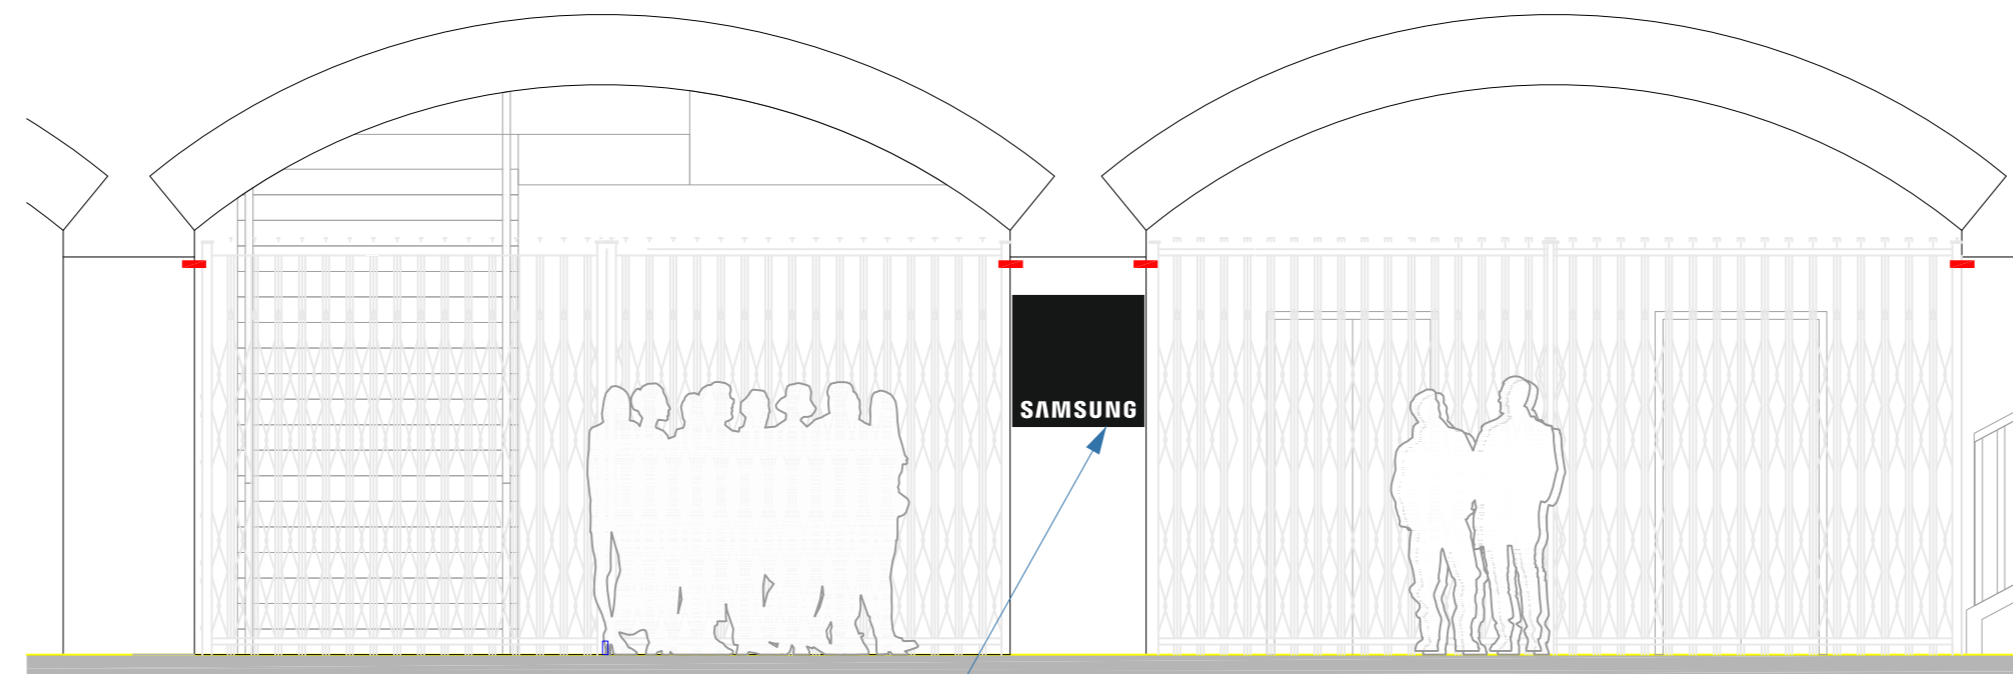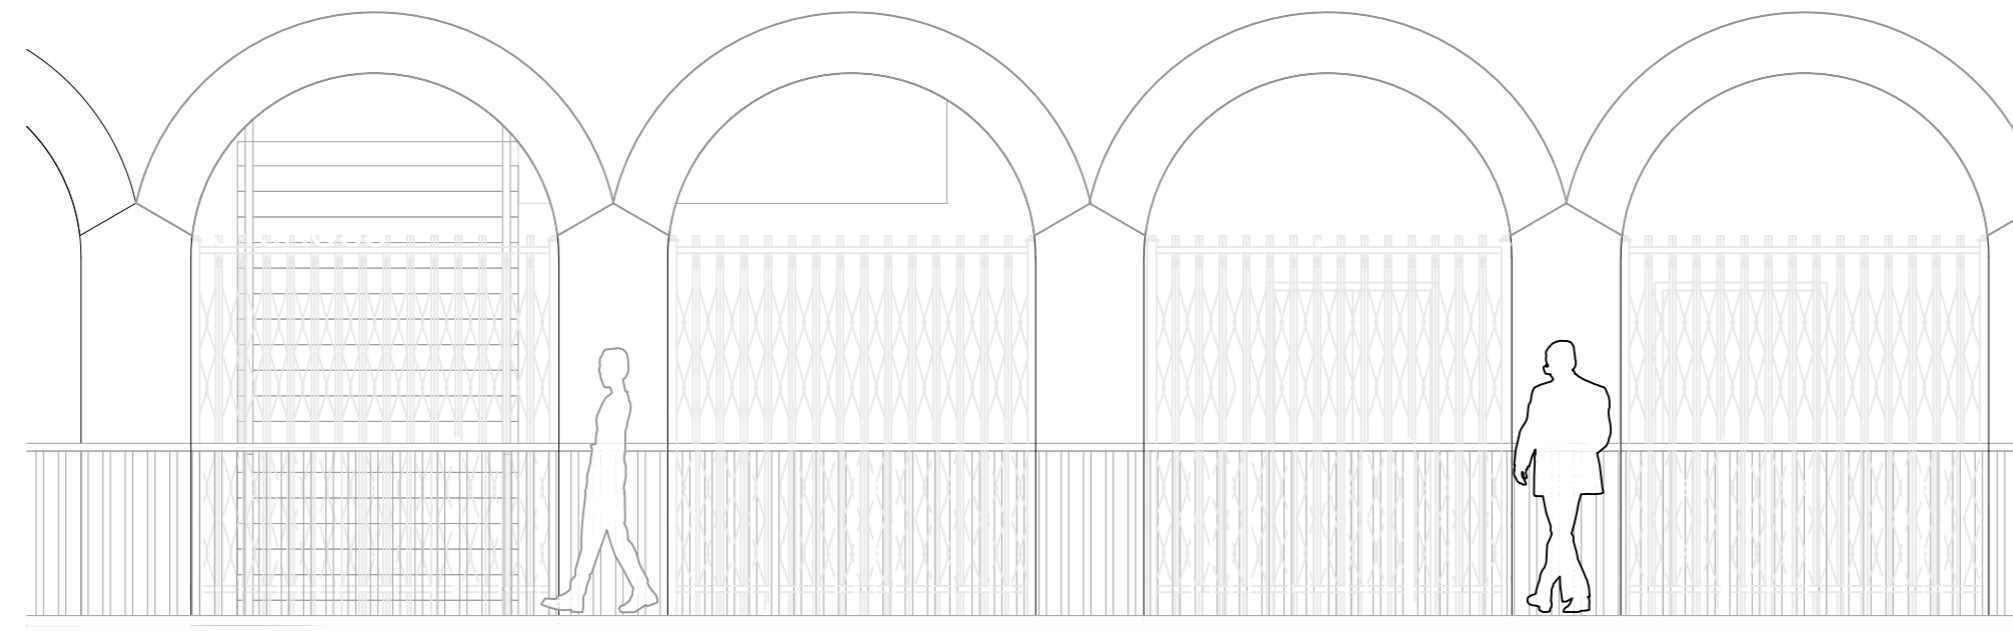

Location of column sign to yard area

SIGN RISK

SIGN LOCATION

STANDARD	<input checked="" type="checkbox"/>	INTERNAL	<input checked="" type="checkbox"/>
HIGH	<input type="checkbox"/>	EXTERNAL	<input type="checkbox"/>

ALL MEASUREMENTS ARE IN MILLIMETRES UNLESS OTHERWISE STATED.

Drawn by:

N.DENTON

Date:

7:3:2019

Works Order No: 19114(6)

SAMSUNG
COAL DROPS YARD

COLUMN SIGN VIADUCT LEVEL

DRG.No. **A2/A214690 REV 4** PAGE 1

REV	DESCRIPTION	SIGNED	DATE	CLIENT
1	SIZE REDUCED, LEDS TOP & BOTTOM	N.I.D	20:3:19	
2	FURTHER REDUCTION, SCALE UPDATED	N.I.D	21:3:19	
3	FIXINGS UPDATED	N.I.D	26:3:19	
4	LETTERS FRET CUT, FIXING UPDATED	N.I.D	27:3:19	

Column sign to Viaduct area



SIGN RISK	SIGN LOCATION		
STANDARD	✗	INTERNAL	✗
HIGH		EXTERNAL	

ALL MEASUREMENTS ARE IN MILLIMETRES UNLESS OTHERWISE STATED.

Drawn by:
N.DENTON

Date:
7:3:2019

Works Order No: 19114(6)

SAMSUNG
COAL DROPS YARD
COLUMN SIGN VIADUCT LEVEL

DRG.No. **A2/A214690 REV 4** PAGE 2




REV	DESCRIPTION	SIGNED	DATE	CLIENT
1	SIZE REDUCED, LEDS TOP & BOTTOM	N.I.D	20:3:19	
2	FURTHER REDUCTION, SCALE UPDATED	N.I.D	21:3:19	
3	FIXINGS UPDATED	N.I.D	26:3:19	
4	LETTERS FRET CUT, FIXING UPDATED	N.I.D	27:3:19	

Scales used
1:20, 1:4 @ A2

Quantity:

1 SIGN

1:10 VIEW OF FIXINGS INTO MORTAR

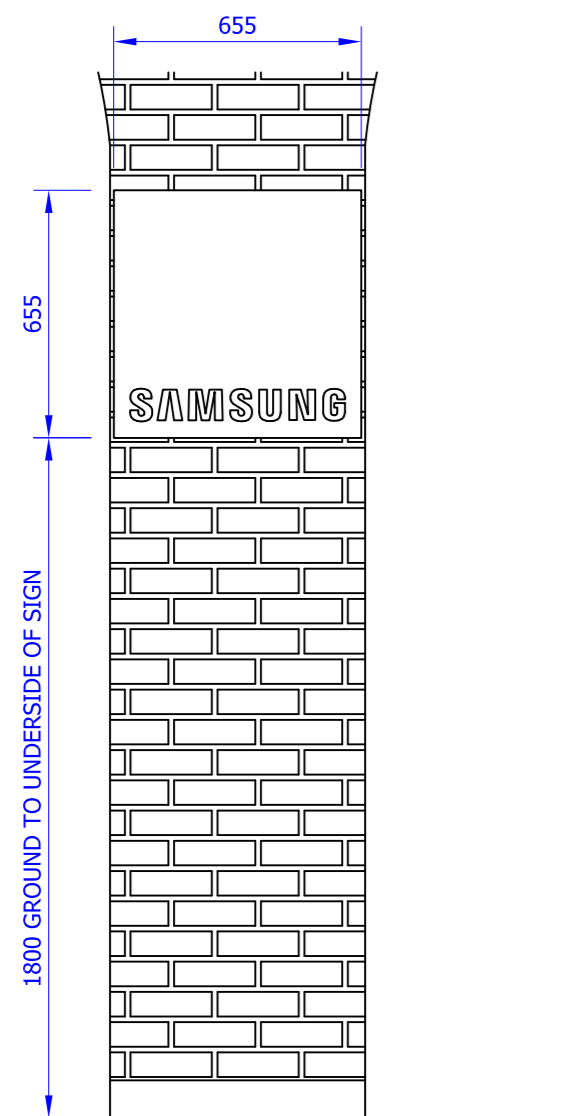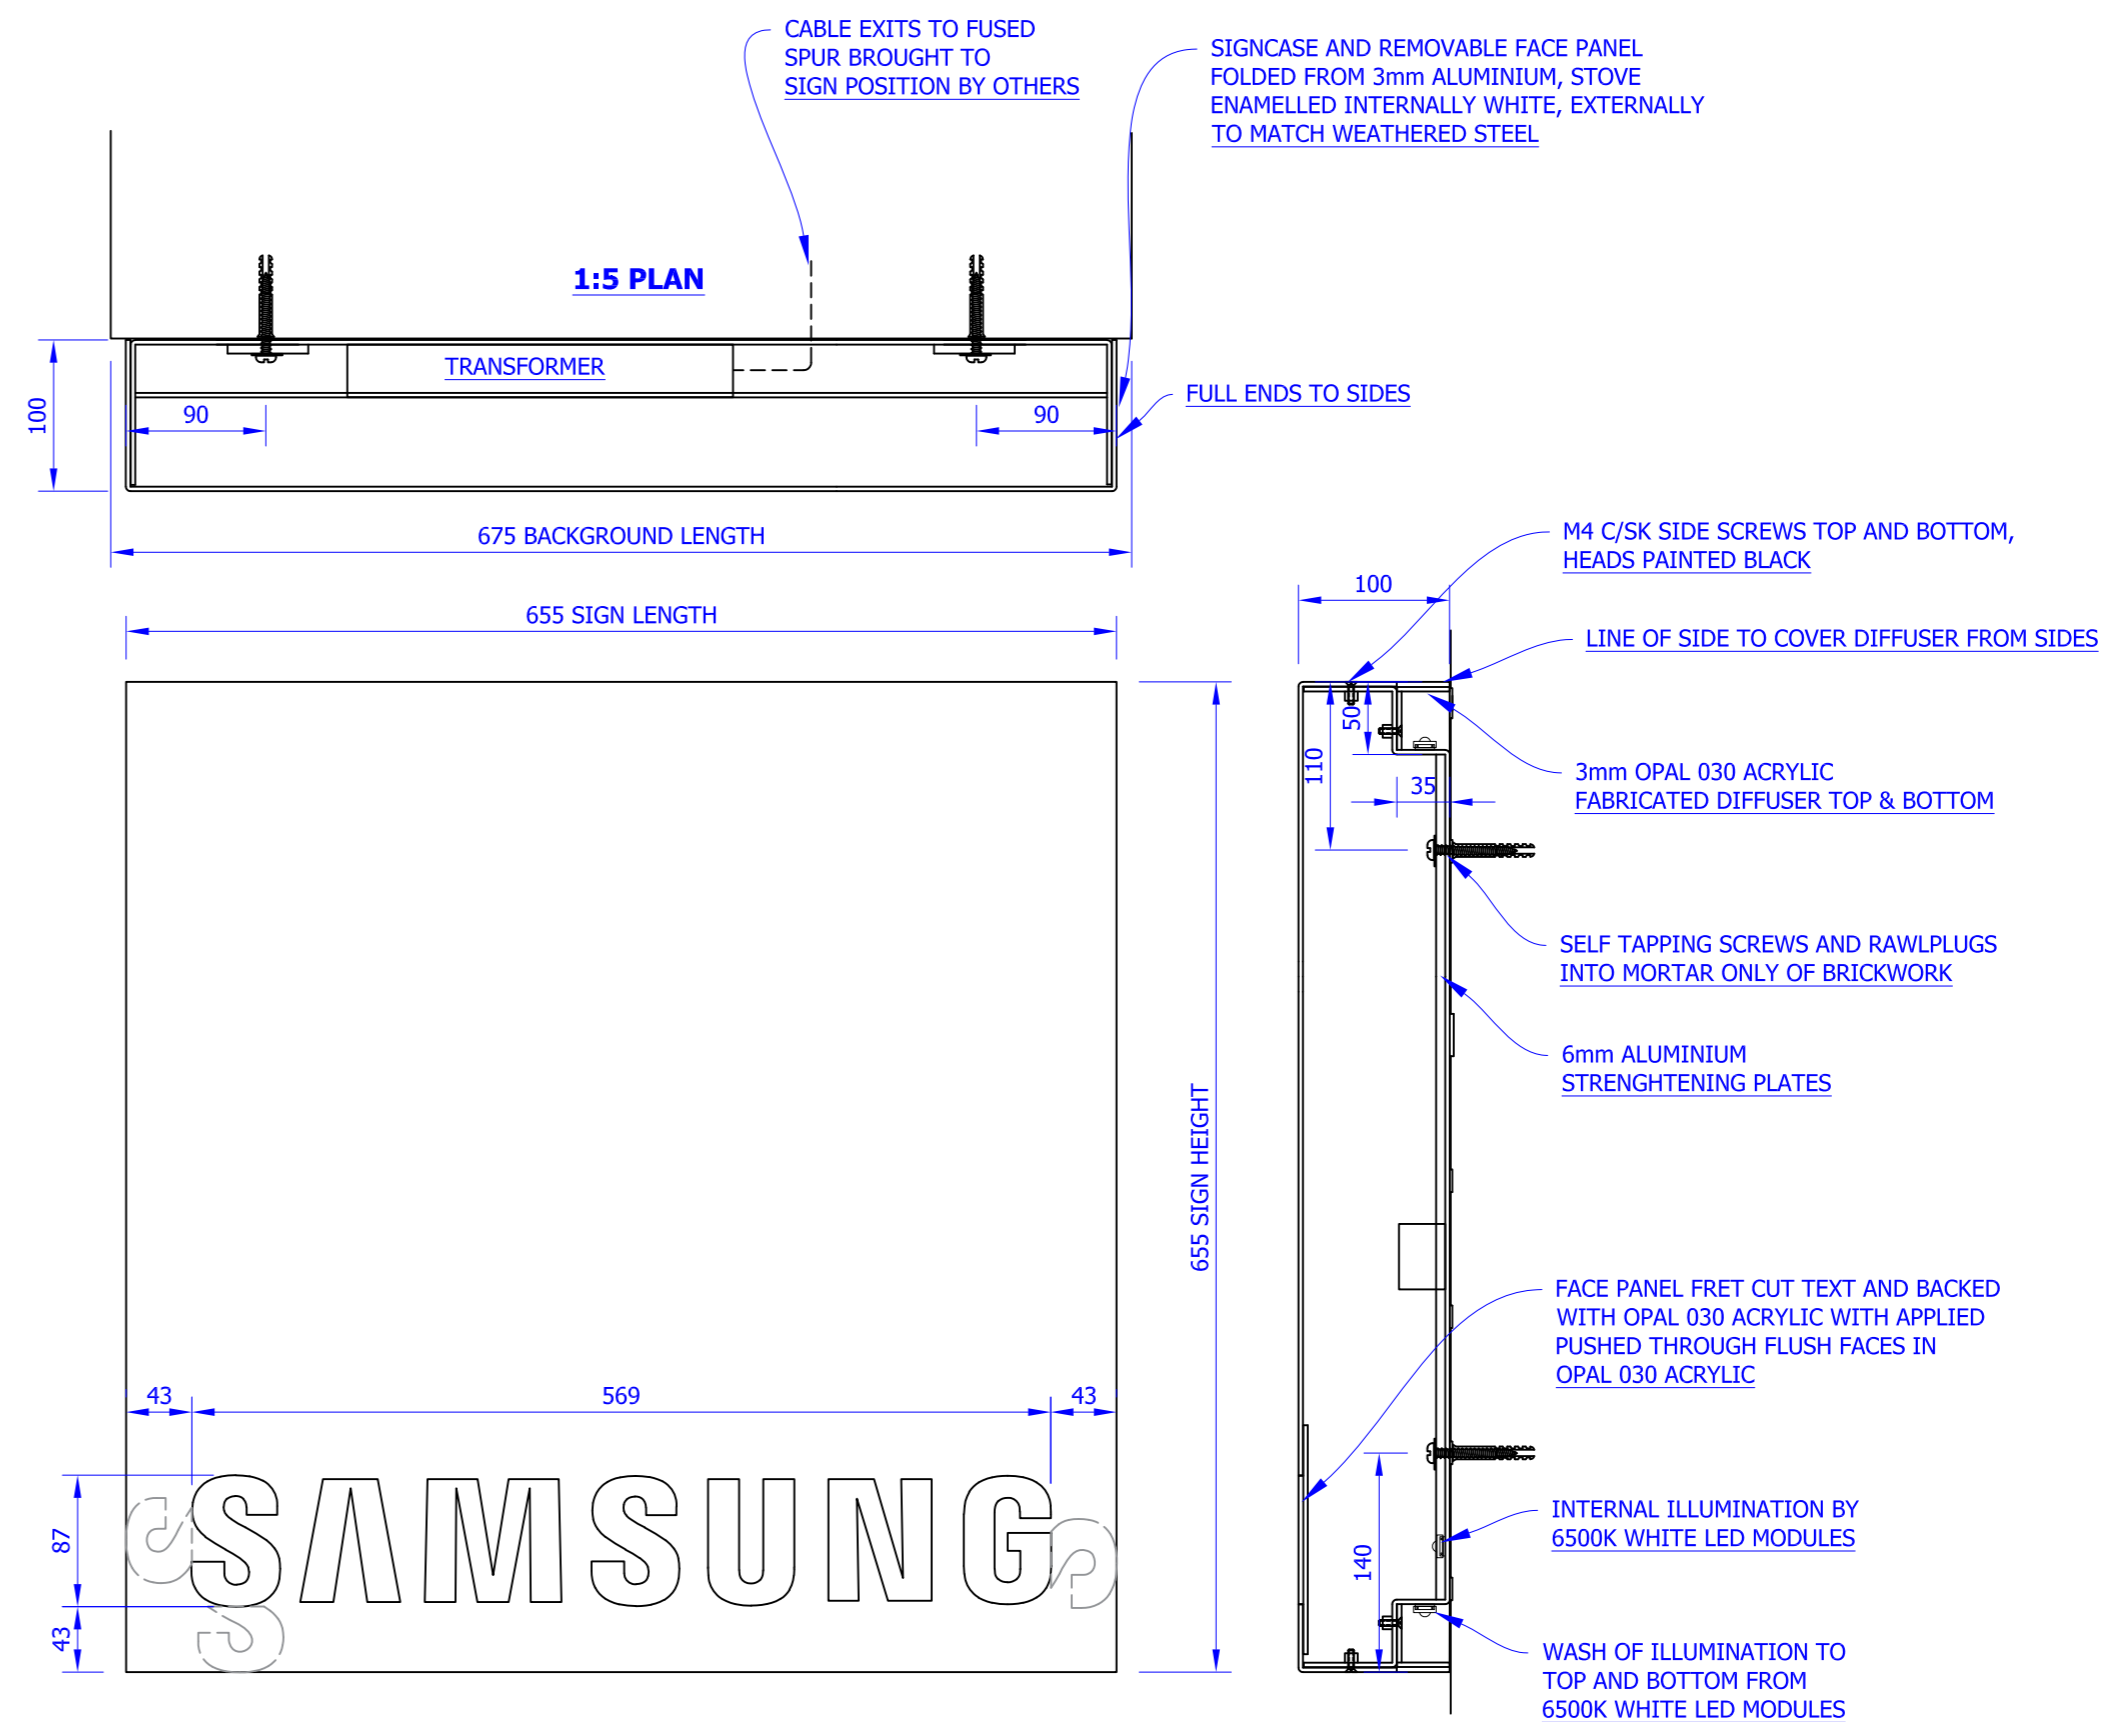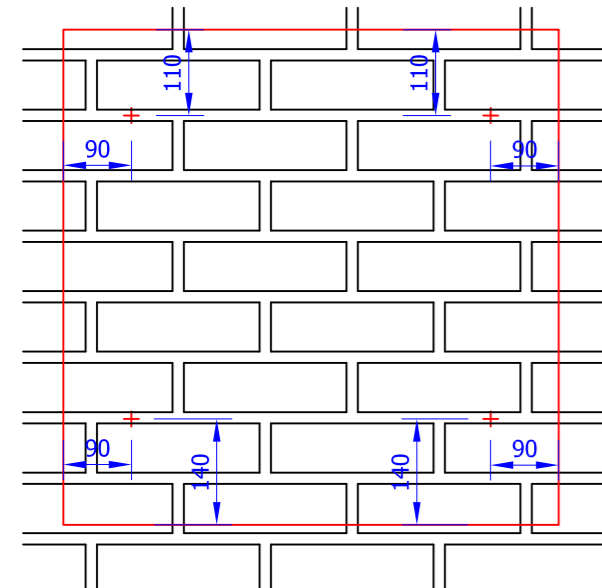

1:5 ENLARGED ELEVATION

1:5 SECTION THROUGH

SIGN RISK

SIGN LOCATION

STANDARD	✗	INTERNAL	✗
HIGH		EXTERNAL	

ALL MEASUREMENTS ARE IN MILLIMETRES UNLESS OTHERWISE STATED.

Drawn by:

N.DENTON

Date:

7:3:2019

Works Order No: 19114(6)

SAMSUNG
COAL DROPS YARD

COLUMN SIGN VIADUCT LEVEL

DRG.No. **A2/A214690 REV 4** PAGE 3

REV	DESCRIPTION	SIGNED	DATE	CLIENT
1	SIZE REDUCED, LEDS TOP & BOTTOM	N.I.D	20:3:19	
2	FURTHER REDUCTION, SCALE UPDATED	N.I.D	21:3:19	
3	FIXINGS UPDATED	N.I.D	26:3:19	
4	LETTERS FRET CUT, FIXING UPDATED	N.I.D	27:3:19	

Column sign to Viaduct area

