

SIGN RISK

SIGN LOCATION

STANDARD	✗	INTERNAL	✗
HIGH		EXTERNAL	

ALL MEASUREMENTS ARE IN MILLIMETRES UNLESS OTHERWISE STATED.

Drawn by:

N.DENTON

Date:

7:3:2019

Works Order No: 19114(5)

SAMSUNG
COAL DROPS YARD
STABLE STREET


Quantity:

1 SIGN

HANGING SIGN TO STABLE STREET

REV	DESCRIPTION	SIGNED	DATE	CLIENT
1	REVISED CLAMPING DETAIL	N.I.D	20:3:19	
2	SCALE UPDATED, LOCATION UPDATED	N.I.D	20:3:19	
3	COLOUR UPDATED	N.I.D	27:3:19	

Hanging sign

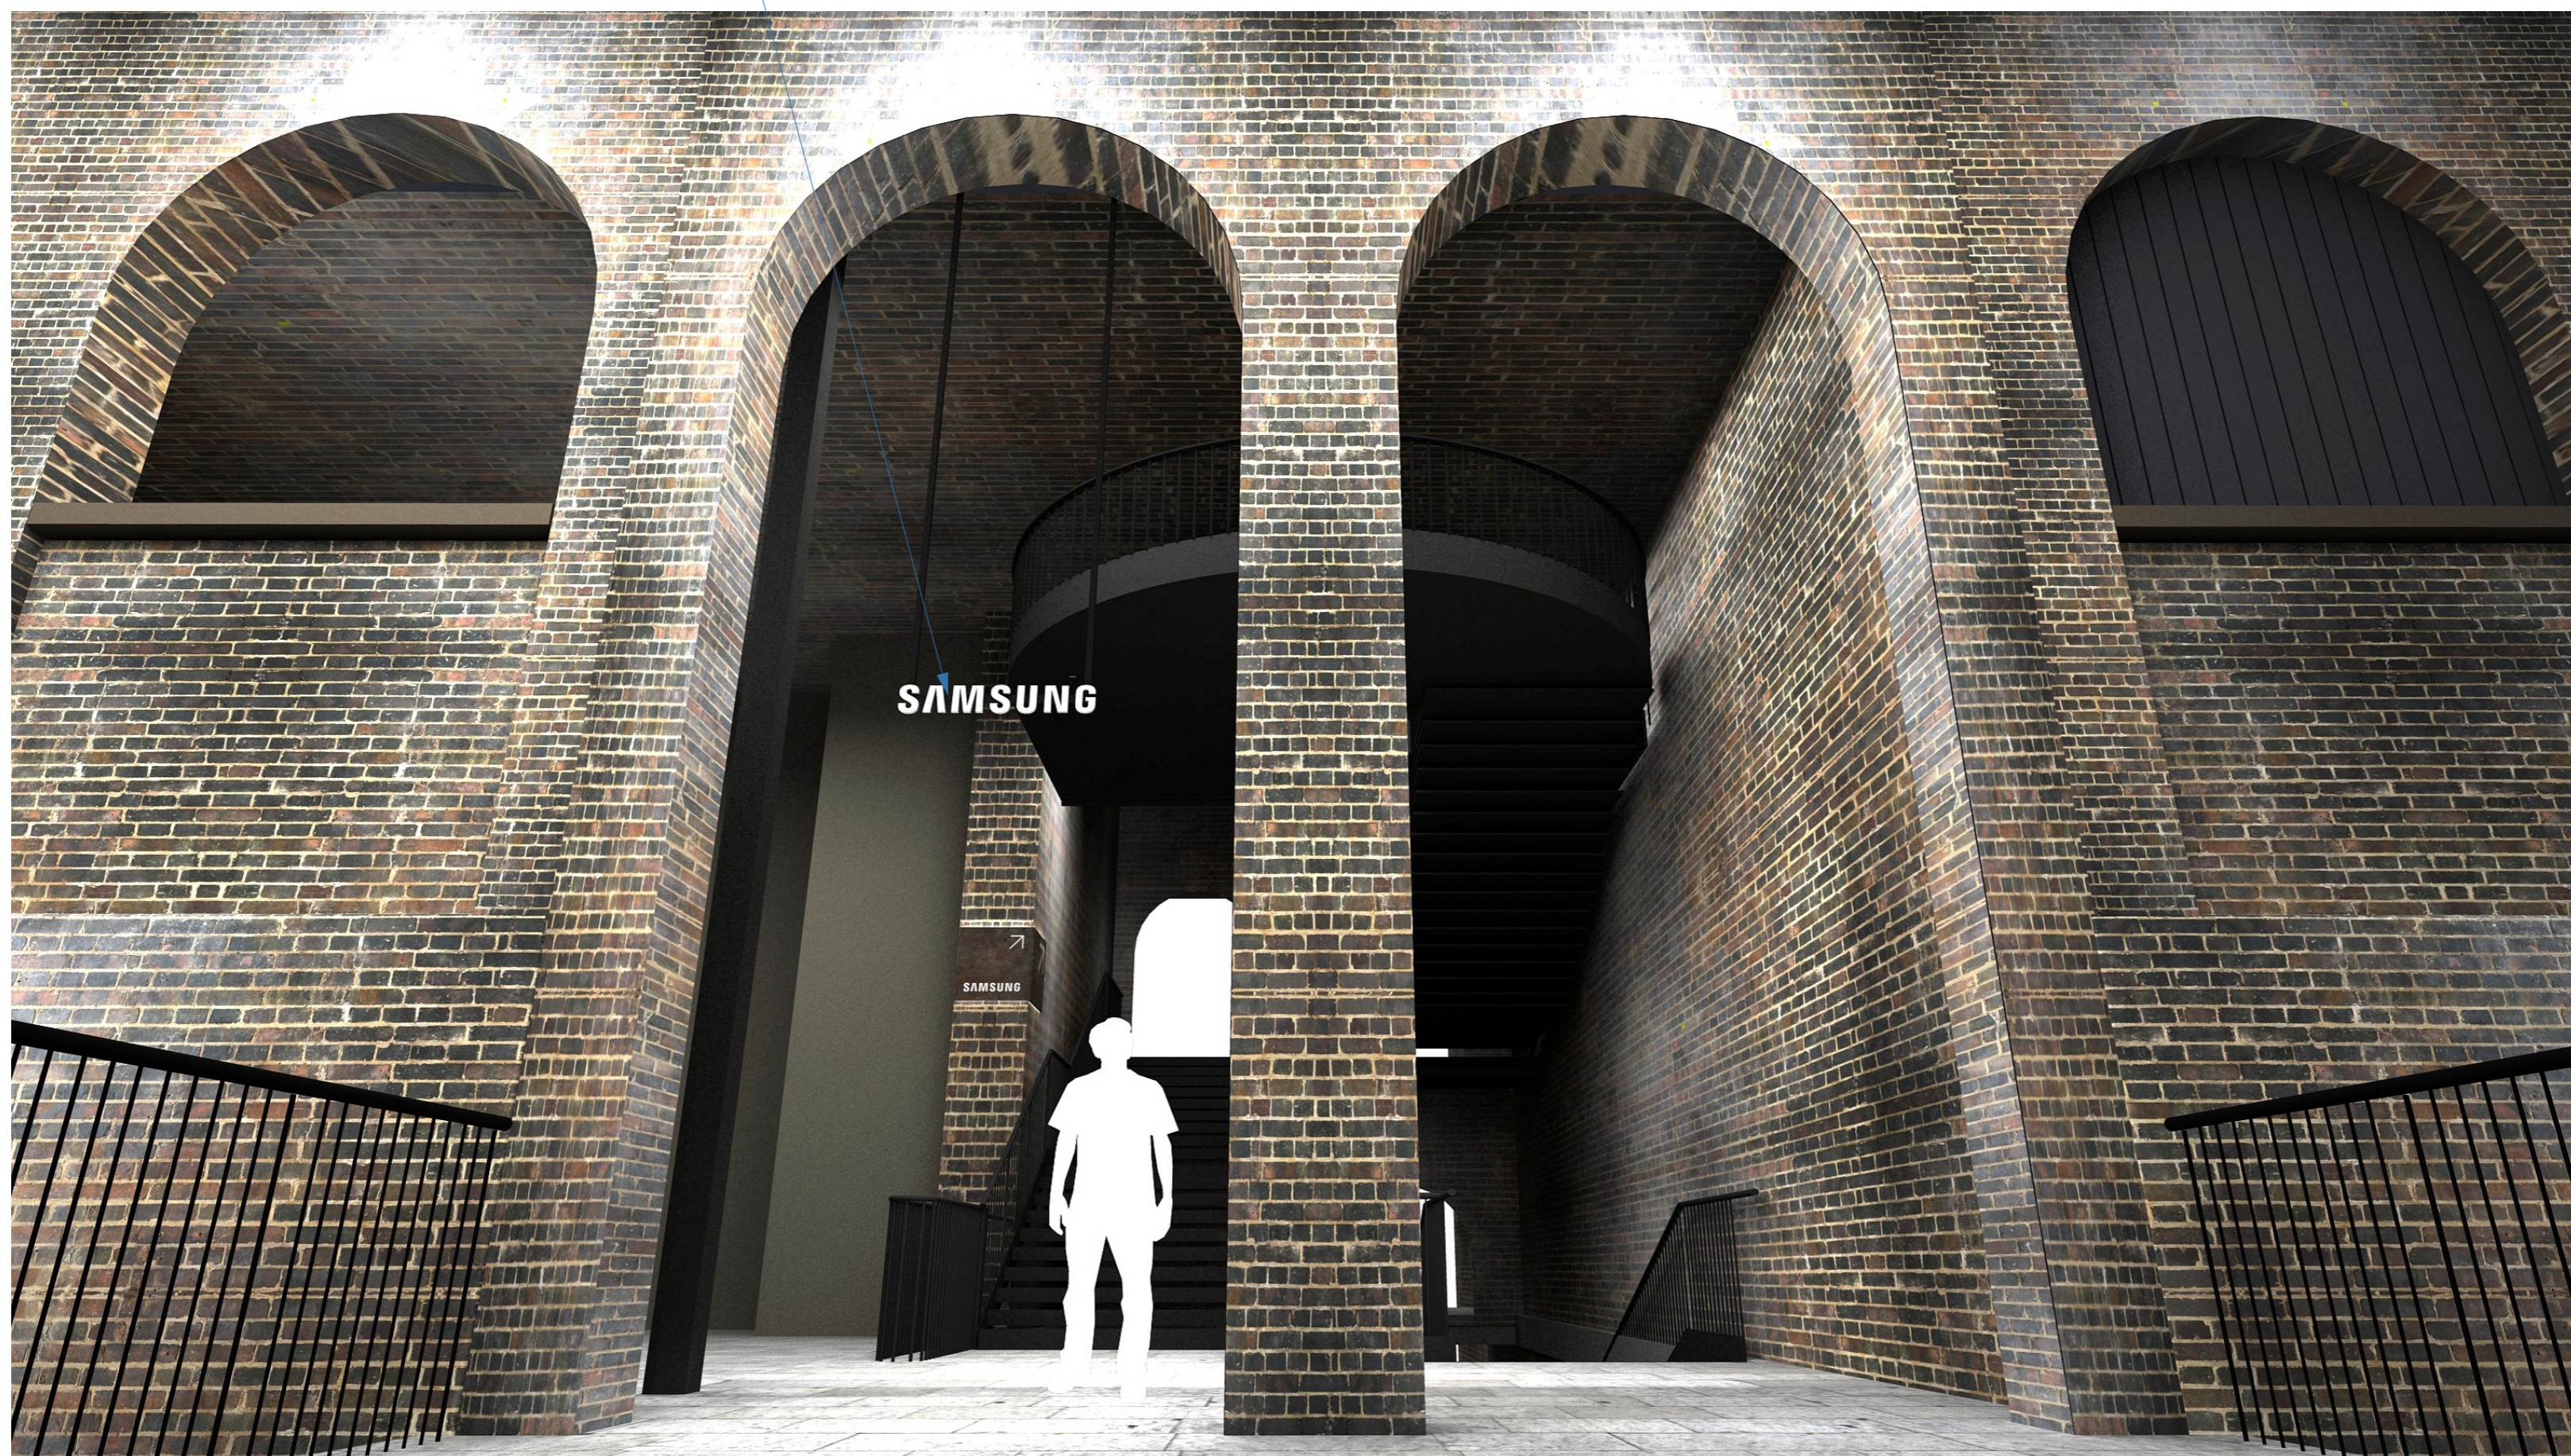

SIGN RISK	SIGN LOCATION	
STANDARD	INTERNAL	EXTERNAL
HIGH		

ALL MEASUREMENTS ARE IN MILLIMETRES UNLESS OTHERWISE STATED.

Drawn by:
N.DENTON


Date:
7:3:2019

Works Order No: 19114(5)



SAMSUNG
COAL DROPS YARD
STABLE STREET
HANGING SIGN

DRG.No. **A2/A214689 REV 2**


REV	DESCRIPTION	SIGNED	DATE	CLIENT
1	REVISED CLAMPING DETAIL	N.I.D	20:3:19	
2	SCALE UPDATED, LOCATION UPDATED	N.I.D	20:3:19	

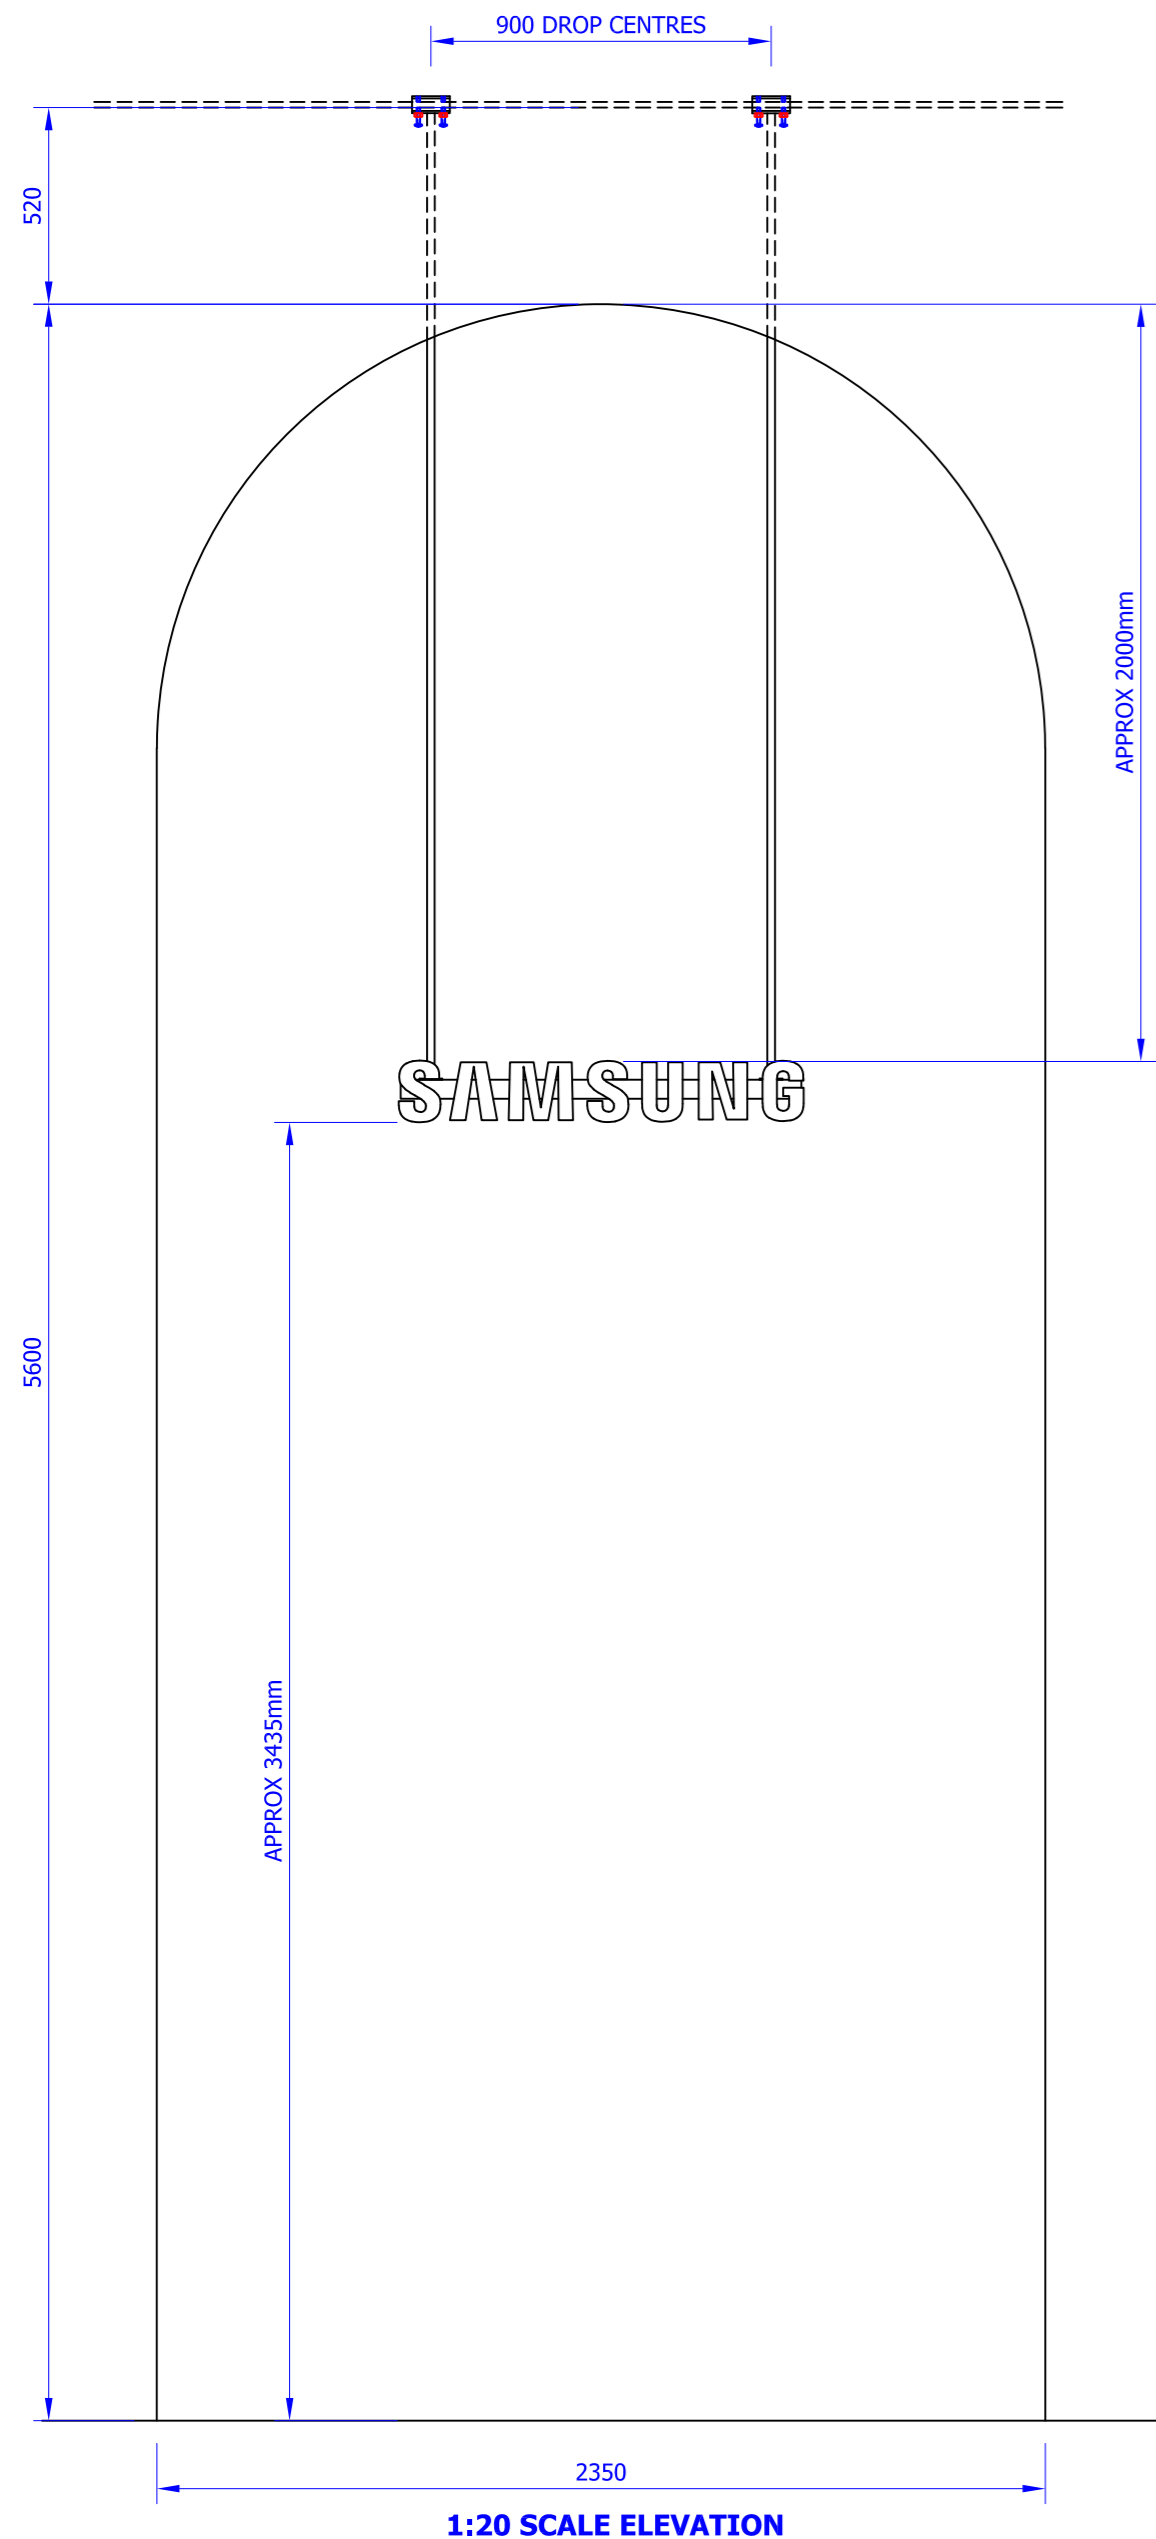


1:2 ENLARGED SECTION

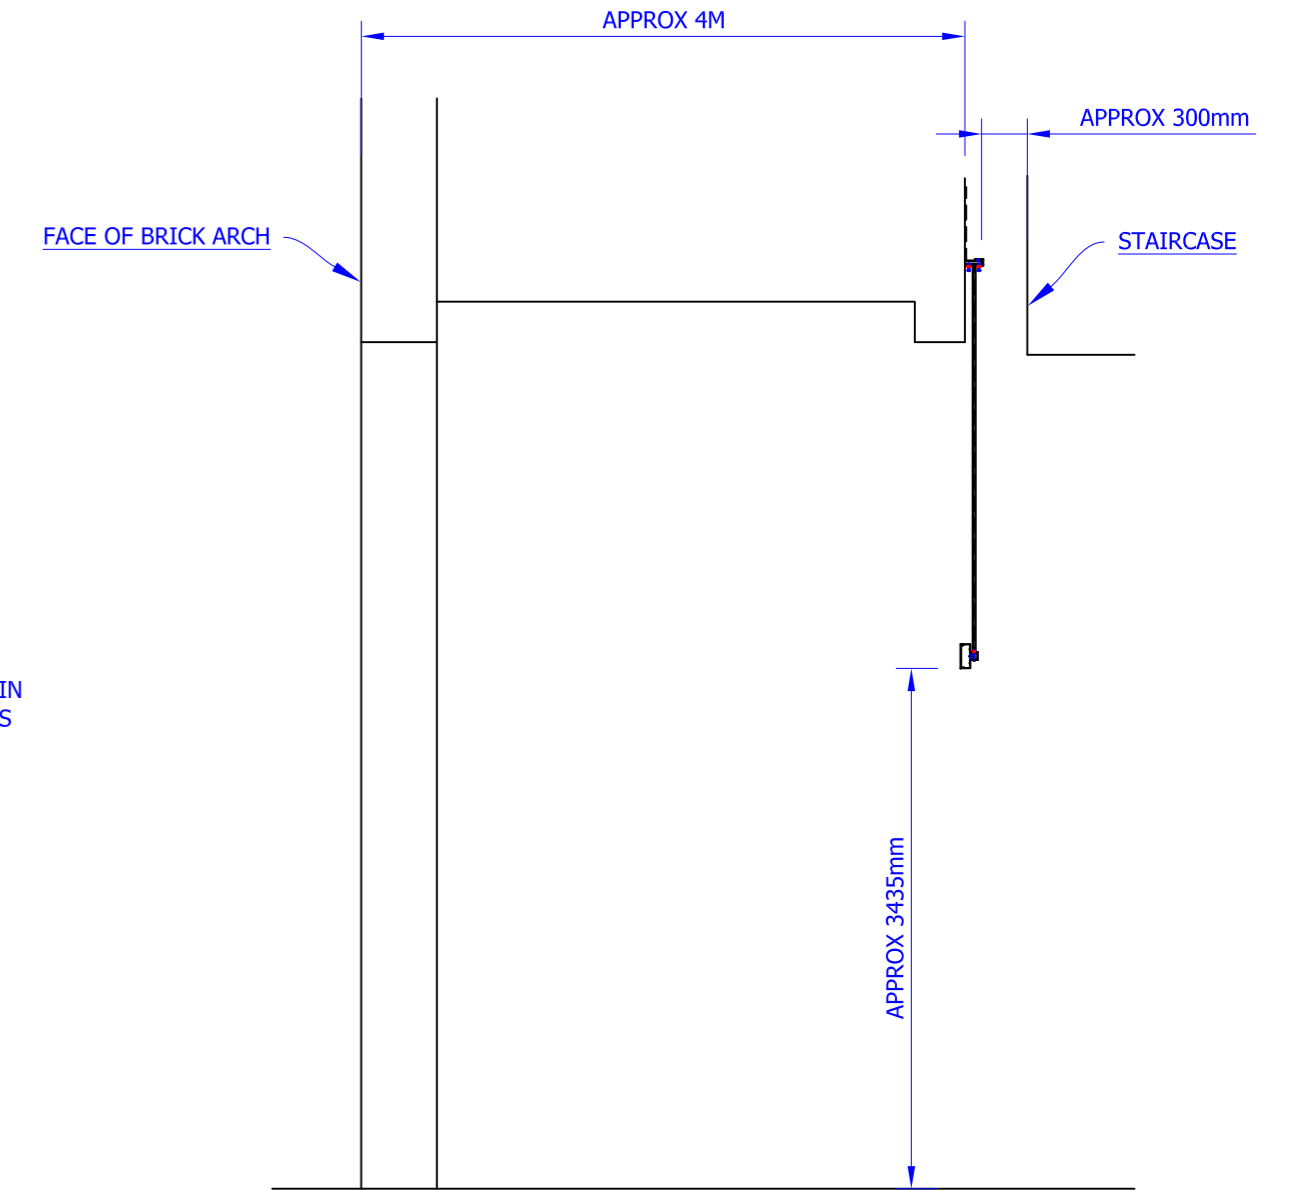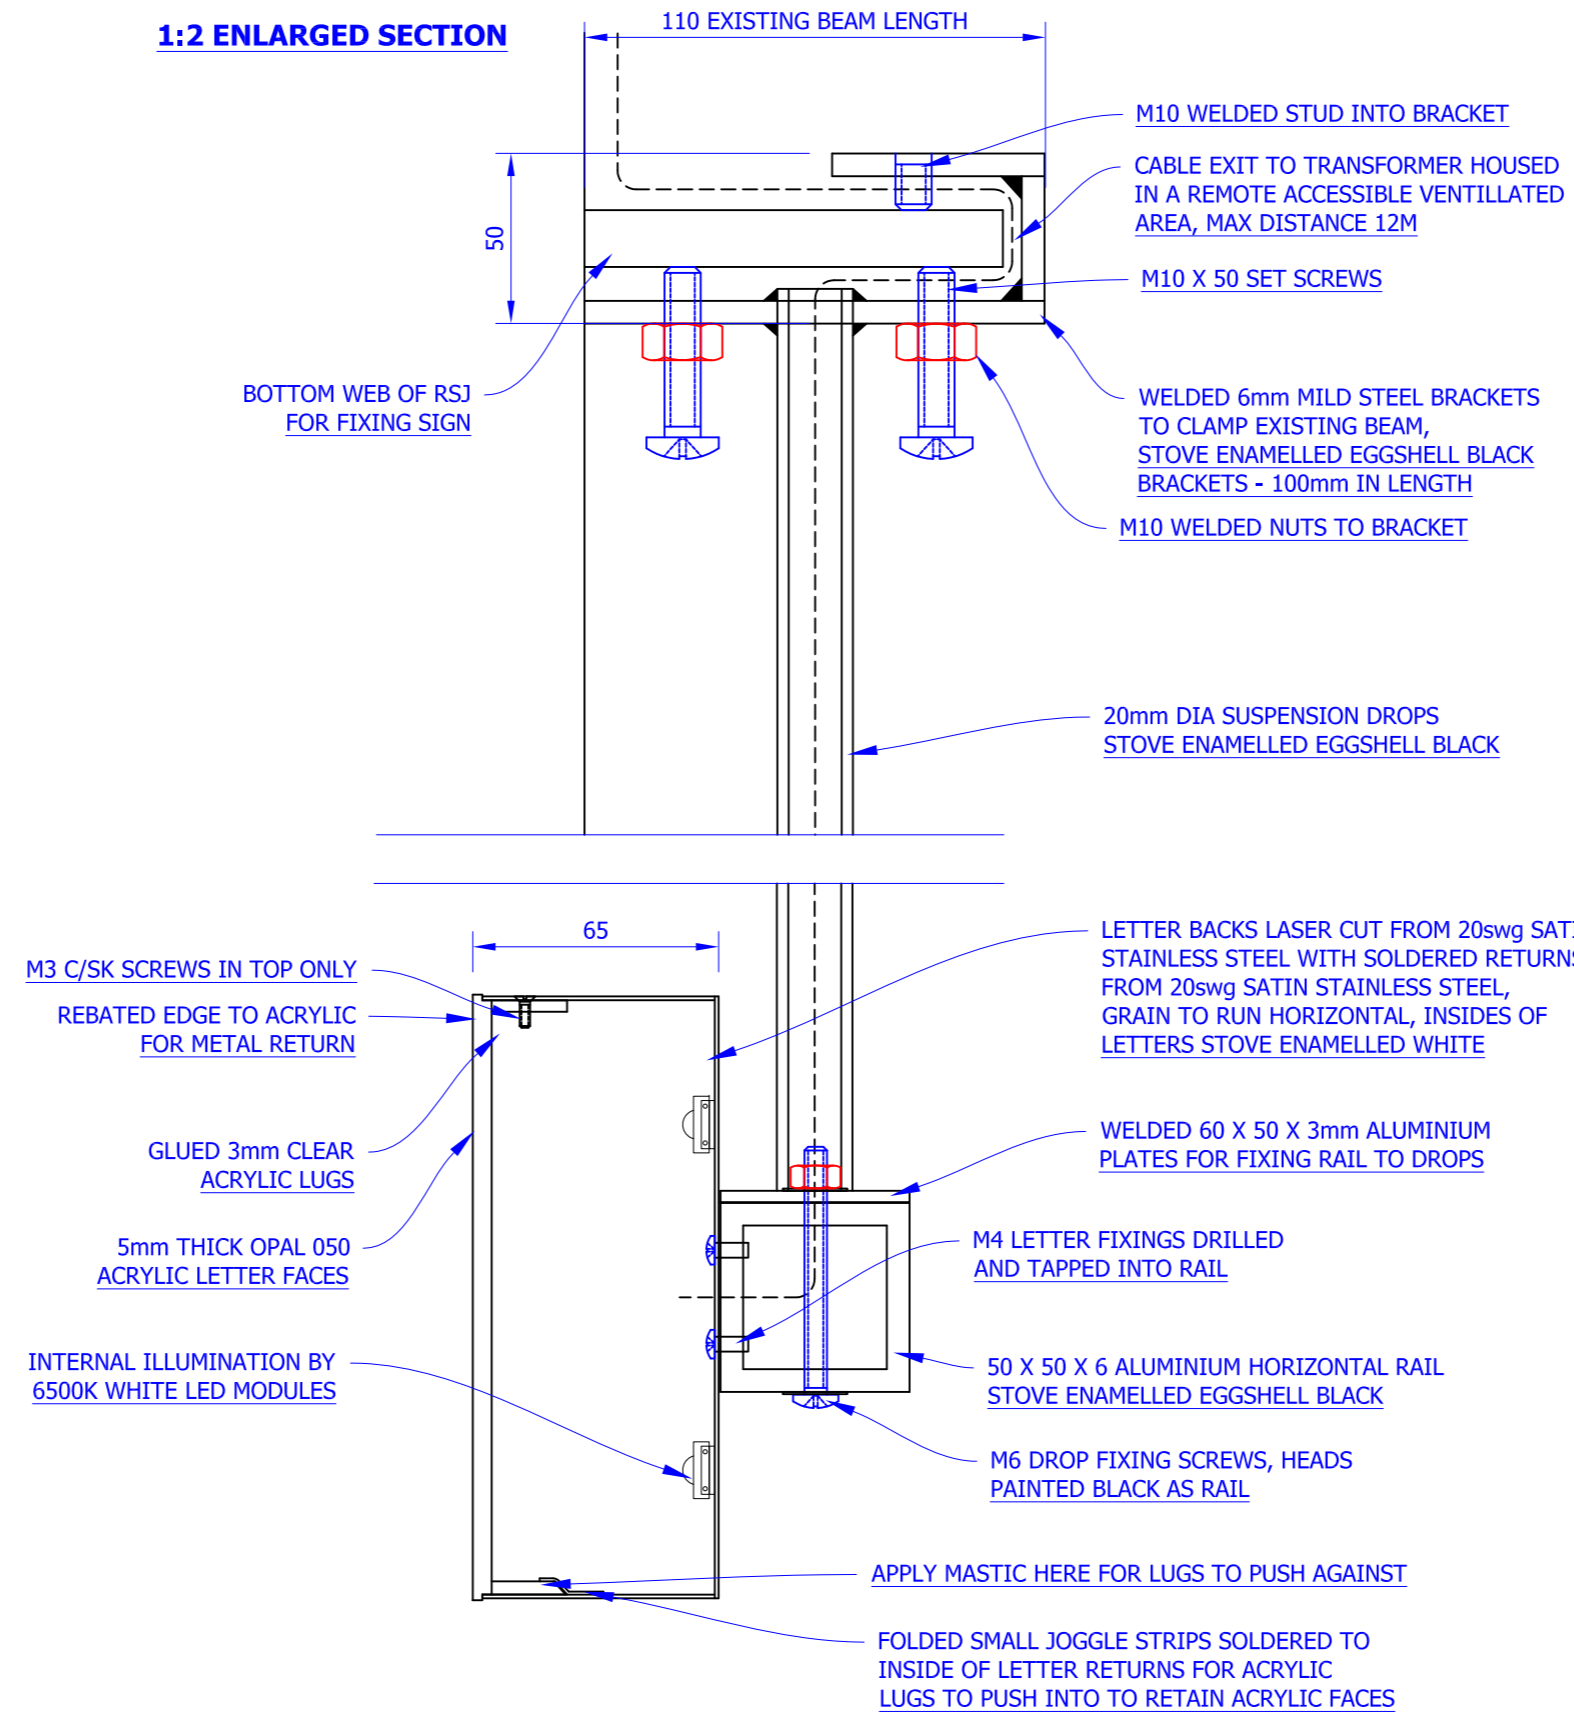

1:50 SCALE SECTION SHOWING LOCATION

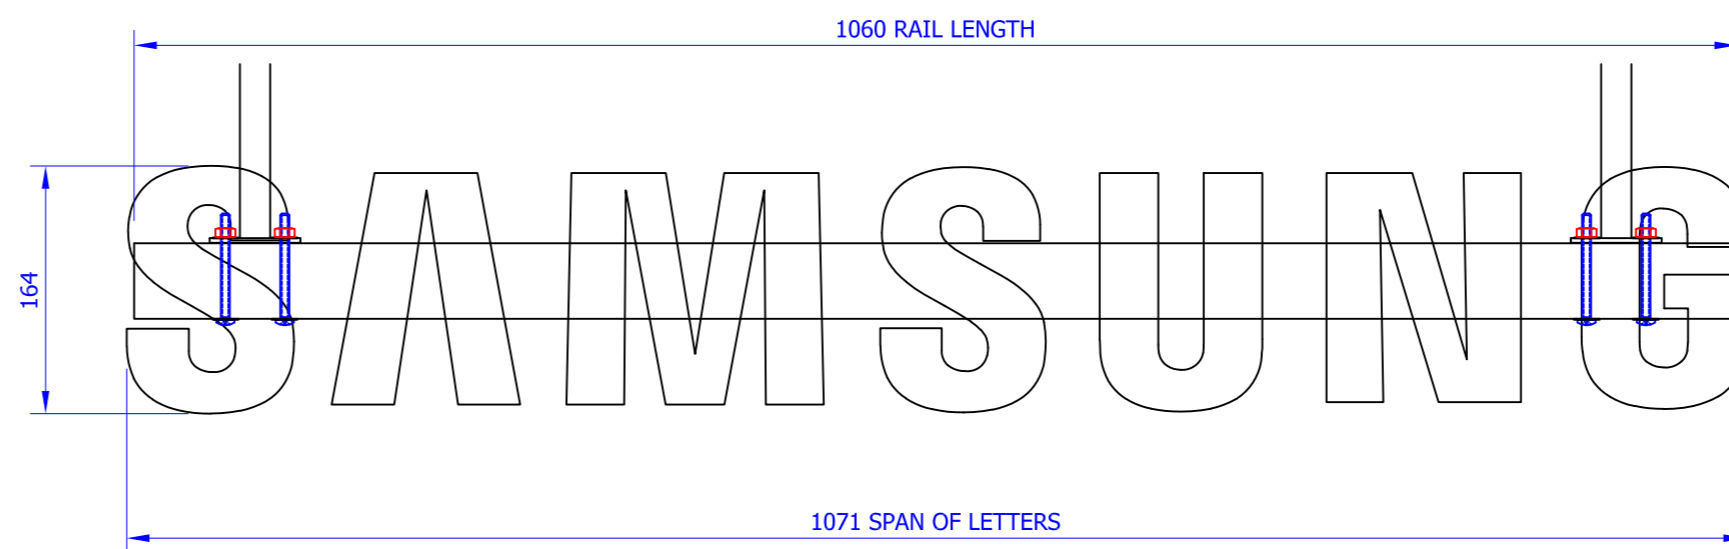

1:5 ENLARGED ELEVATION

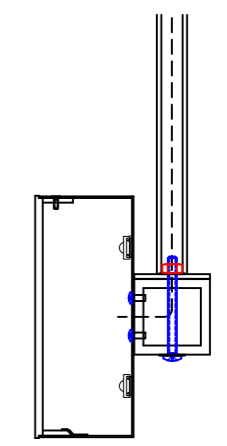

1:5 SCALE SECTION

SIGN RISK

SIGN LOCATION

STANDARD	<input checked="" type="checkbox"/>	INTERNAL	<input checked="" type="checkbox"/>
HIGH	<input type="checkbox"/>	EXTERNAL	<input type="checkbox"/>

ALL MEASUREMENTS ARE IN MILLIMETRES UNLESS OTHERWISE STATED.

Drawn by:

N.DENTON

Date:

7:3:2019

Works Order No: 19114(5)

SAMSUNG
COAL DROPS YARD
STABLE STREET

HANGING SIGN TO STABLE STREET

DRG.No. **A2/A214689 REV 3** PAGE 3

REV	DESCRIPTION	SIGNED	DATE	CLIENT
1	REVISED CLAMPING DETAIL	N.I.D	20:3:19	
2	SCALE UPDATED, LOCATION UPDATED	N.I.D	20:3:19	
3	COLOUR UPDATED	N.I.D	27:3:19	


Scales used

1:50@A2

Quantity:

1 SIGN

2476mm
Outer Brick Line
to Sign Centre.

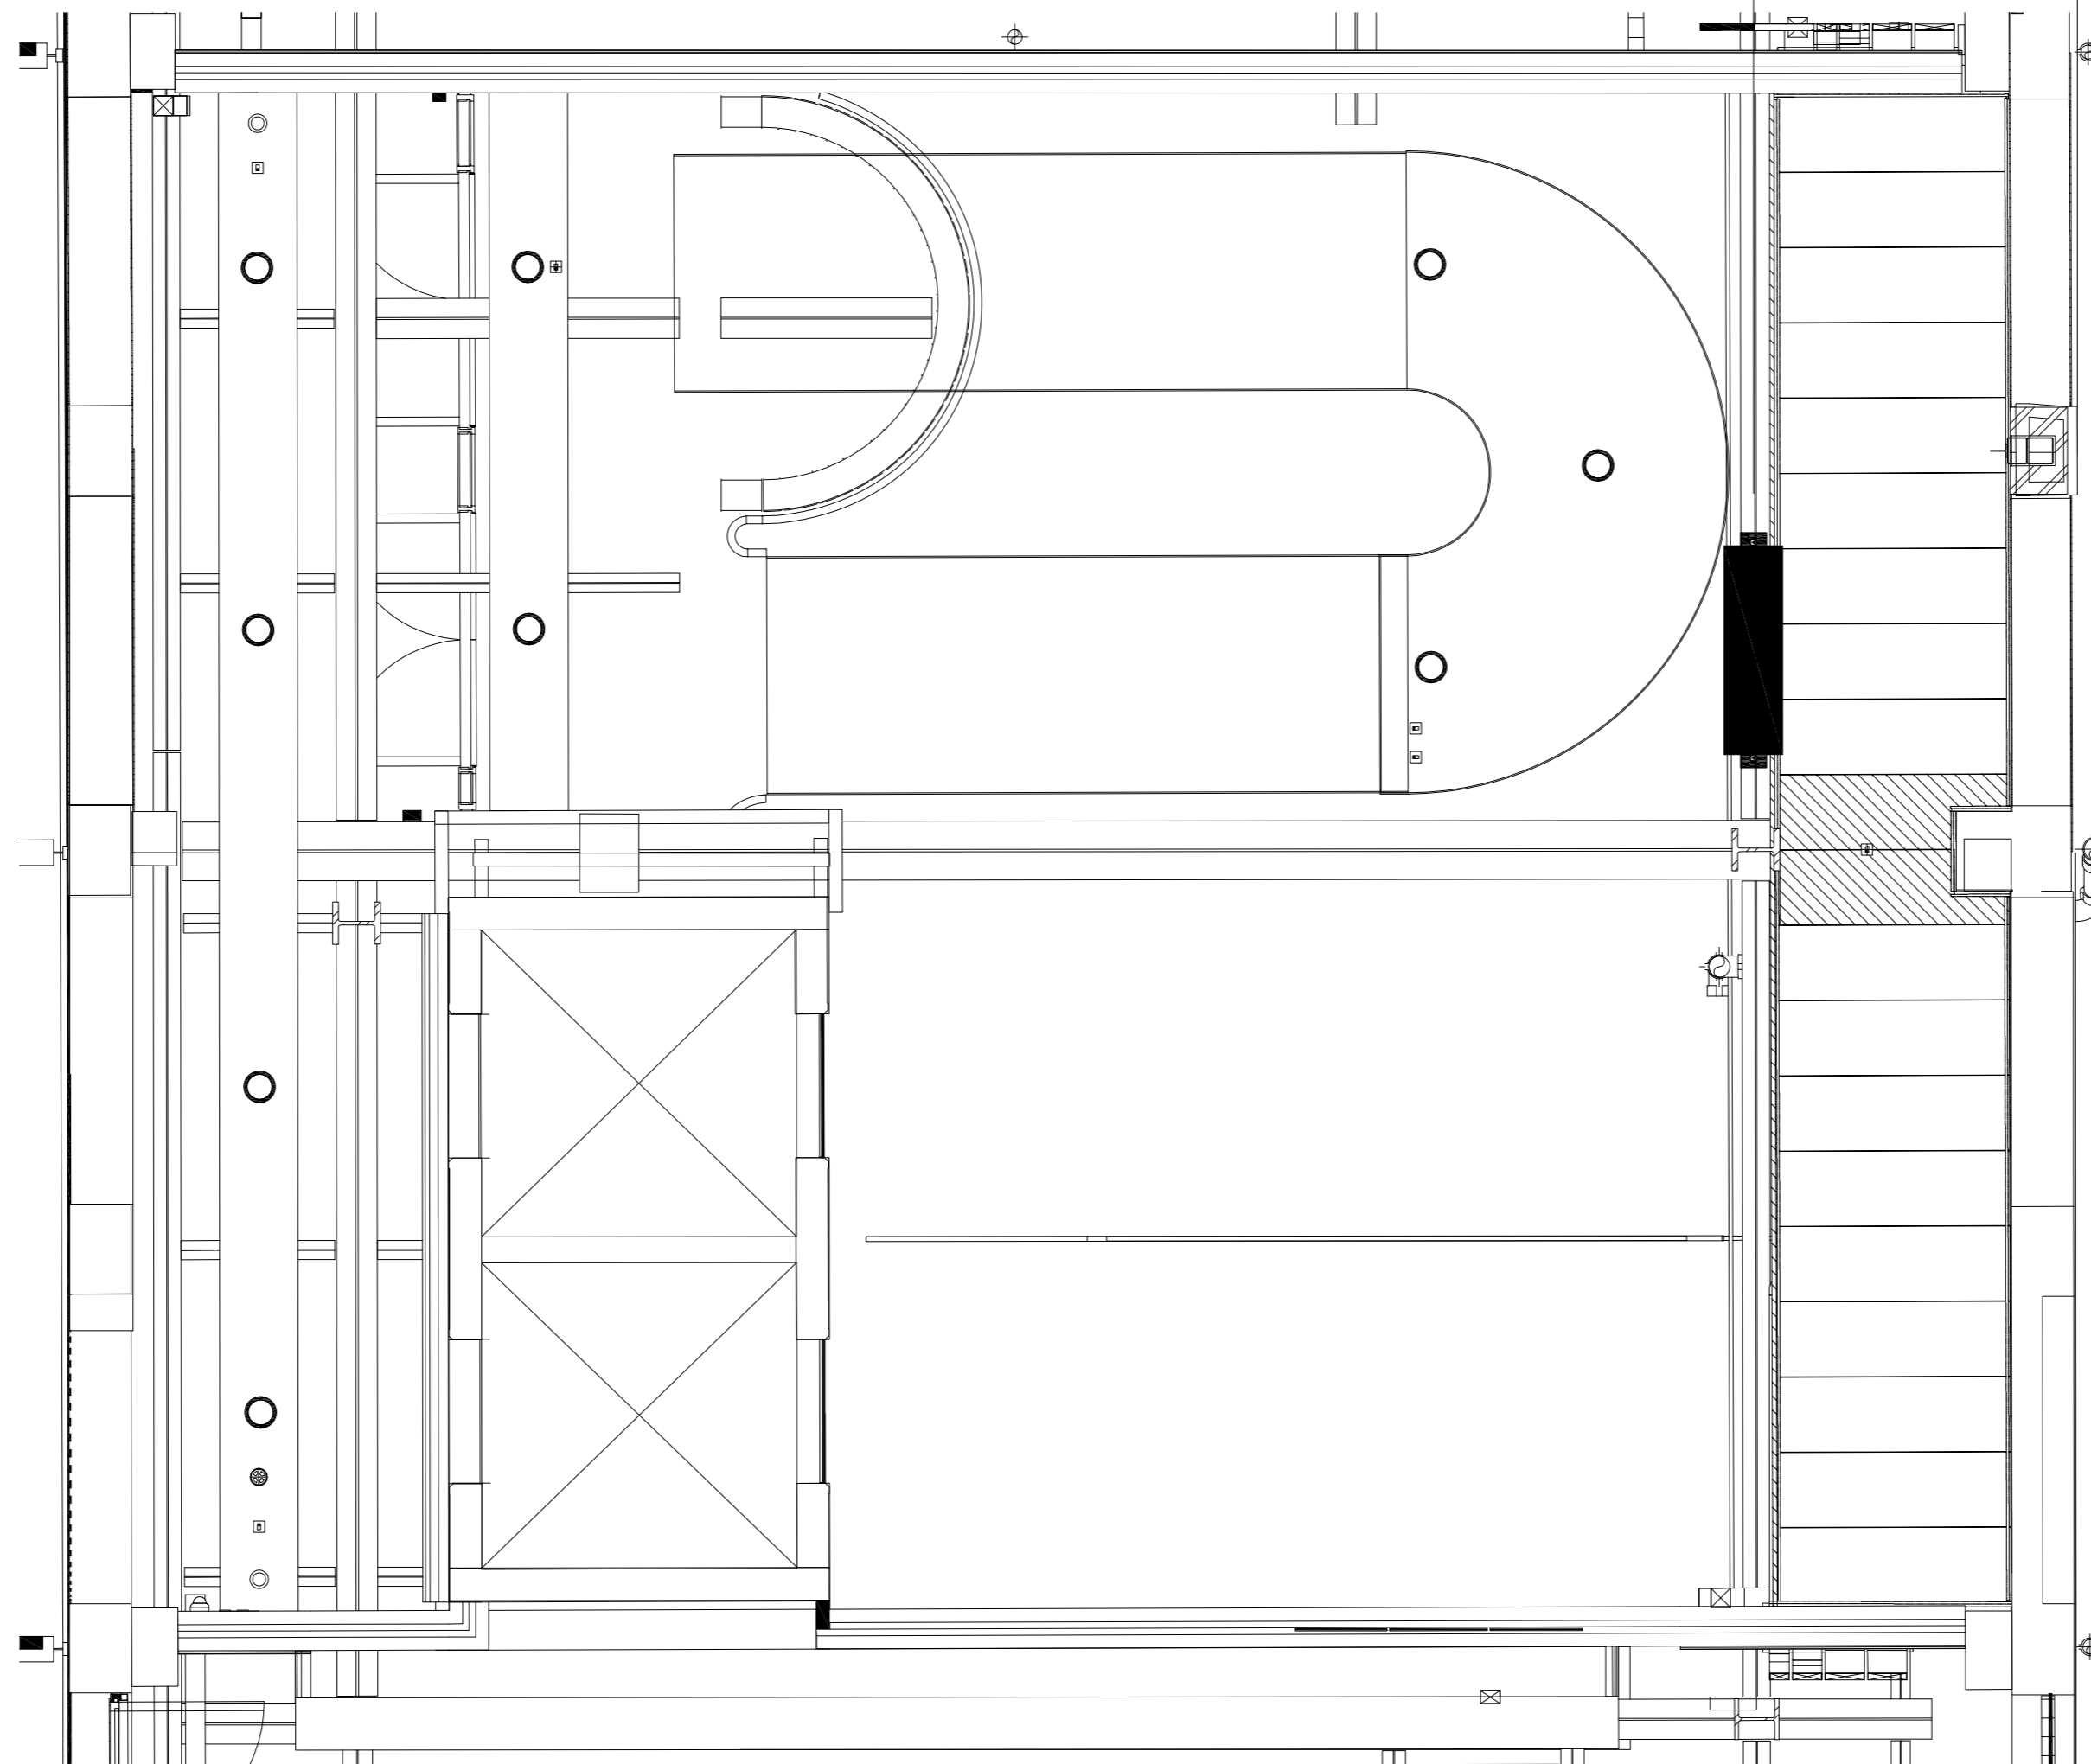

GF VIADUCT LEVEL - FEATURE CORE