





**WOLFF ARCHITECTS**

London 16 Lambton Place Notting Hill  
London W11 2SH  
T +44 (0)20 7229 3125


Oxford Chandos Yard 83 Bicester Road  
Long Crendon HP18 9EE  
T +44 (0)1844 203310

W www.wolffarchitects.co.uk  
E info@wolffarchitects.co.uk

This drawing is protected under Copyright and at no time should any portion be reproduced or copied without the permission of the Architect (Design Copyright Act 1968). It must not be used for purposes other than that for which it is provided. It is supplied without liability for any errors or omissions. All dimensions to be checked on site.

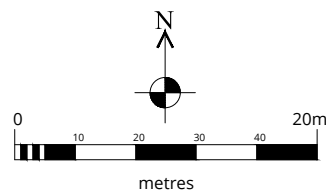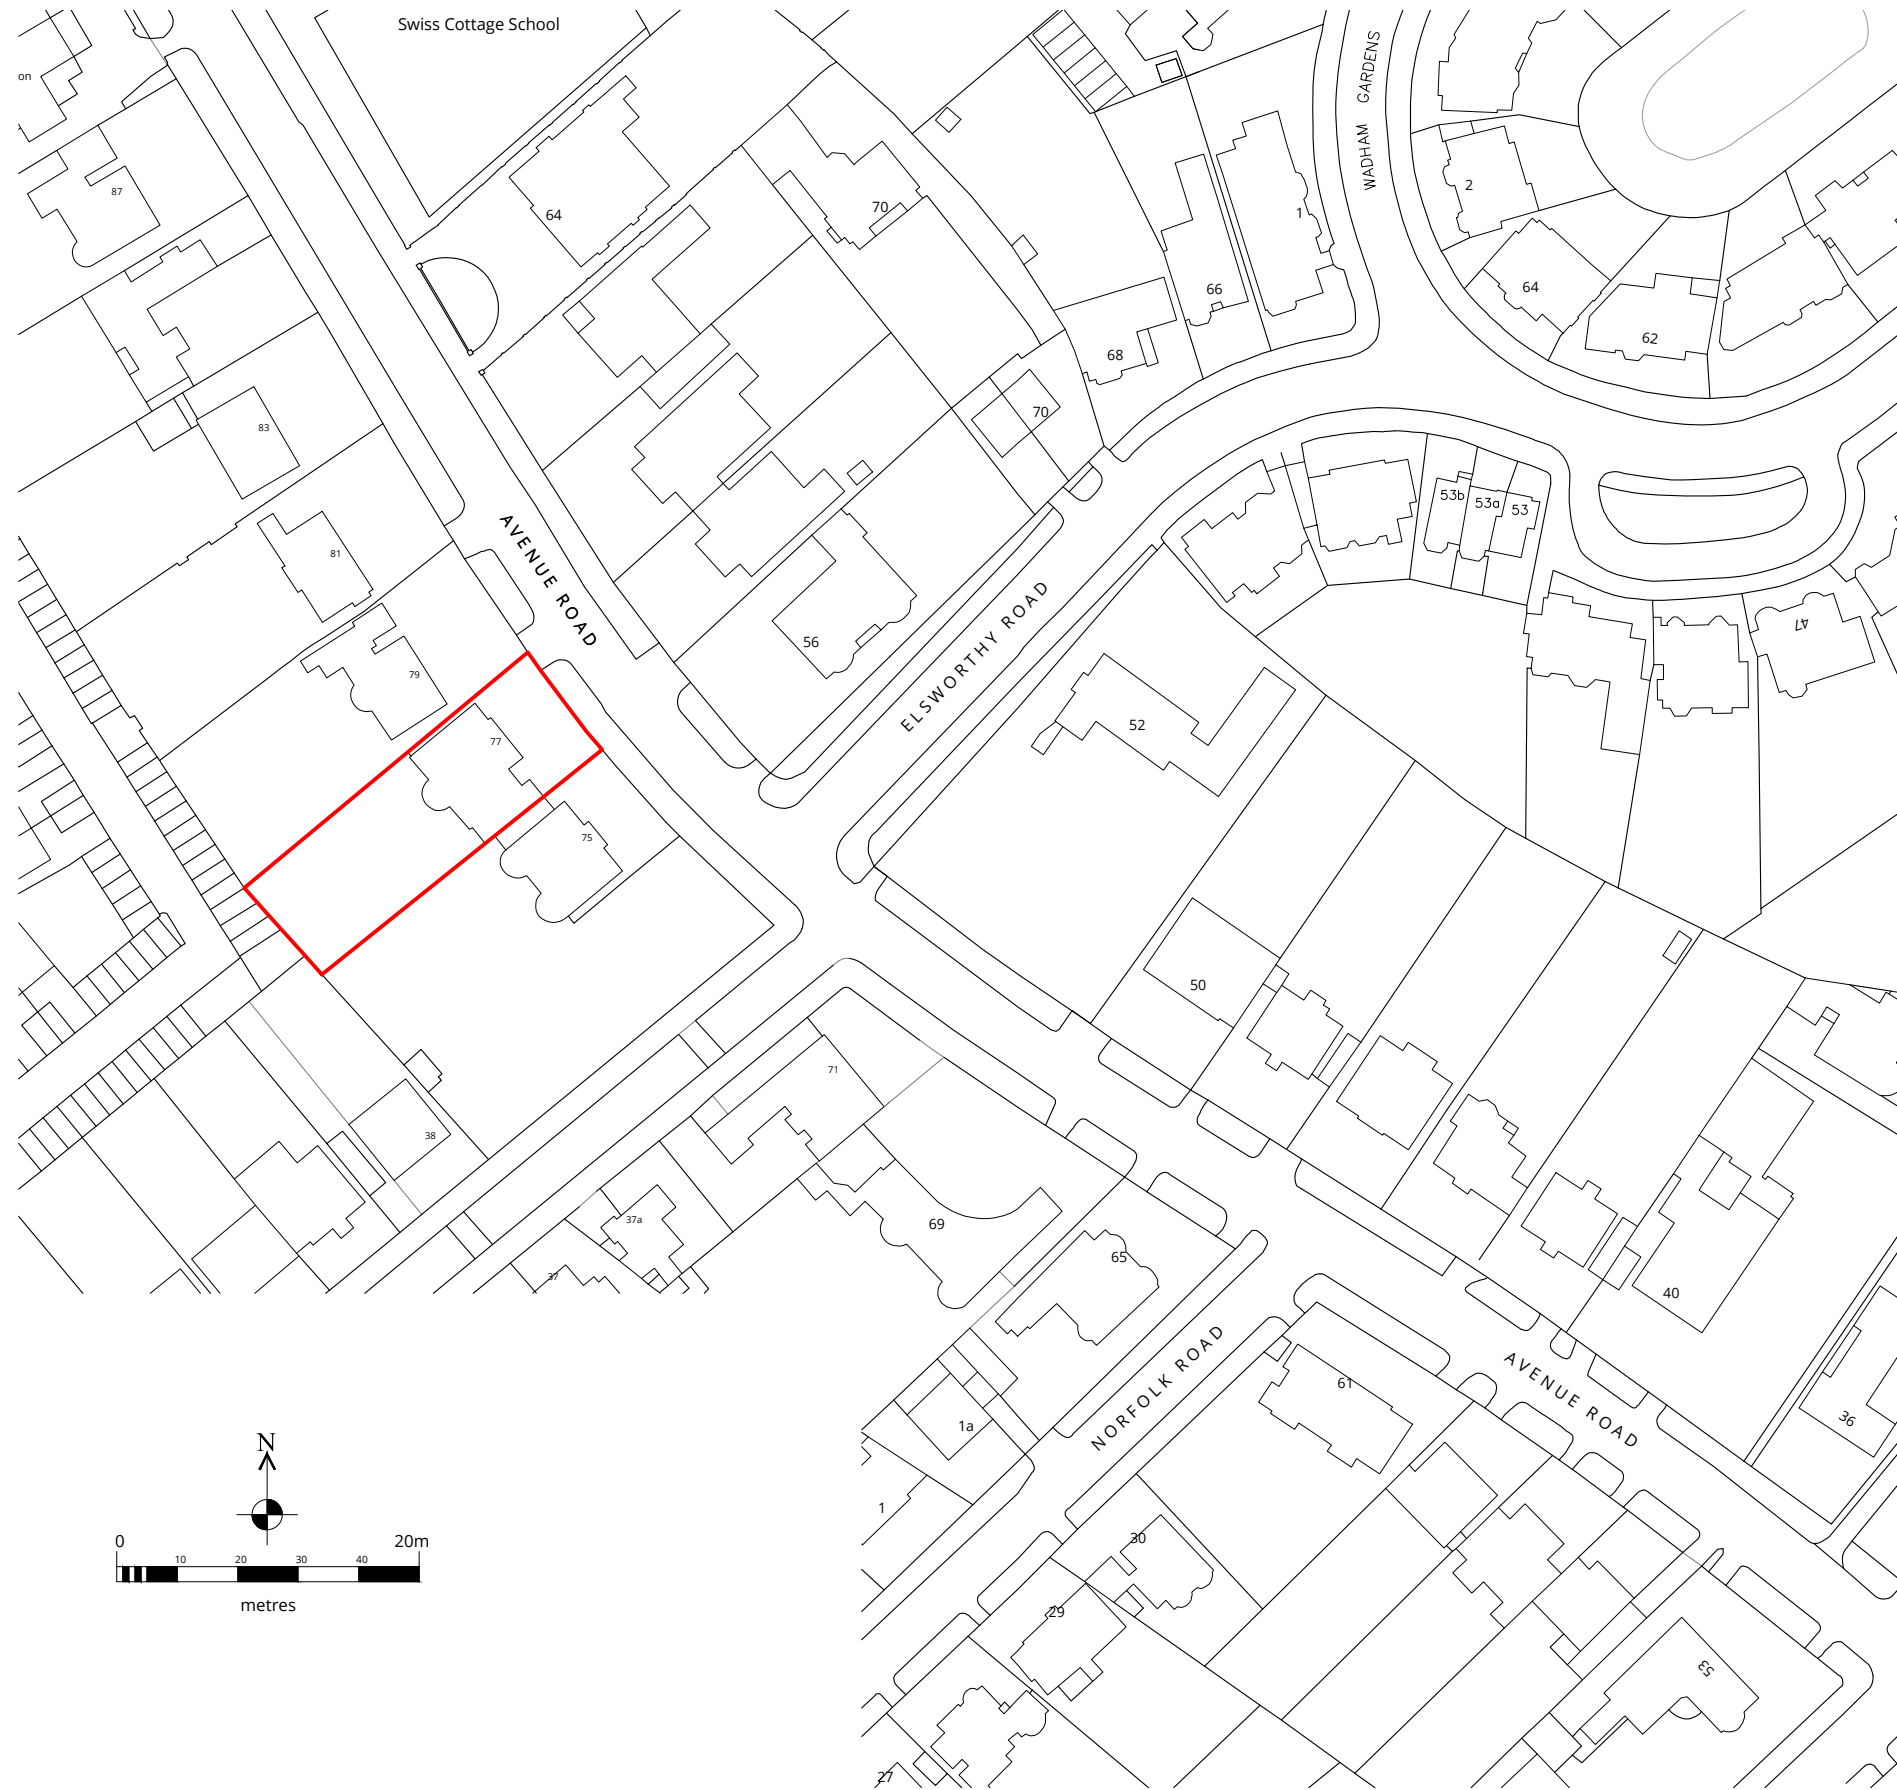

|      |              |          |
|------|--------------|----------|
| 0    | First issue. | 06.04.18 |
| Rev. | Description  | Date     |

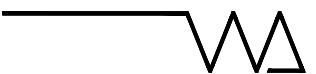

Project Title  
**77 Avenue Road**  
**LONDON**

Drawing Title  
**Site Location Plan**

Status  
**Planning**

|           |            |                    |
|-----------|------------|--------------------|
| Drawn by  | Checked by | Scale              |
| <b>EW</b> | <b>DW</b>  | <b>1:1250 @ A3</b> |

|             |            |            |          |
|-------------|------------|------------|----------|
| Project No. | Work Stage | Dwg. No.   | Rev.     |
| <b>1716</b> | <b>PL</b>  | <b>001</b> | <b>0</b> |