



1 Section EE

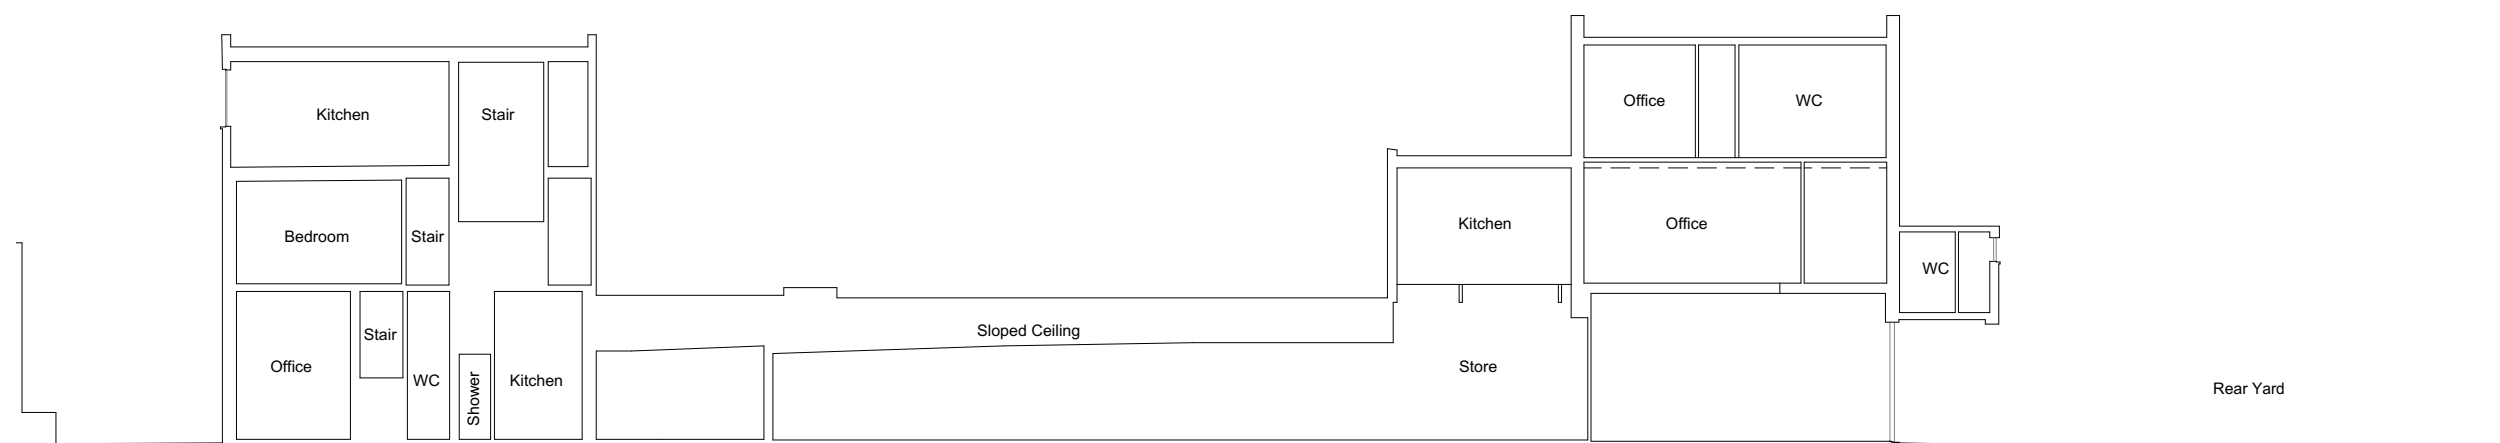

2 Section FF

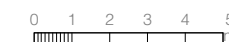

Copyright pH+
 No implied licence exists. This drawing should not be used to calculate areas for the purpose of valuation. Do not scale this drawing. All dimensions to be checked on site by the contractor and such dimensions to be their responsibility. All work must comply with relevant British Standards and Building Regulations requirements. Drawing errors and omissions to be reported to the architect.

Revisions			
Rev. By	Date	Description	
/	LLG 14/03/19	Planning Issue	



Puncher Hamilton Plus Ltd

Albion Mills, 3rd Floor
 18 East Tenter Street
 London E1 8DN

t : +44 (0)20 7613 1965
 e : mail@phplusarchitects.com
 w : www.phplusarchitects.com

Project Title
 Symes Works
Project Address
 15a - 37 Camden High Street
 London NW1 7JE

Drawing Name
 Existing
 Sections EE - FF

Status Planning	Scale A3 1:200 A1
---------------------------	--------------------------------

Proj. No. 861	Area - X -	Dwg. No. 0031	Type - GA -	Rev /
-------------------------	----------------------	-------------------------	-----------------------	-----------------