


Proposed Section D 1:100

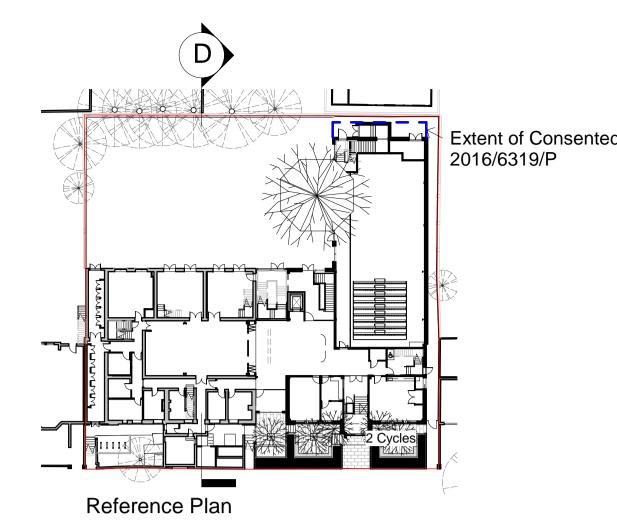

Second Floor 66770

First Floor 63390

Upper Ground 60890

Ground Floor 59340

Lower Ground Floor 55970

0 5 10 m

<u>Notes</u>

This drawing is subject to full verification by measured and structural survey, engineering design, confirmation of boundaries, easements and covenants.

This drawing is subject to full consultation with statutory bodies and associated consents.

The information is based upon OS information and topographical information supplied by third parties.

There is design development yet to take place that may affect reported areas and drawings. All drawings should be treated as approximate, therefore and decision to be made on the basis of these predictions, whether as to project viability, pre-letting, lease arrangements or the like should include allowances for possible increase or decrease inherent in the design development & construction process and should always be referred back to the legal ownership and land registry plans. All boundaries shown are 'or thereby' and are thus indicative only.

Image: symbol
Image: Sector of the
Image:
Image: second
Image: second
Image: Image and Image
Image:
Image:
C 04.03.19 PLANNING CM KSI
B 25.09.18 Reduced Scheme for Pre Application CB KSI
A 08.05.17 Revised layout, massing and details in JL JL response to consultation comments
Rev Date Details Drawn Check

Issued for:

Drawing:

PLANNING

Project/Client: The Hall Senior School Hampstead London

Proposed Section D

IALN14-0046 Dwg No: P32-SC-14 Rev: C Scale: As indicated @A1 Drawn By: Date: CB 04.11.16 Checked By: Date: KS 04.11.16

Project No:



Tennyson House, 159-165 Great Portland Street, London, W1W 5PA T: +44 (0)207 5800 400 www.norr.com

> Contractors must work only to figured dimensions which are to be checked on site. © NORR CONSULTANTS LIMITED. An Ingenium International Company.