



ALL DIMENSIONS IN mm UNLESS OTHERWISE NOTED
 ALL DIMENSIONS AND LEVELS TO BE CONFIRMED BY ARCHITECT
 SETTING OUT TO BE CONFIRMED ON SITE

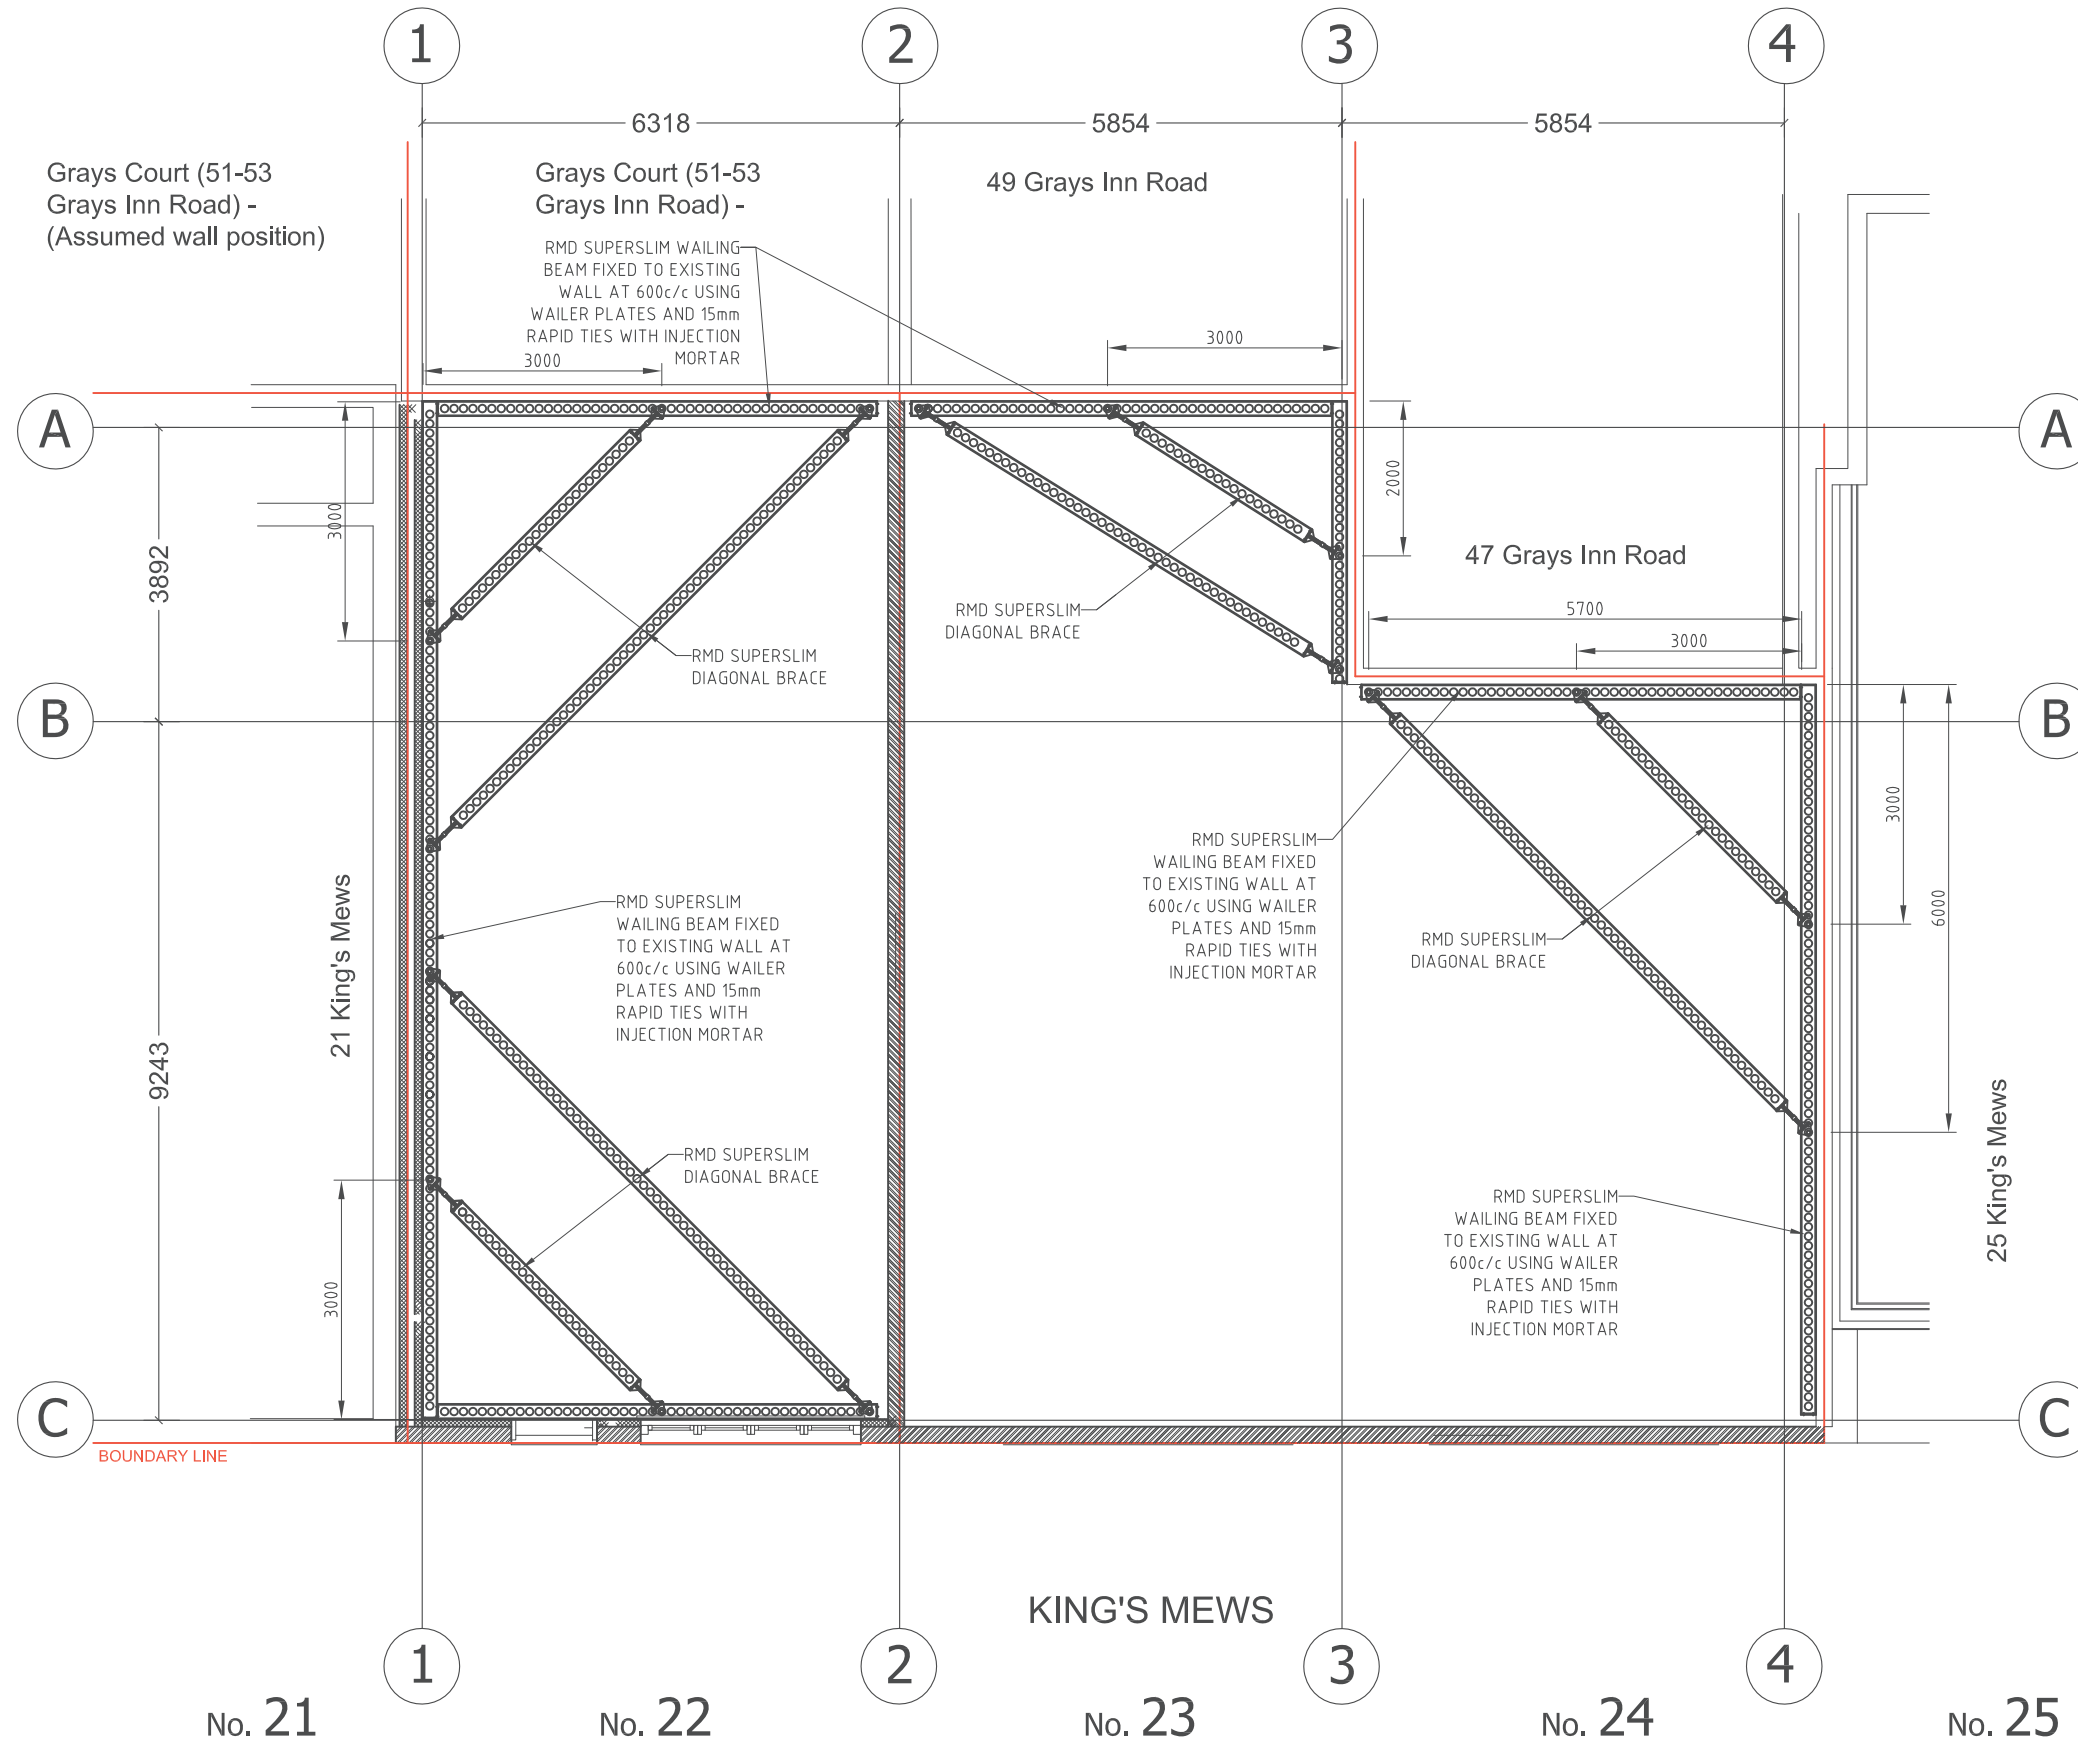

STAGE 1

INSTALL INTERNAL BRACING AS INDICATED ABOVE EVERY EXISTING/PROPOSED FLOOR LEVEL INCLUDING GROUND, AND BELOW THE ROOF LEVEL

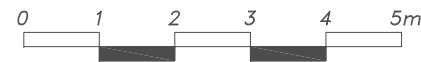

DO NOT SCALE FROM THIS DRAWING
 THIS DRAWING IS SUBJECT TO COPYRIGHT

THE CONTRACTOR IS RESPONSIBLE FOR
 VERIFYING ALL SITE DIMENSIONS BEFORE
 COMMENCING ANY WORK

J000977			22-24 KING'S MEWS			TEMP WORKS SEQUENCE -STAGE 1		
REV	DATE	DESCRIPTION	REV	DATE	DESCRIPTION	REV	DATE	DESCRIPTION
P1	DD/MM/YY	INITIAL ISSUE						
GSE GREEN STRUCTURAL ENGINEERING www.gseldt.co.uk						Unit 5 Quayside Lodge, William Morris Way, Fulham, SW6 2UZ 020 3405 3120		
DRAWN	CHECKED	DATE	PAPER SIZE	SCALE				
JS	JS	22/05/2018	A3	1:100 @A3				
					TW/01	P1		