


ALL DIMENSIONS IN mm UNLESS OTHERWISE NOTED
 ALL DIMENSIONS AND LEVELS TO BE CONFIRMED BY ARCHITECT
 SETTING OUT TO BE CONFIRMED ON SITE



STAGE 2

- DEMOLISH FRONT FACADE TO 23-24 KING'S MEWS
- DEMOLISH INTERNAL PARTITIONS AND ROOF

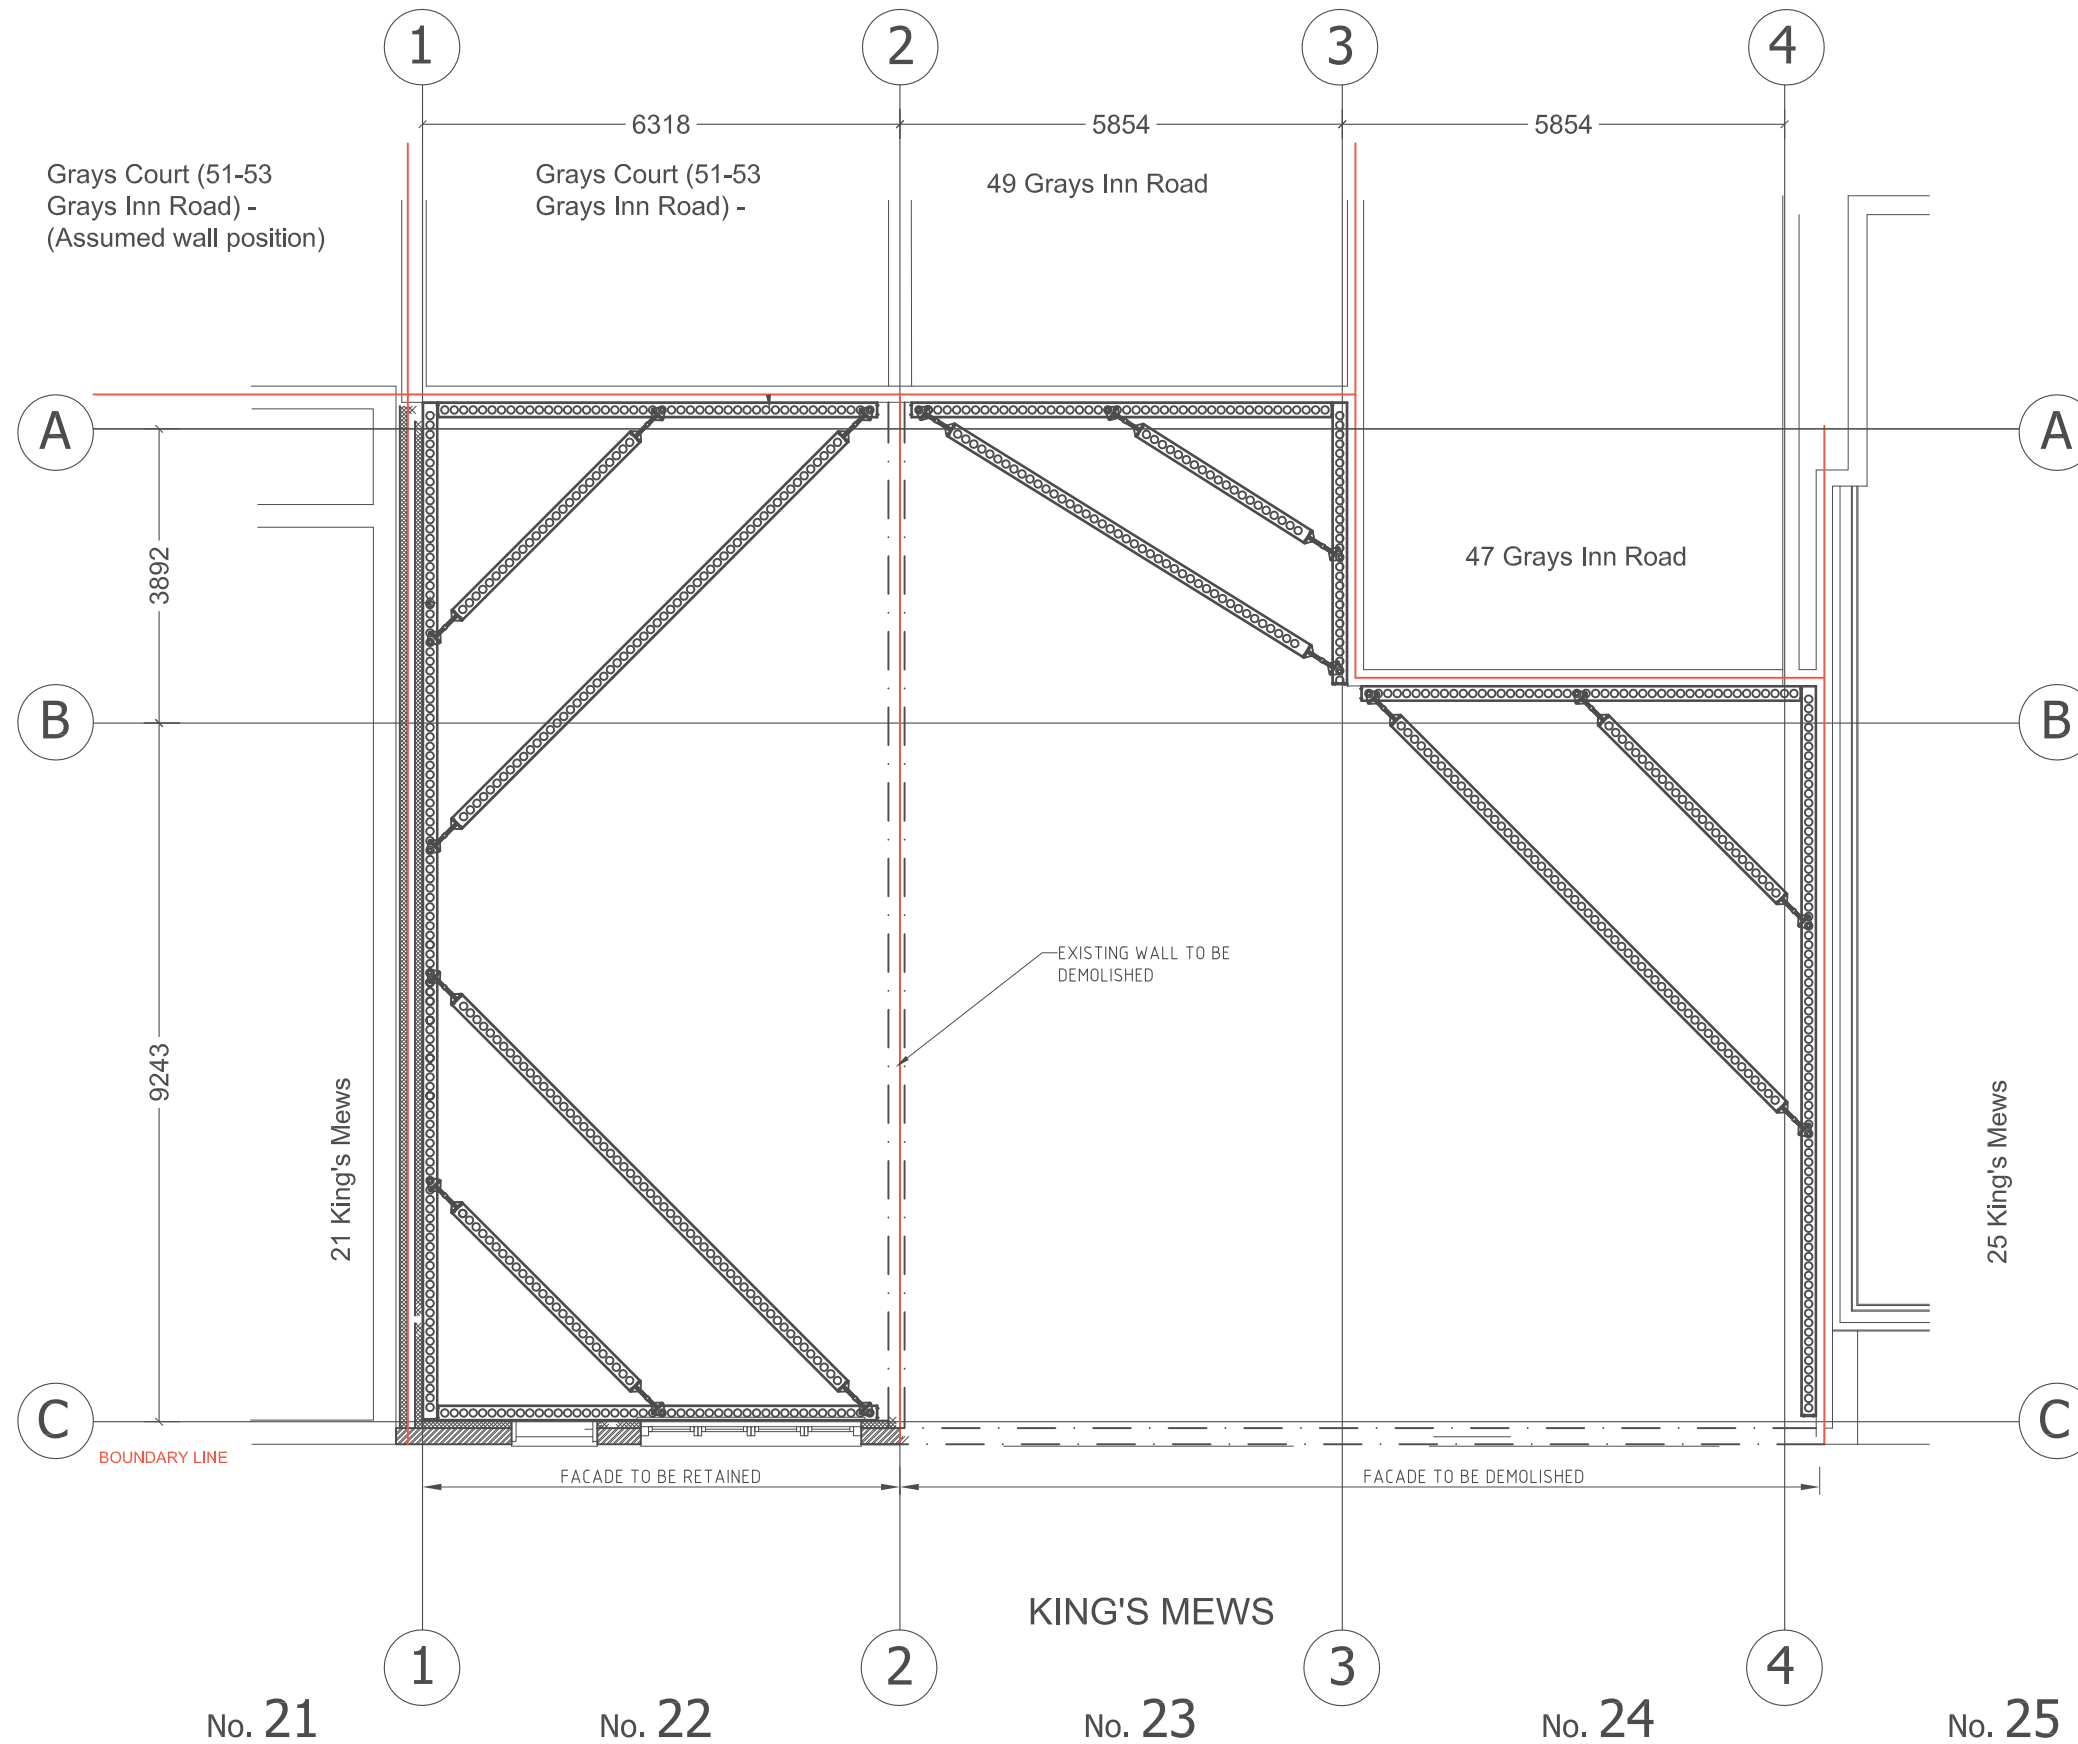

DO NOT SCALE FROM THIS DRAWING
 THIS DRAWING IS SUBJECT TO COPYRIGHT

THE CONTRACTOR IS RESPONSIBLE FOR
 VERIFYING ALL SITE DIMENSIONS BEFORE
 COMMENCING ANY WORK

J000977			22-24 KING'S MEWS			GREEN STRUCTURAL ENGINEERING www.gseltcd.co.uk	TEMP WORKS SEQUENCE -STAGE 2			TW/02 P1
REV	DATE	DESCRIPTION	REV	DATE	DESCRIPTION		REV	DATE	DESCRIPTION	
P1	DD/MM/YY	INITIAL ISSUE							DRAWN: JS CHECKED: JS DATE: 22/05/2018 PAPER SIZE: A3 SCALE: 1:100 @A3	