


# SURVEY

© Knott Architects  
98B Tollington Park  
London N4 3RB  
tel: (020) 72638844  
mail@knottarchitects.co.uk

Revisions

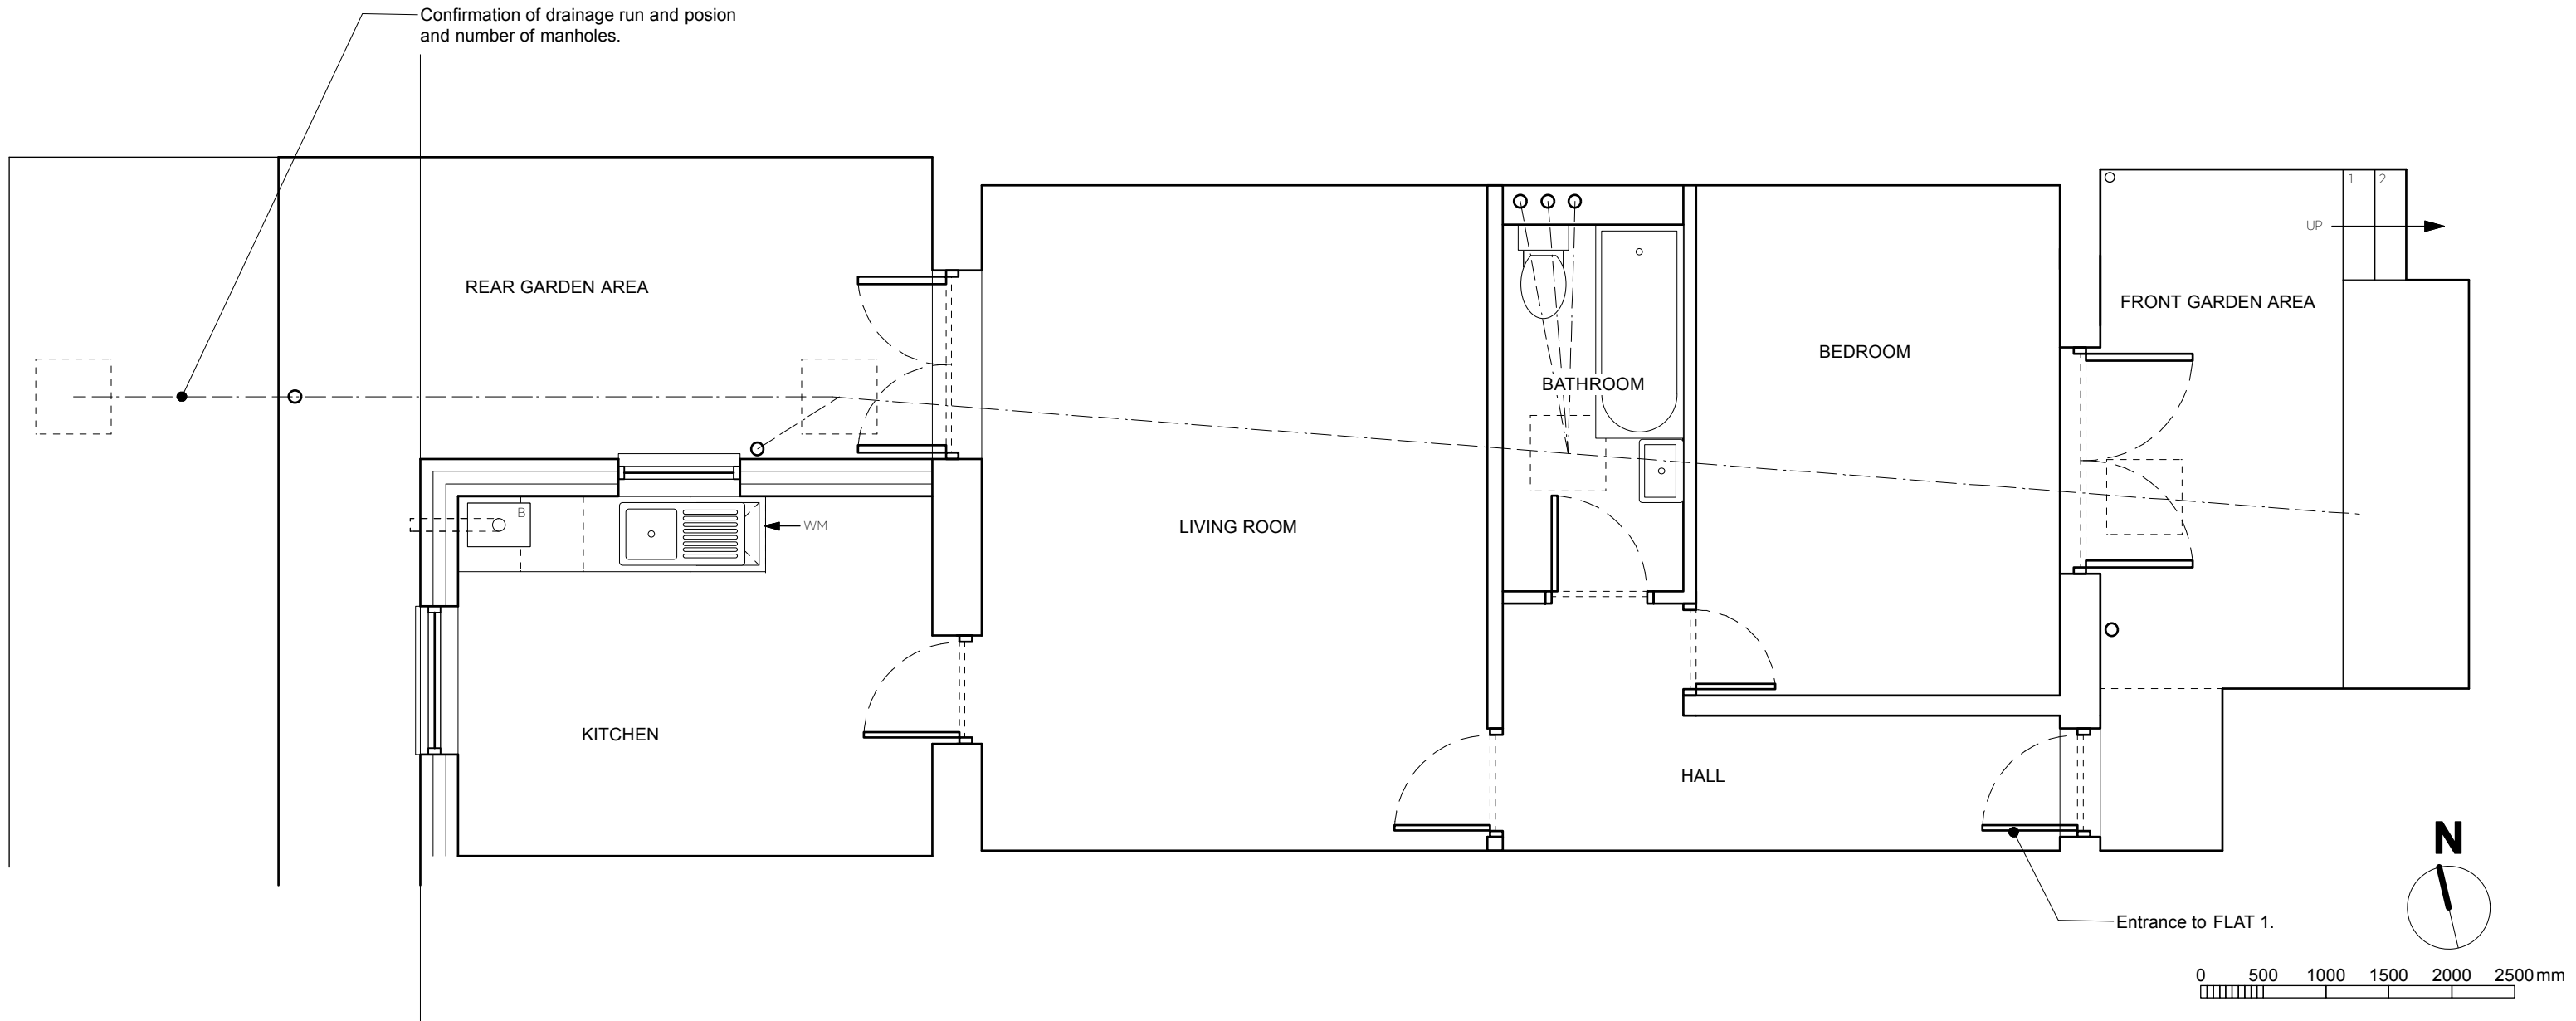

NOTE: GARDEN AREA, BASEMENT FLAT, REAR GARDEN ARE INDICATIVE AS NO MEASUREMENTS TAKEN.

# KNOTT

65 Queen's Crescent  
NW5 4ES

Basement - Existing

Scale 1:50 @ A3

Date: February 2019

439.003 Rev -

# ARCHITECTS