
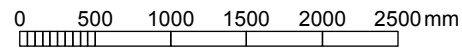
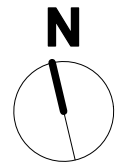
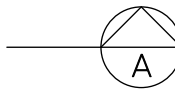


SURVEY

© Knott Architects
 98B Tollington Park
 London N4 3RB
 tel: (020) 72638844
 mail@knottarchitects.co.uk

Revisions

Crack location. Chimney coming away from building. Approximately 4m in length.

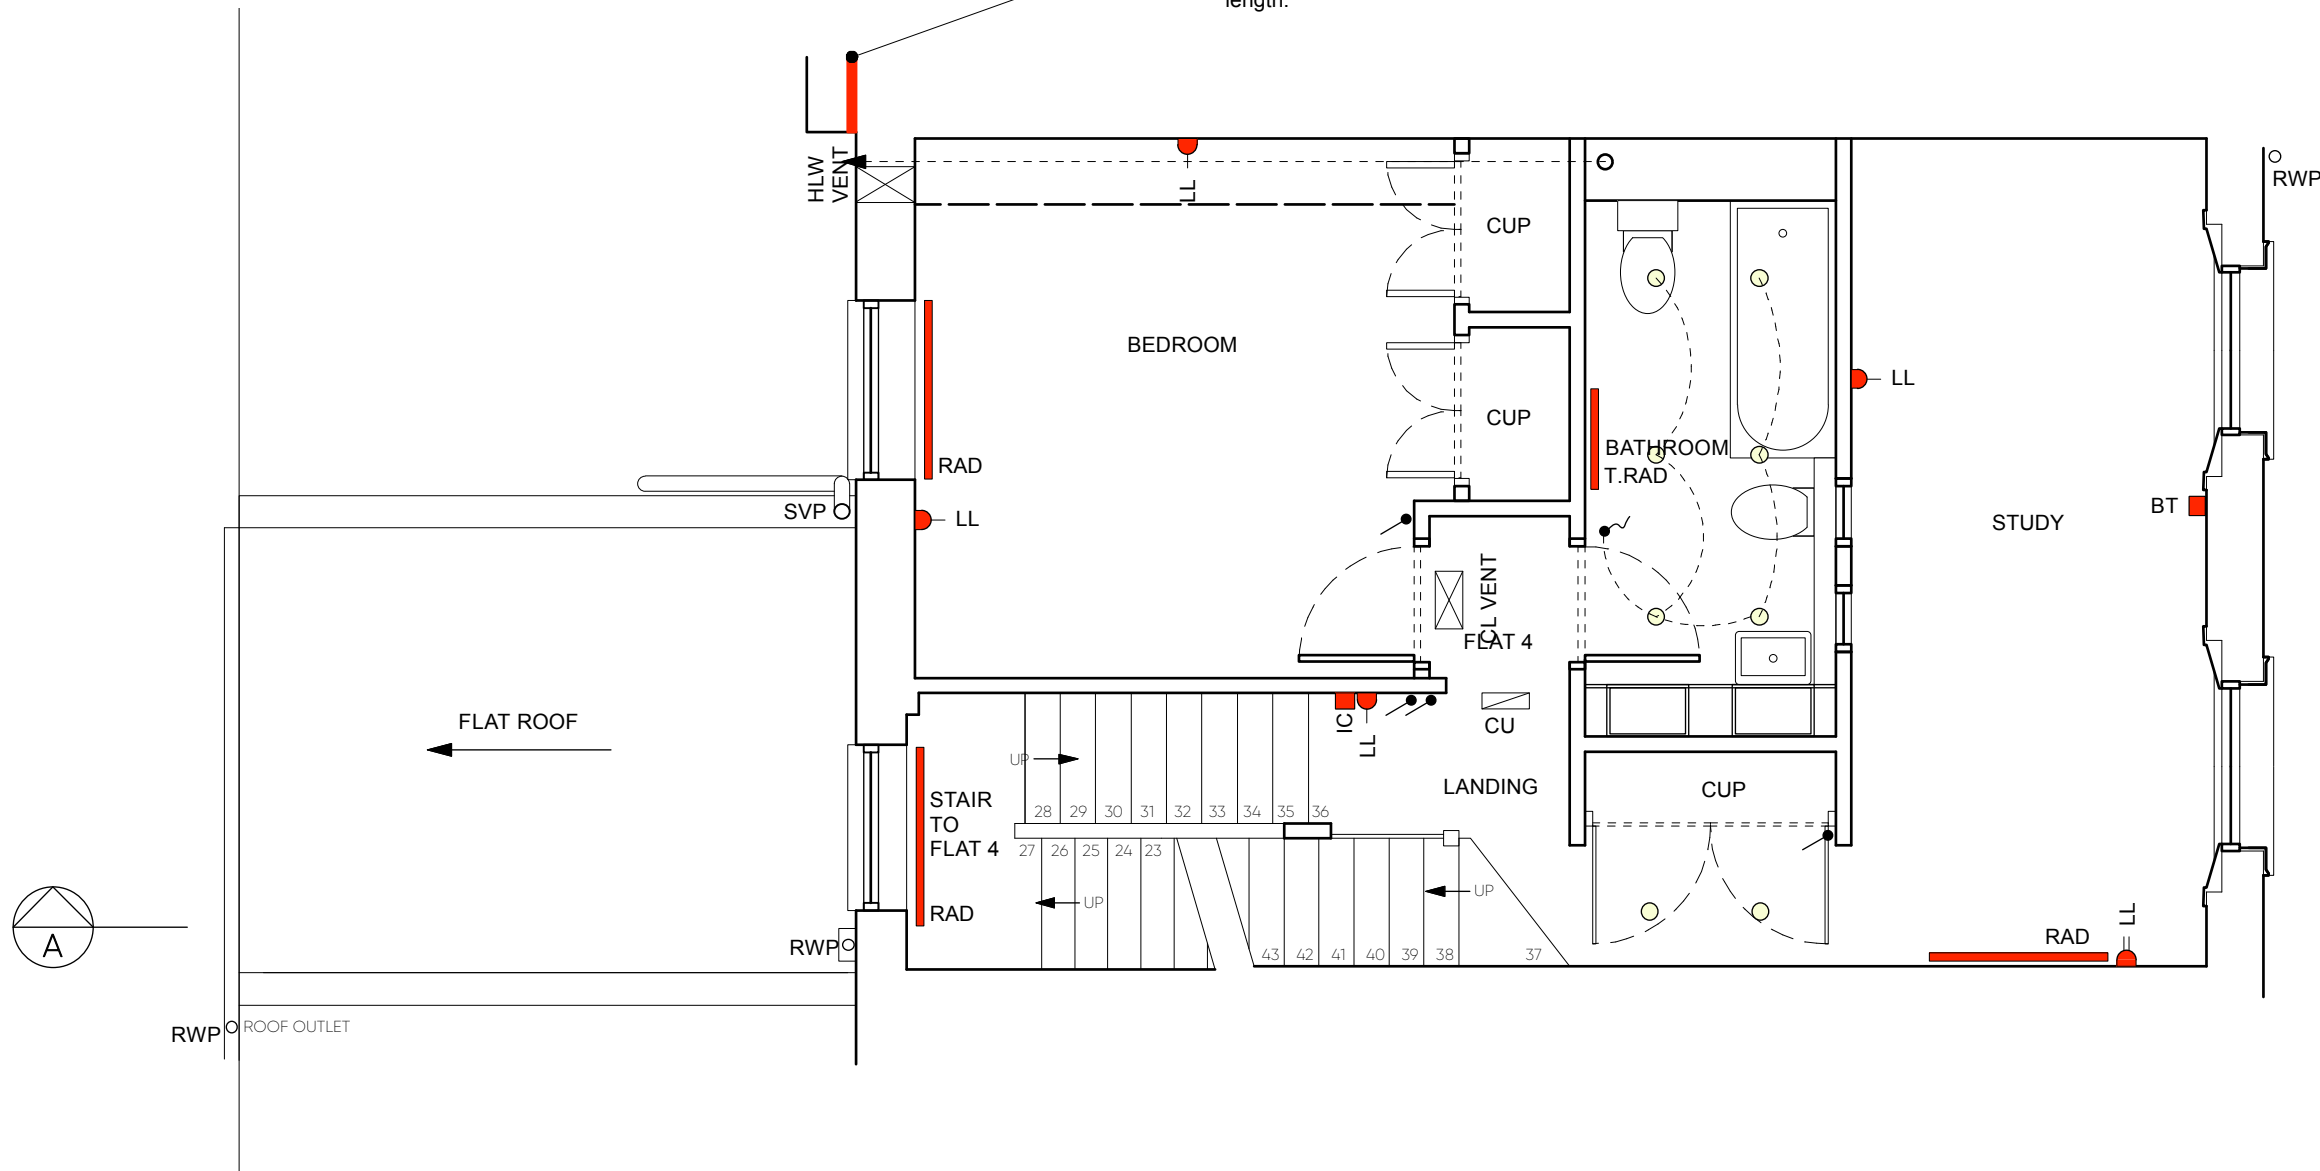

SERVICES KEY

Double socket (HL- High Level, LL - Low level)	Fire detector (smoke/heat) - Linked
Single socket (HL- High Level, LL - Low level)	Radiator
SS Switched spur	T.RAD Towel Radiator
TC Thermostatic control	BT Internet / BT
IC Intercom	Down lighters - various sizes. Connecting lines indicative of control not cable layout.
EV Extractor fan	One-way switch
Wall or ceiling passive vent	Pull Cord
Consumer Unit	

KNOTT

65 Queen's Cresent
 NW5 4ES

Second Floor - Existing

Scale 1:50 @ A3

Date: February 2019

439.006 Rev -

ARCHITECTS