
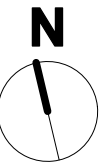
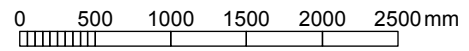


SURVEY

© Knott Architects
 98B Tollington Park
 London N4 3RB
 tel: (020) 72638844
 mail@knottarchitects.co.uk

Revisions

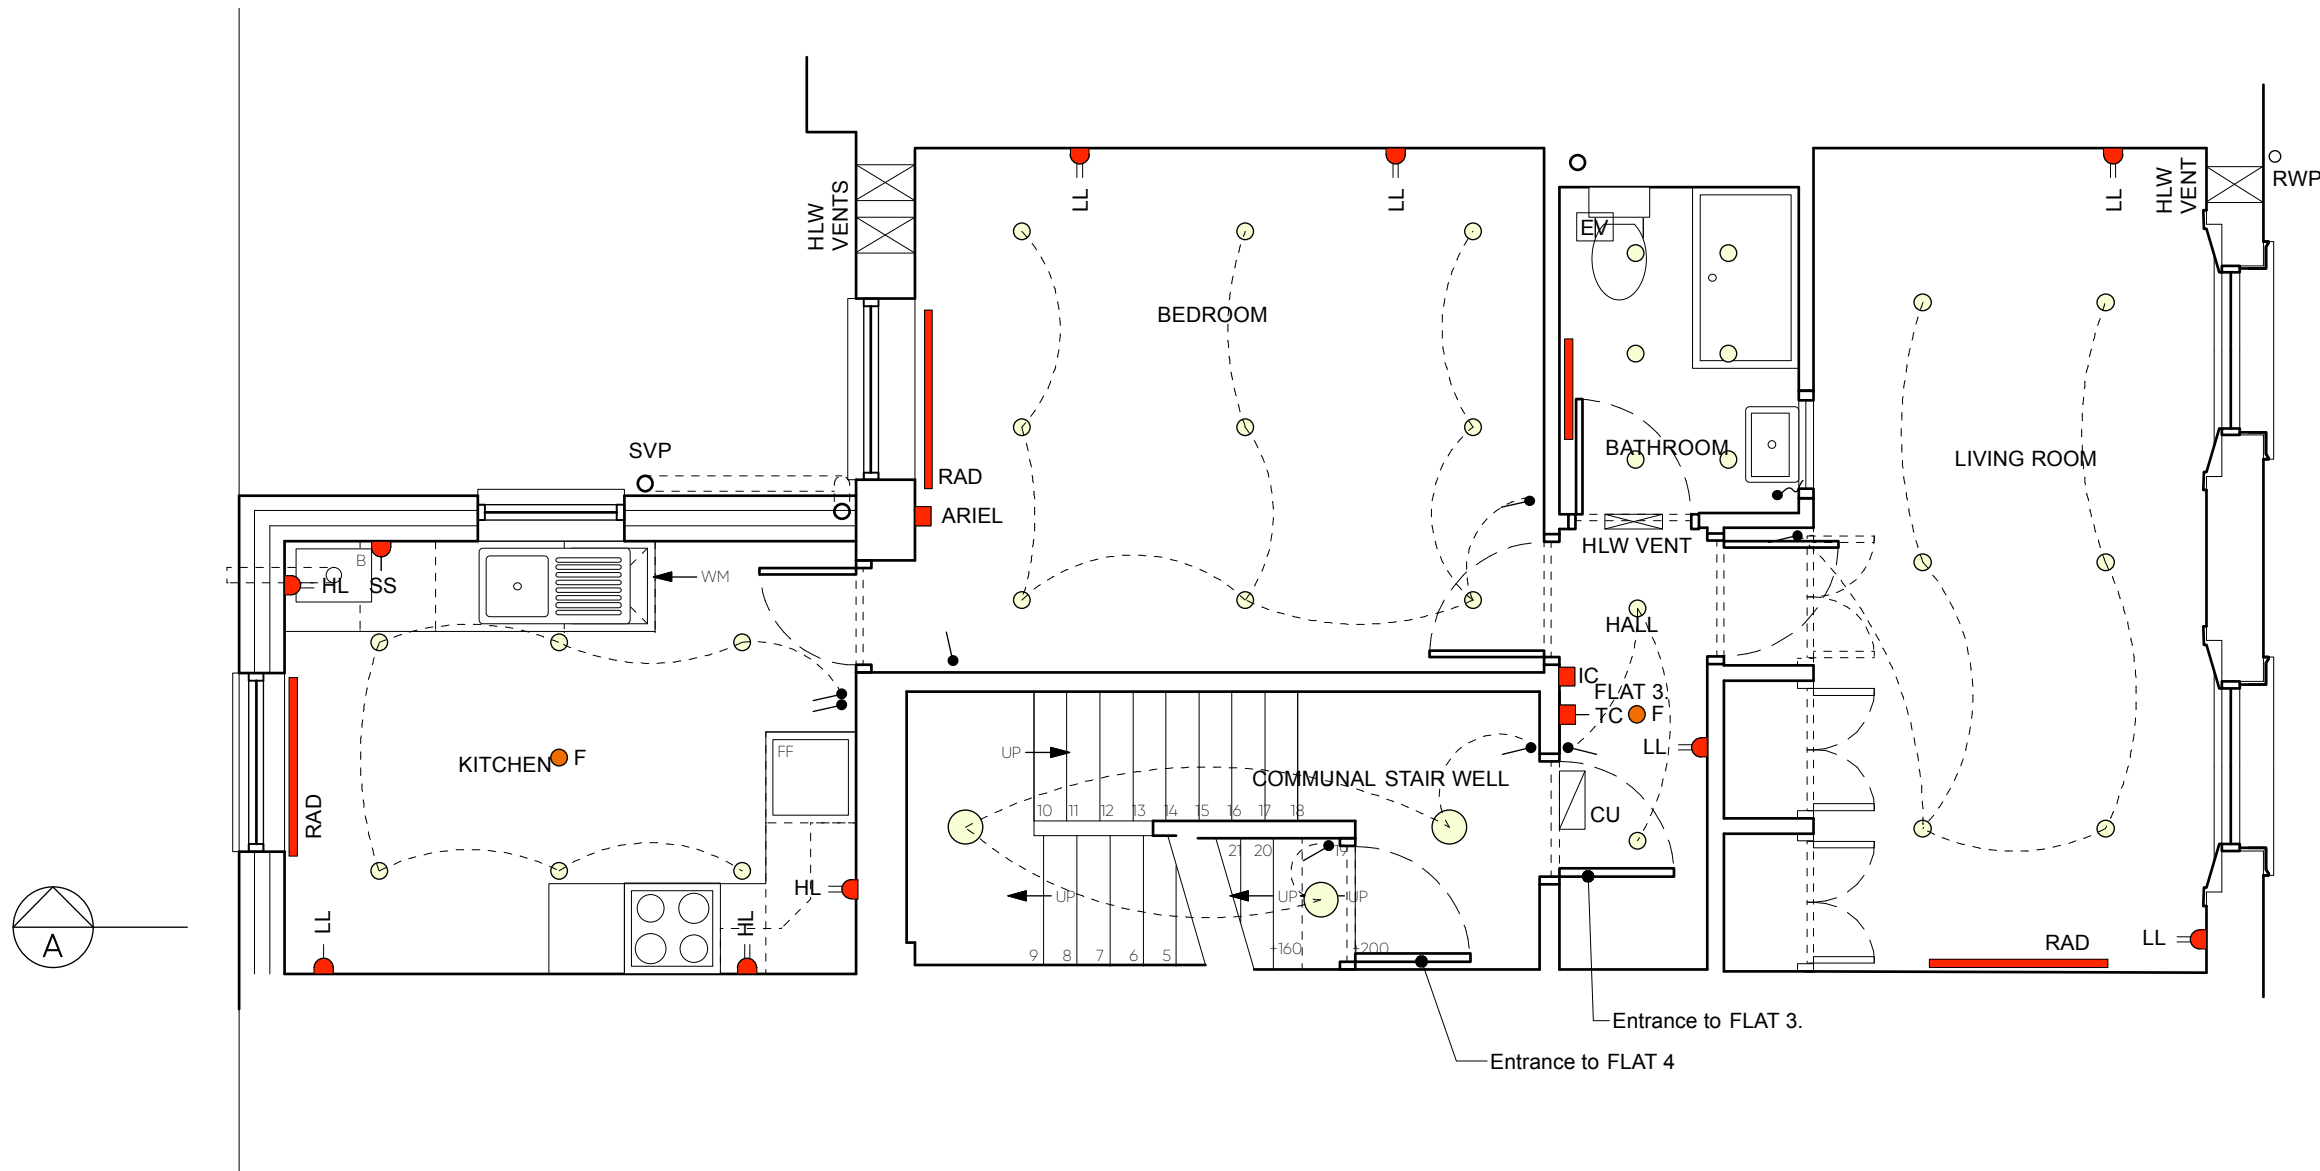

SERVICES KEY			
	Double socket (HL- High Level, LL - Low level)		Fire detector (smoke/heat) - Linked
	Single socket (HL- High Level, LL - Low level)		Radiator
	Switched spur		Towel Radiator
	Thermostatic control		Internet / BT
	Intercom		Down lighters - various sizes. Connecting lines indicative of control not cable layout.
	Extractor fan		One-way switch
	Wall or ceiling passive vent		Pull Cord
	Consumer Unit		

KNOTT

65 Queen's Cresent
 NW5 4ES

First Floor - Existing

Scale 1:50 @ A3

Date: February 2019

439.005 Rev -

ARCHITECTS