
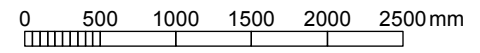
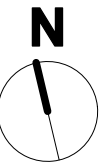
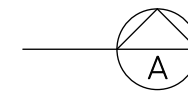


SURVEY

© Knott Architects
98B Tollington Park
London N4 3RB
tel: (020) 72638844
mail@knottarchitects.co.uk

Revisions

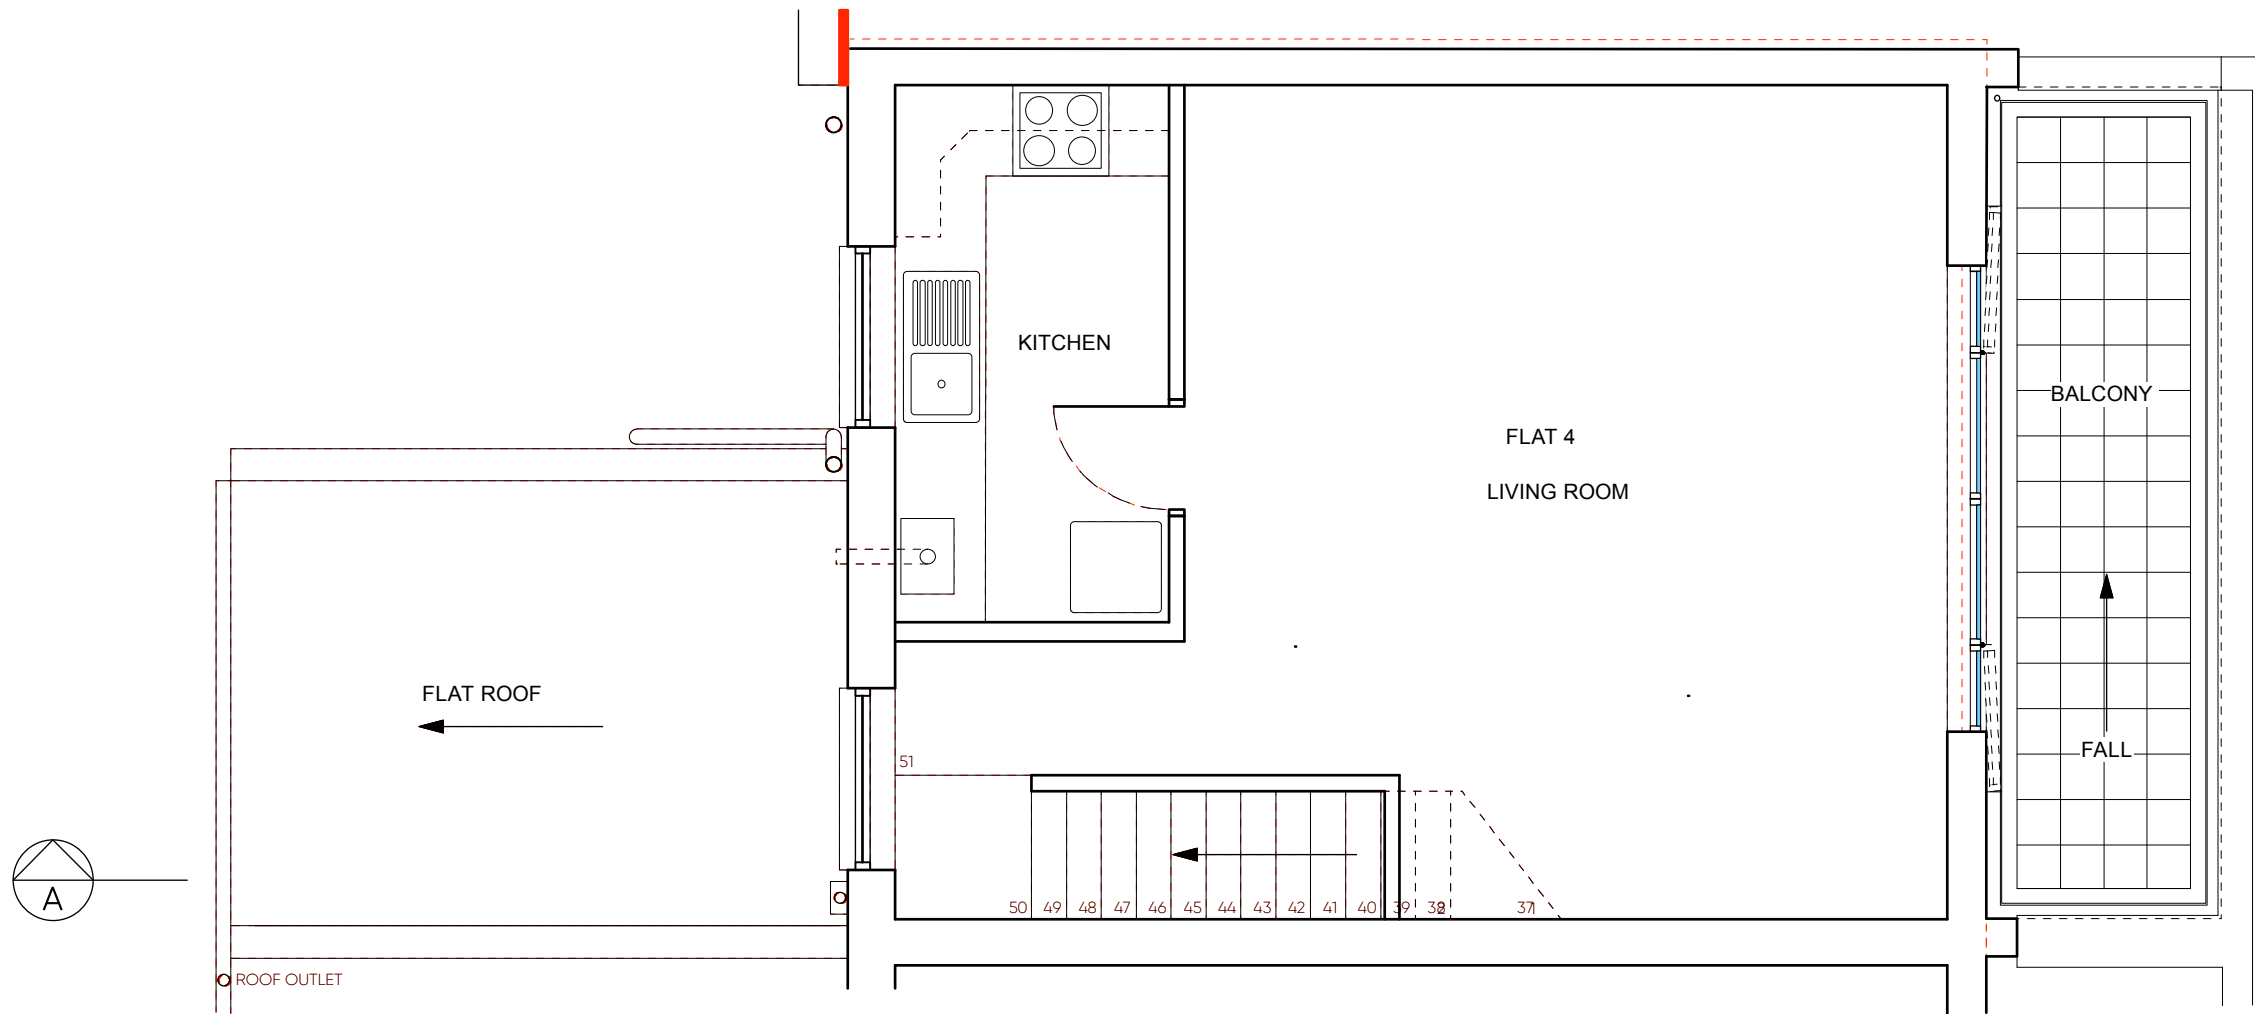

KNOTT

65 Queen's Crescent
NW5 4ES

Third Floor - Existing

Scale 1:50 @ A3

Date: February 2019

439.007 Rev -

ARCHITECTS