




Proposed 7th Floor

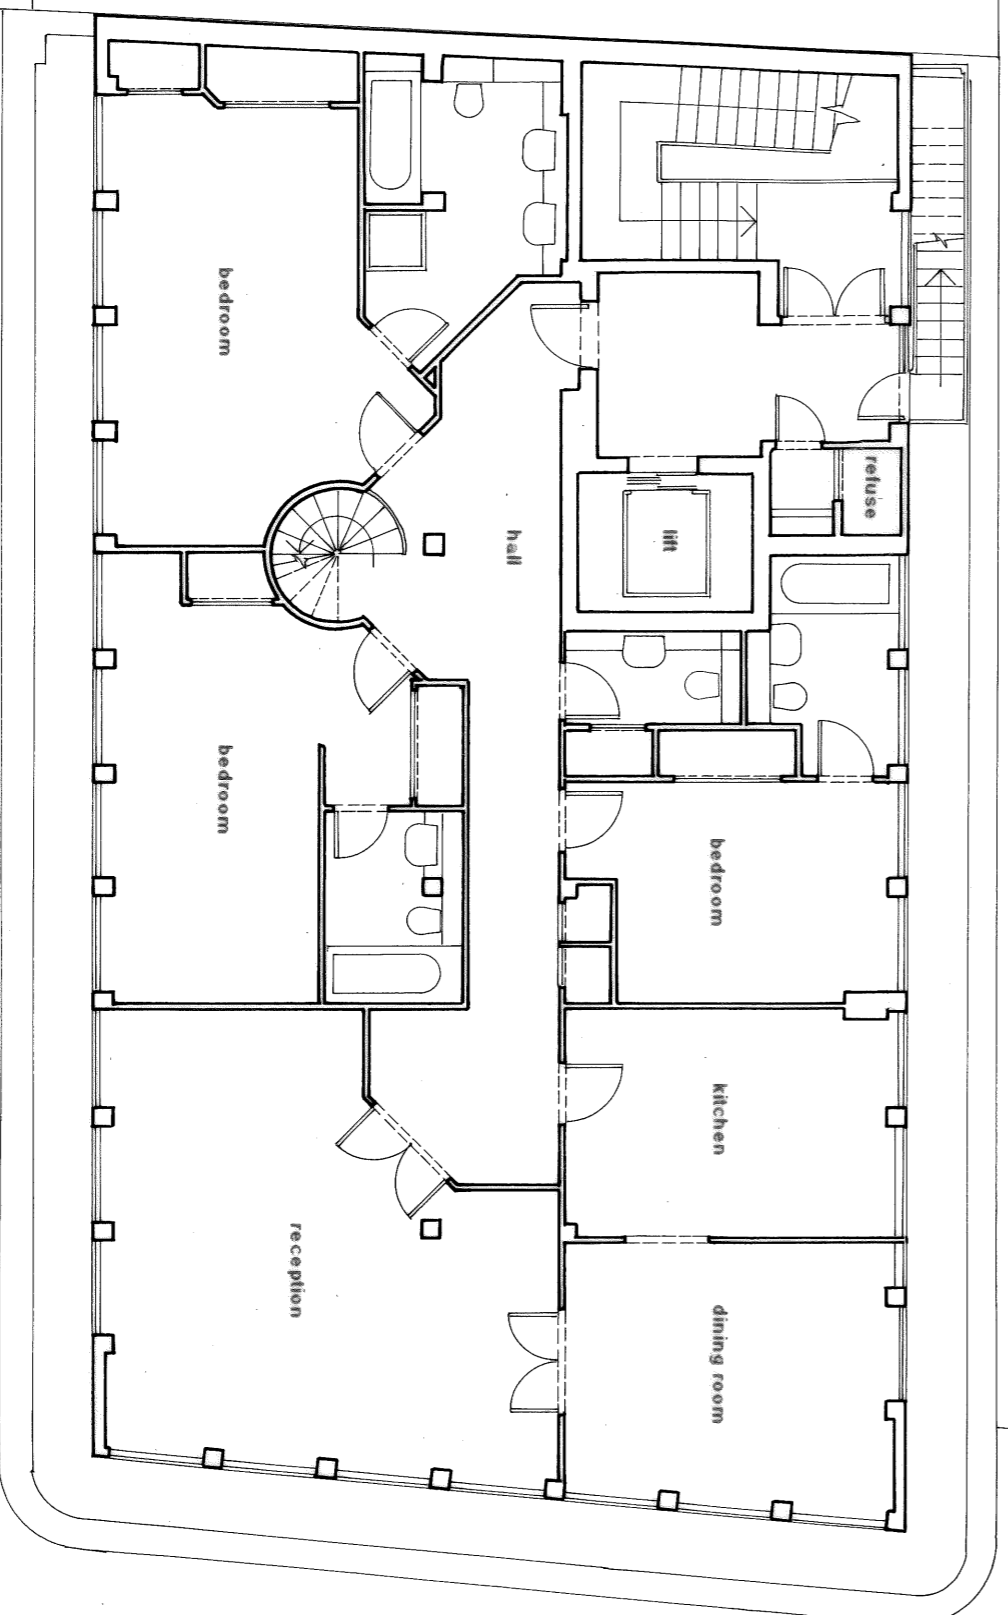

Existing 7th Floor

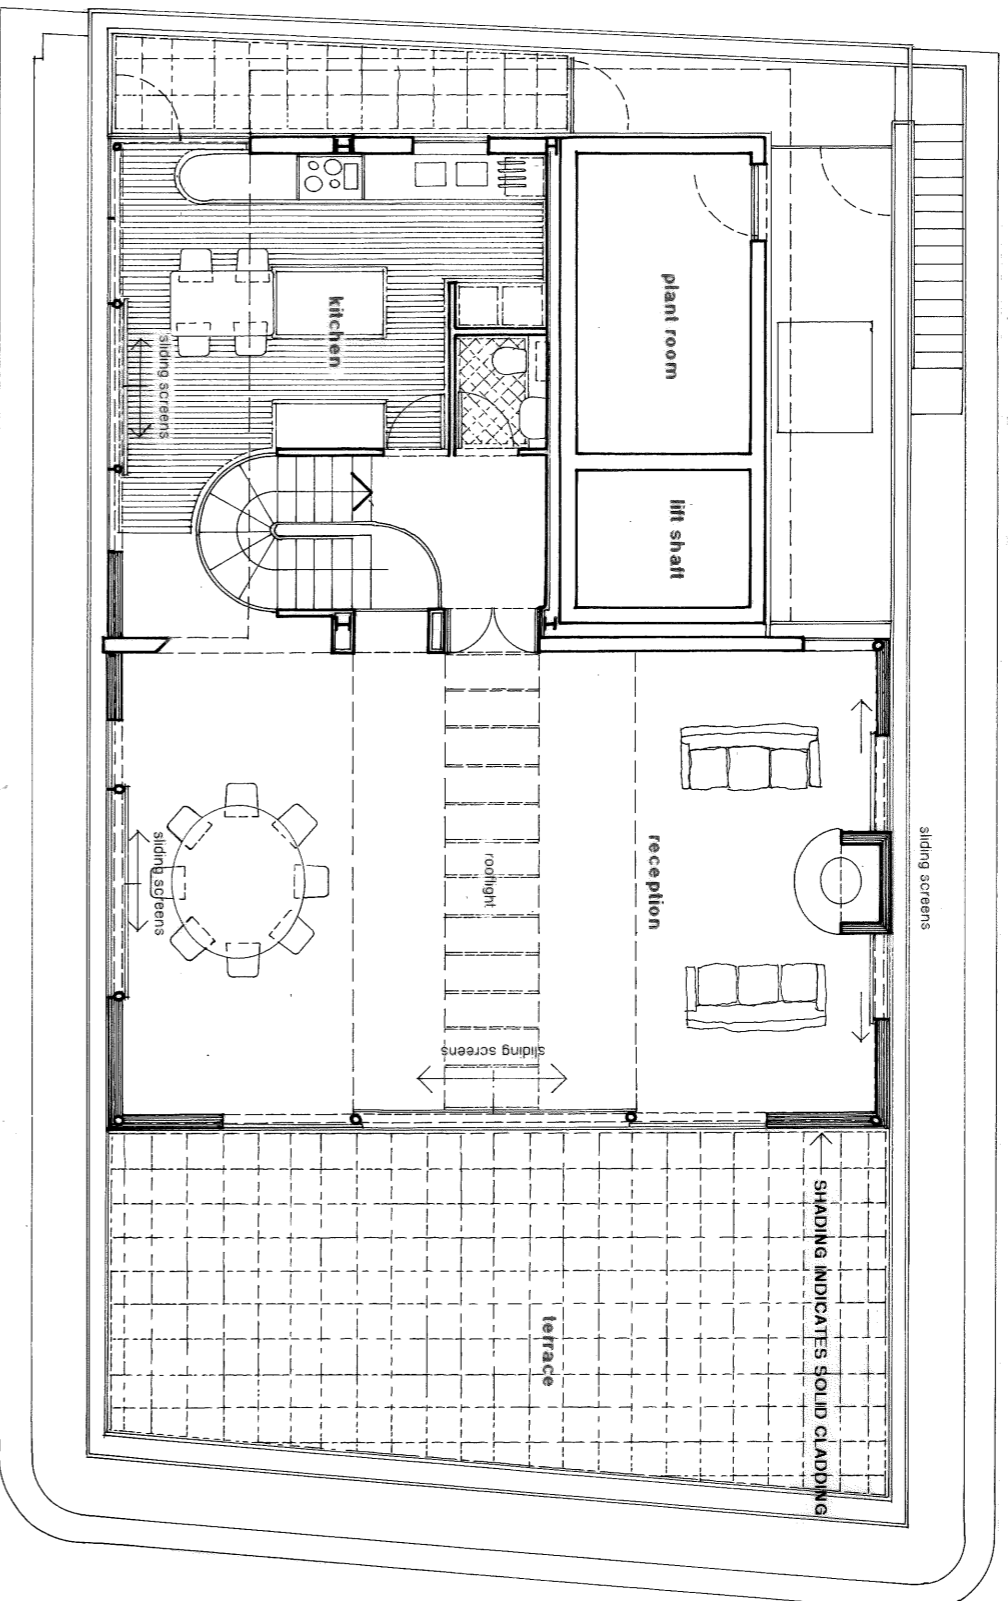


Proposed 8th Floor

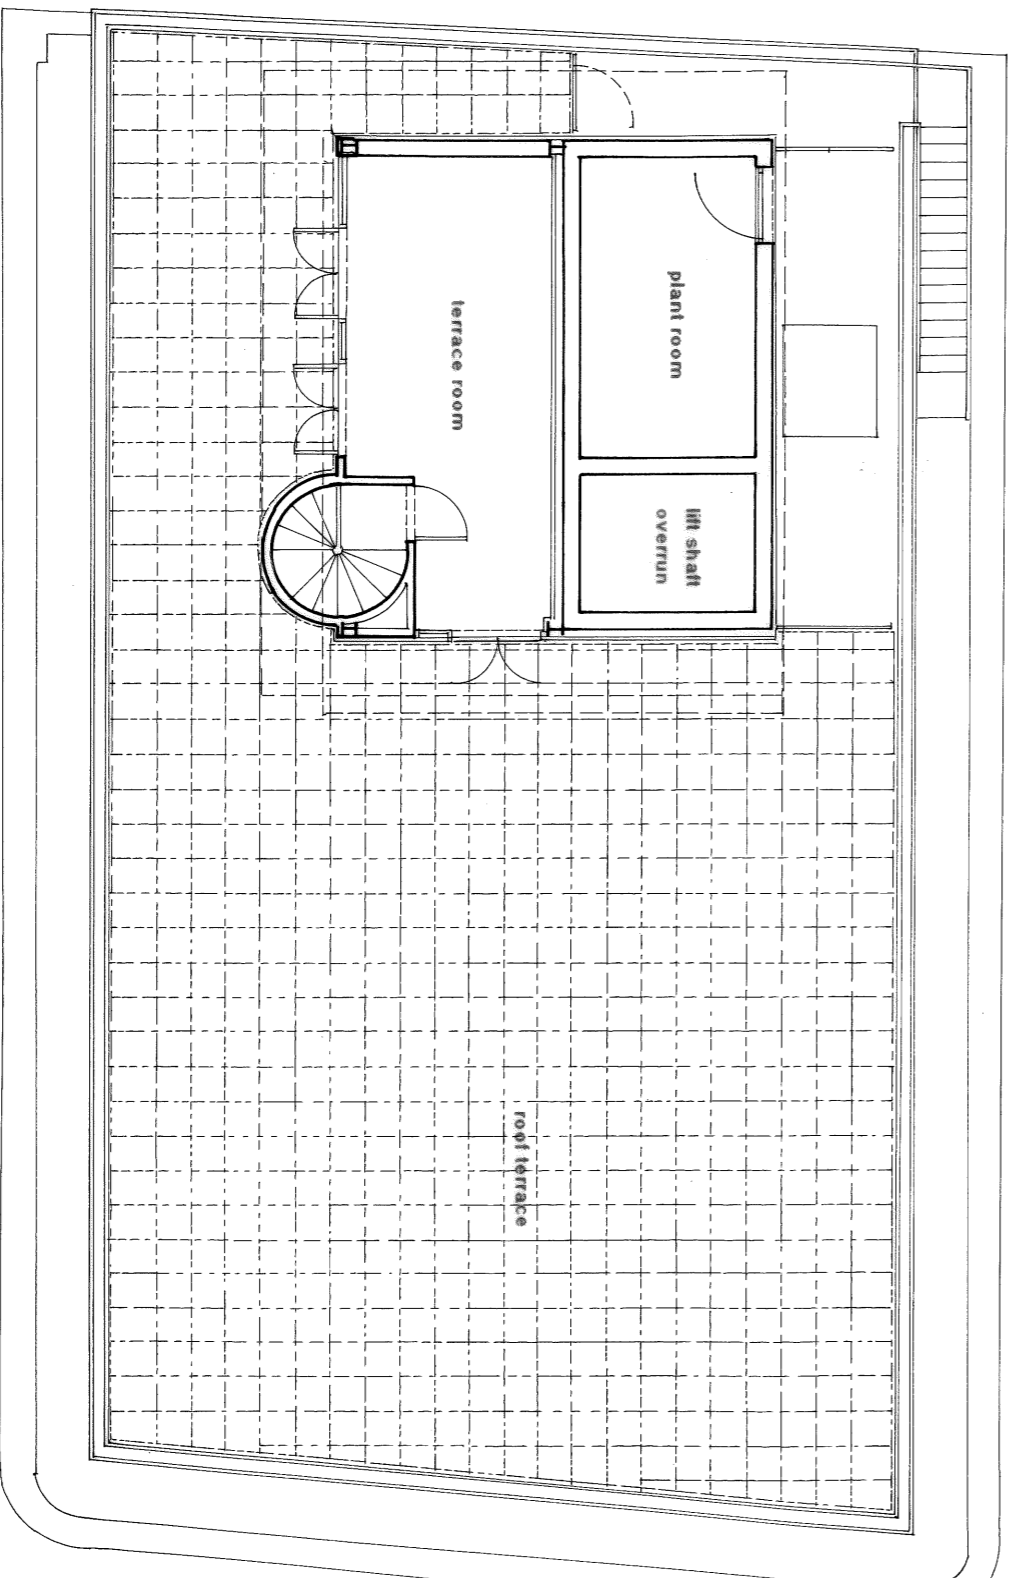


Existing 8th Floor

Dwg. 568/P3B

REVISION B: EXTENSION REDESIGNED

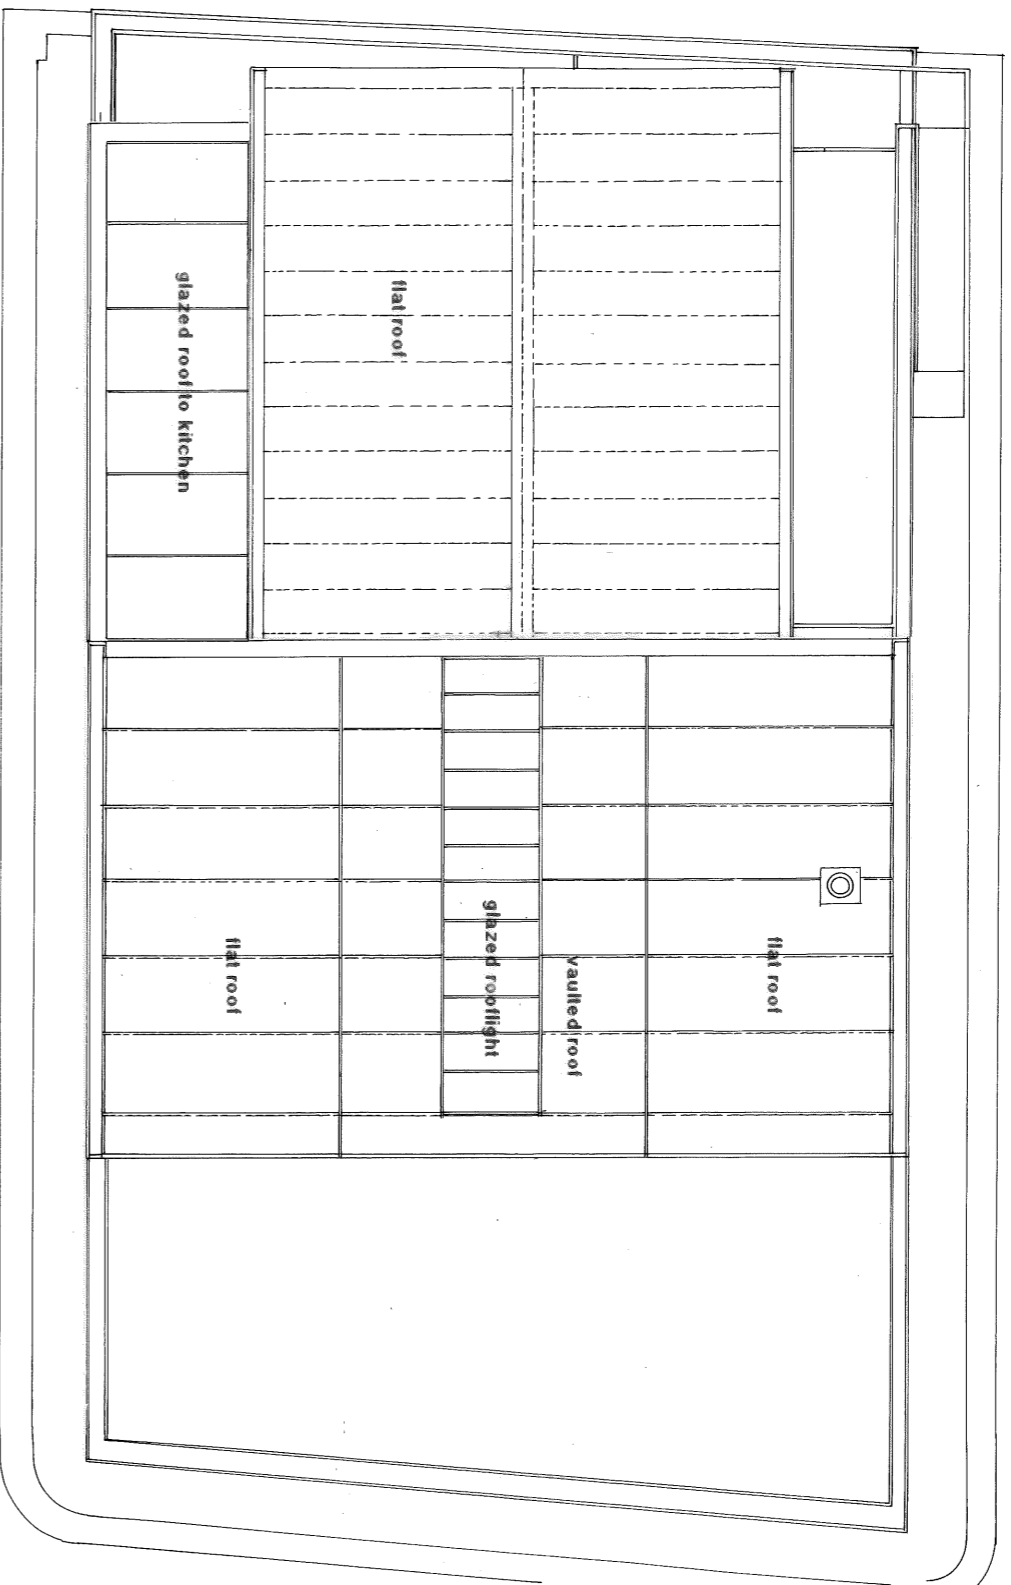

Proposed Roof Plan

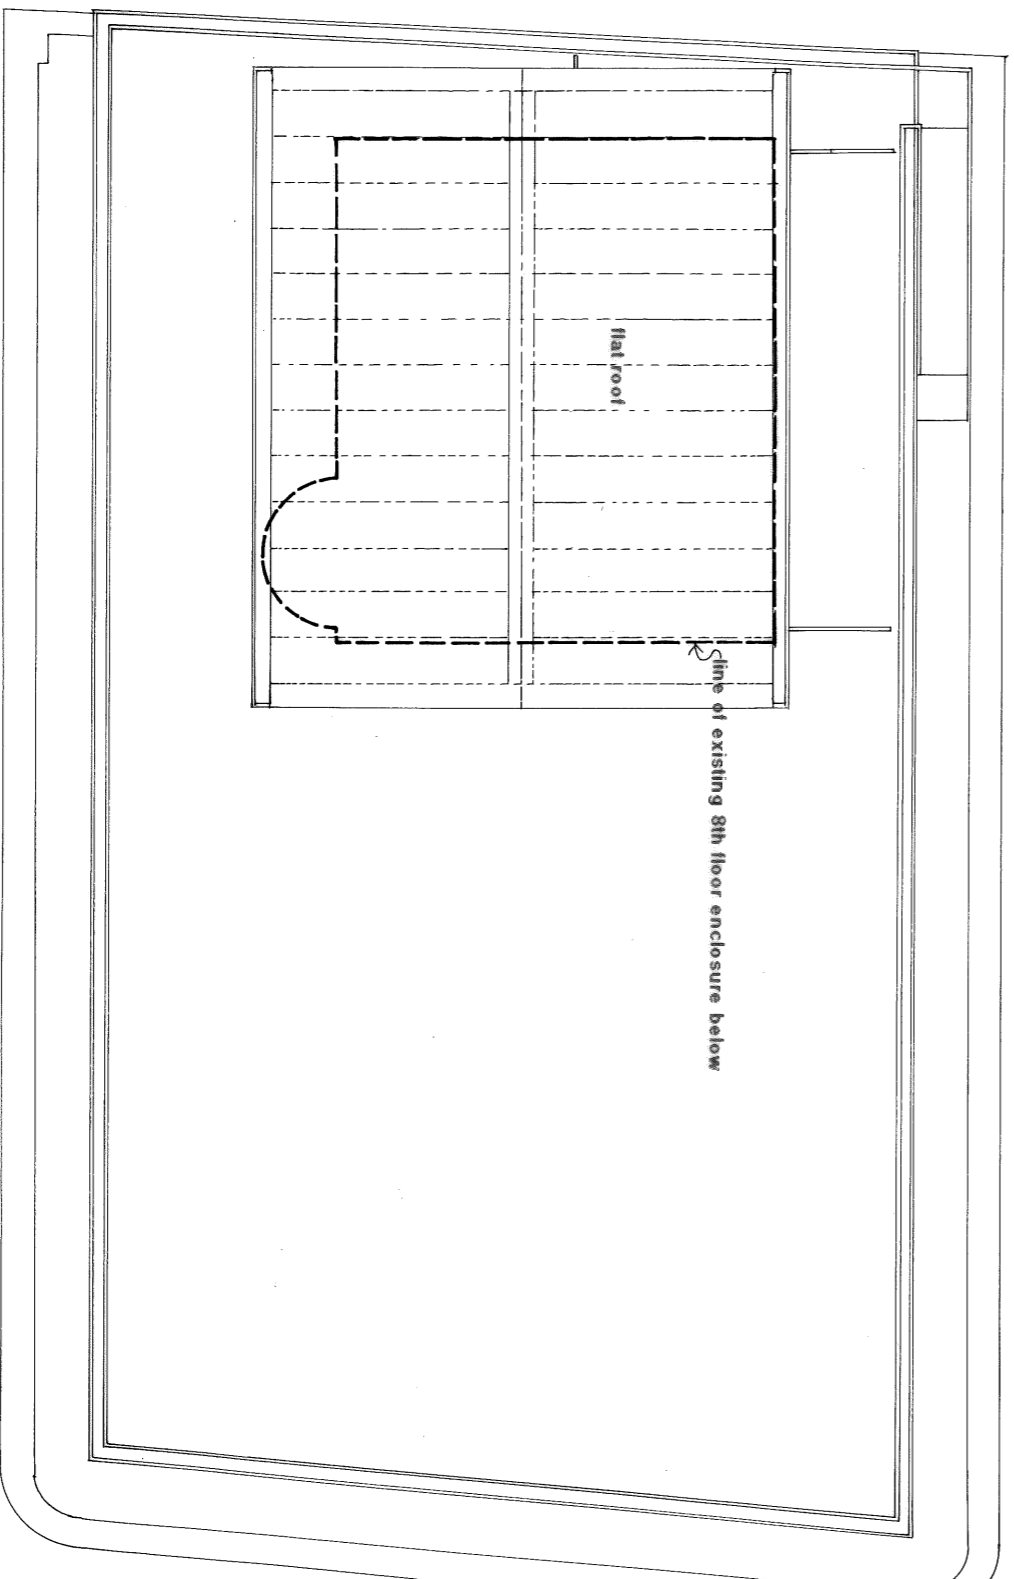

Existing Roof Plan