



01 PROPOSED INTERNAL DOORS ELEVATION
1:10

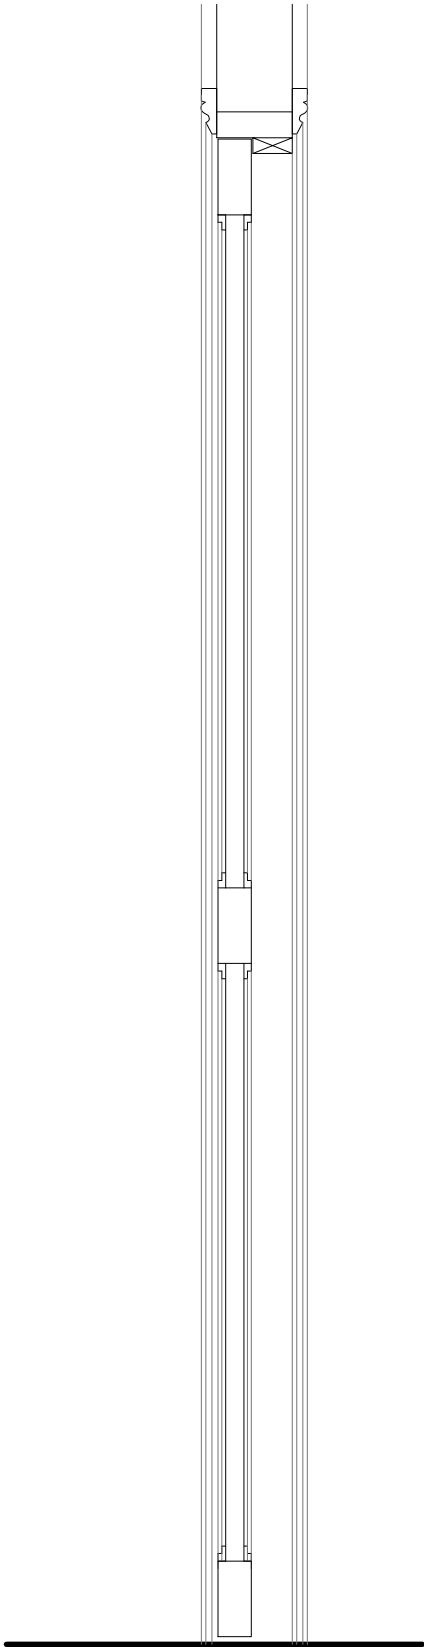

02 PROPOSED INTERNAL DOORS SECTION
1:10

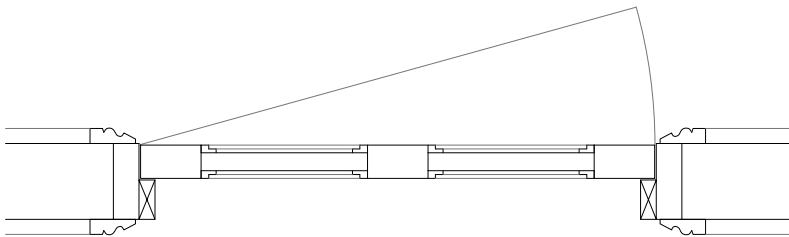

03 PROPOSED INTERNAL DOORS PLAN
1:10

ALL NEW TIMBER INTERNAL DOORS TO BE
SOLID OAK TRADITIONAL FOUR PANEL
DOOR BY THE PERIOD HOUSE SHOP OR
EQUAL APPROVED WITH OAK OGEE
ARCHITRAVES.

PAINTED IN FARROW AND BALL ALL WHITE
EGGSHELL FINISH

Status
Information

Drawing Number
02

Rev -

Date
18.03.2019

Notes :
Do not scale, use figured dimensions only. All dimensions
must be checked on site. Inform the Architect of any
discrepancies prior to construction.

Please cross reference this drawing with all related
Architect's, Engineers drawings and other relevant
information
(c) 2019 Gouldstone Architects. All rights reserved

Rev	Date	Description	Drm
-----	------	-------------	-----

GA a: 3 Wesleyan Place, NW5 1LG
e : nancy@gouldstonearchitects.co.uk
t : 0745 3291906

Client
Gouldstone Architects
Project
3 Wesleyan Place

Drawing Title
Proposed Internal Doors

Scale 1:10 a3 Sheet