


EXISTING GROUND FLOOR



PROPOSED GROUND FLOOR

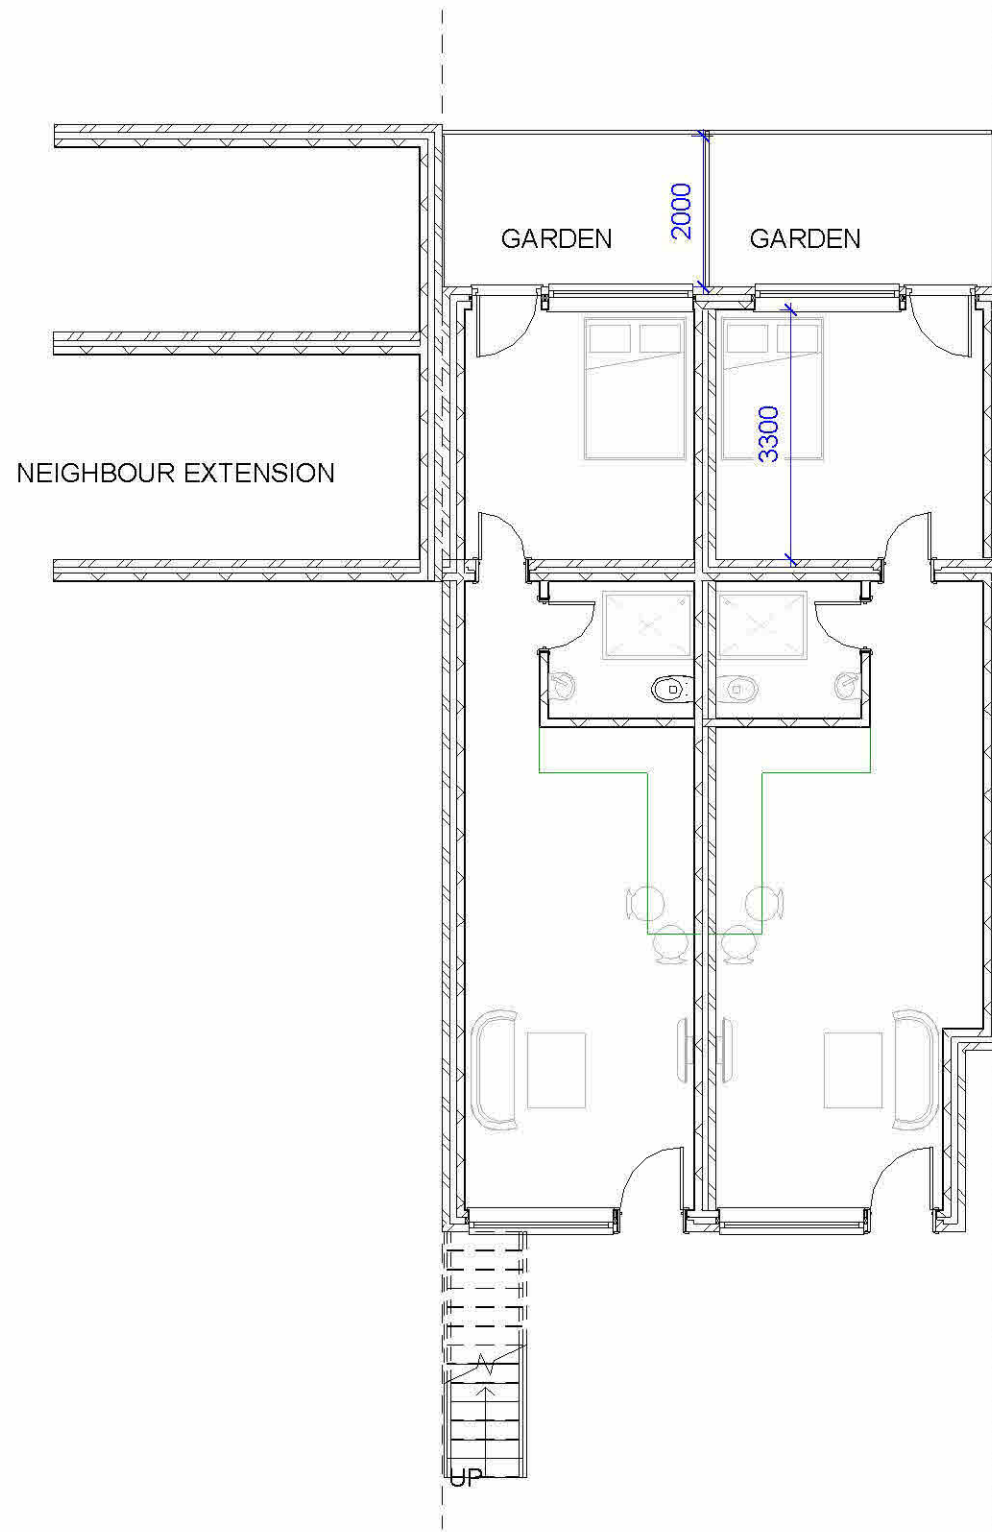

1 Level 0
1 : 100

NOTES :

ALL DRAWINGS TO BE PRINTED AT 100% SCALE.

1. This drawing is copyright of UNIQUE DESIGN. Reproduction is only to take place with written authority.
2. These plans are subject to Planning & Building Regulation Approval or any other statute in law before building work commences.
3. Any structural work where mentioned on this drawing is subject to a qualified structural and civil engineer calculation before construction.
4. These drawings are intended for Planning Application only, drawings have not been approved by Building Control. Construction drawings can be supplied separately.
5. Only Local Authority Planning Departments may scale dimensions from the drawings.
6. All dimensions to be checked on site by contractor prior to commencement of work, or the placement of any orders. Any discrepancies are to be brought to the attention of UNIQUE DESIGN for rectification.
7. All boundaries are assumed. To be confirmed on site before building work commences.



ARCHITECTURAL DESIGN AND PLANING SERVICES
Mitra Nia 07475723966

REV.	DATE	DETAILS
00	March 2019	PLANNING APPLICATION DRAWINGS

PROJECT:

ADDRESS: 14 Saint Silas Place London NW5 3QP

CLIENT: REVISION: A

ARCHIVE NAME: DATE March 2019

DRAWING TITLE: SCALE 1/100@A3

GROUND FLOOR