


ALL DIMENSIONS MUST BE CHECKED ON SITE. INFORM THE ARCHITECT OF ANY DISCREPANCIES PRIOR TO CONSTRUCTION  
INTERNAL LAYOUTS INDICATIVE

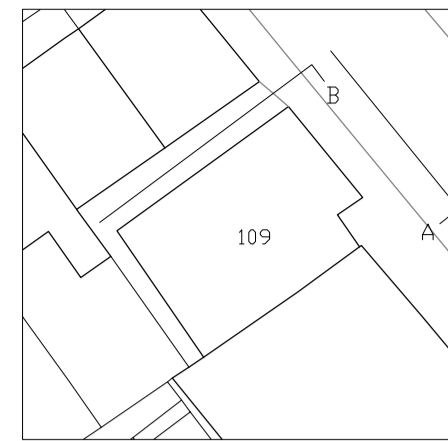


NOTES


1. WINDOW MULLION / PATIO GLAZING ARRANGEMENT INDICATIVE SUBJECT TO DETAIL DESIGN
2. SITE FOOTPRINT TAKEN FROM SURVEY. REST OF EXISTING PLAN, ELEVATION RIDGE AND EAVES HEIGHT OF IMMEDIATE NEIGHBOURING BUILDINGS FROM OS & APPROXIMATE
3. DO NOT SCALE OFF THIS DRAWING. FOR CONSTRUCTION ALL DIMENSIONS TO BE CHECKED ON SITE.
4. PROPOSED TREE LOCATIONS SHOWN INDICATIVELY. INFORM ARCHITECT OF ANY DISCREPANCIES PRIOR TO CONSTRUCTION

KEY

- ① EXISTING BRICKWORK
- ② EXISTING WINDOW SYSTEM
- ③ PORTICO ENTRANCE
- ④ CONCRETE COLUMNS
- ⑤ GLASS-BLOCK ELEMENT
- ⑥ GATE ENTRANCE TO ADJACENT ALLEYWAY
- ⑦ 60 RUSSELL SQUARE
- ⑧ CRANFIELD HOUSE
- ⑨ GUARDING
- ⑩ CONCRETE SLAB
- ⑪ OFFICE (BEHIND)
- ⑫ APARTMENTS (BEHIND)
- ⑬ COMMUNAL SPACE (BEHIND)
- ⑭ STORE (BEHIND)
- ⑮ NEW BRICKWORK
- ⑯ NEW GLAZING SYSTEM
- ⑰ NEW RAILING
- ⑱ NEW PLANTING
- ⑲ NEW ENTRANCE GATE
- ▨ OBSCURED GLAZING

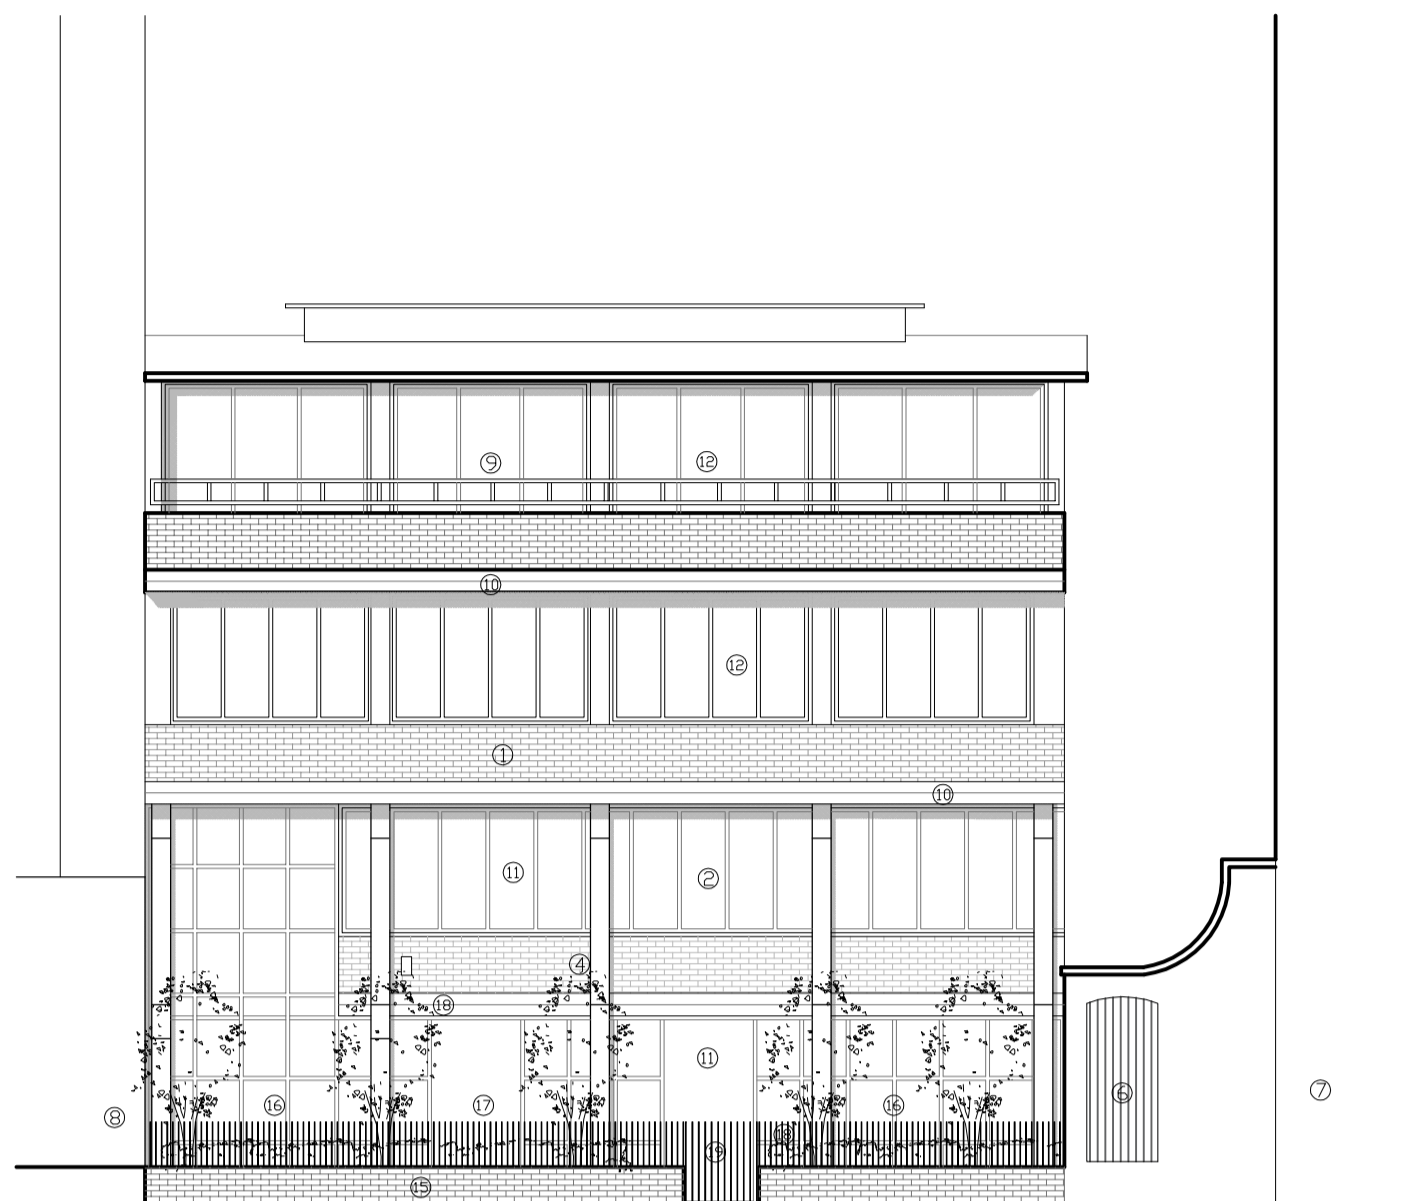

01 PROPOSED ELEVATION A  
Scale 1:50

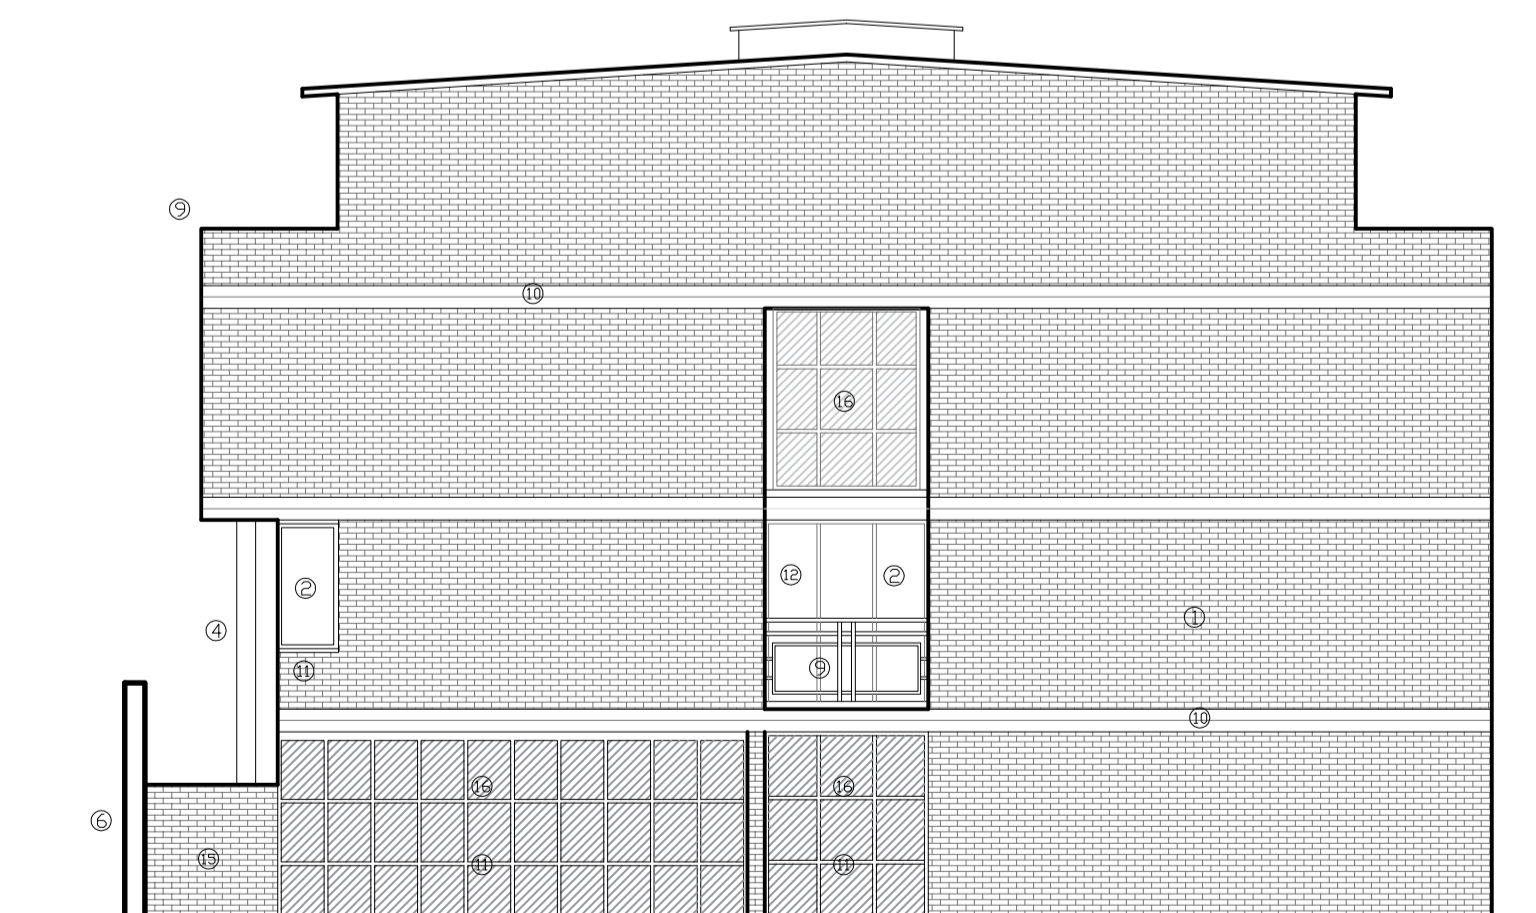

02 PROPOSED ELEVATION B  
Scale 1:50

P02 19.03.19	PLANNING	AS	PH
P01 01.03.19	PLANNING	AS	PH
REV	DATE	DESCRIPTION	DRN

**PETER BARBER ARCHITECTS**

173 Kings Cross Road LONDON WC1X 9BZ  
e: info@peterbarberarchitects.com  
t: 020 7833 4489

CLIENT:  
CLARION HOUSING  
PROJECT:  
SOUTHAMPTON ROW  
LONDON

DRAWING TITLE:  
PROPOSED ELEVATIONS

SCALE 1:100 A2 SHEET

STATUS:  
PLANNING

DRAWING NO. SH\_L\_301 REV. P02

© 2015 Peter Barber Architects. all rights reserved