


ALL DIMENSIONS MUST BE CHECKED ON SITE. INFORM THE ARCHITECT OF ANY DISCREPANCIES PRIOR TO CONSTRUCTION
INTERNAL LAYOUTS INDICATIVE

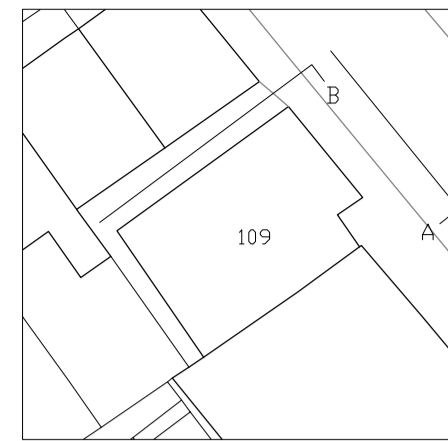


NOTES


1. WINDOW MULLION / PATIO GLAZING ARRANGEMENT INDICATIVE SUBJECT TO DETAIL DESIGN
2. SITE FOOTPRINT TAKEN FROM SURVEY. REST OF EXISTING PLAN, ELEVATION RIDGE AND EAVES HEIGHT OF IMMEDIATE NEIGHBOURING BUILDINGS FROM OS & APPROXIMATE
3. DO NOT SCALE OFF THIS DRAWING. FOR CONSTRUCTION ALL DIMENSIONS TO BE CHECKED ON SITE.
4. PROPOSED TREE LOCATIONS SHOWN INDICATIVELY. INFORM ARCHITECT OF ANY DISCREPANCIES PRIOR TO CONSTRUCTION

KEY

- ① EXISTING BRICKWORK
- ② EXISTING WINDOW SYSTEM
- ③ PORTICO ENTRANCE
- ④ CONCRETE COLUMNS
- ⑤ GLASS-BLOCK ELEMENT
- ⑥ GATE ENTRANCE TO ADJACENT ALLEYWAY
- ⑦ 60 RUSSELL SQUARE
- ⑧ CRANFIELD HOUSE
- ⑨ GUARDING
- ⑩ CONCRETE SLAB
- ⑪ OFFICE <BEHIND>
- ⑫ APARTMENTS <BEHIND>
- ⑬ COMMUNAL SPACE <BEHIND>
- ⑭ STORE <BEHIND>

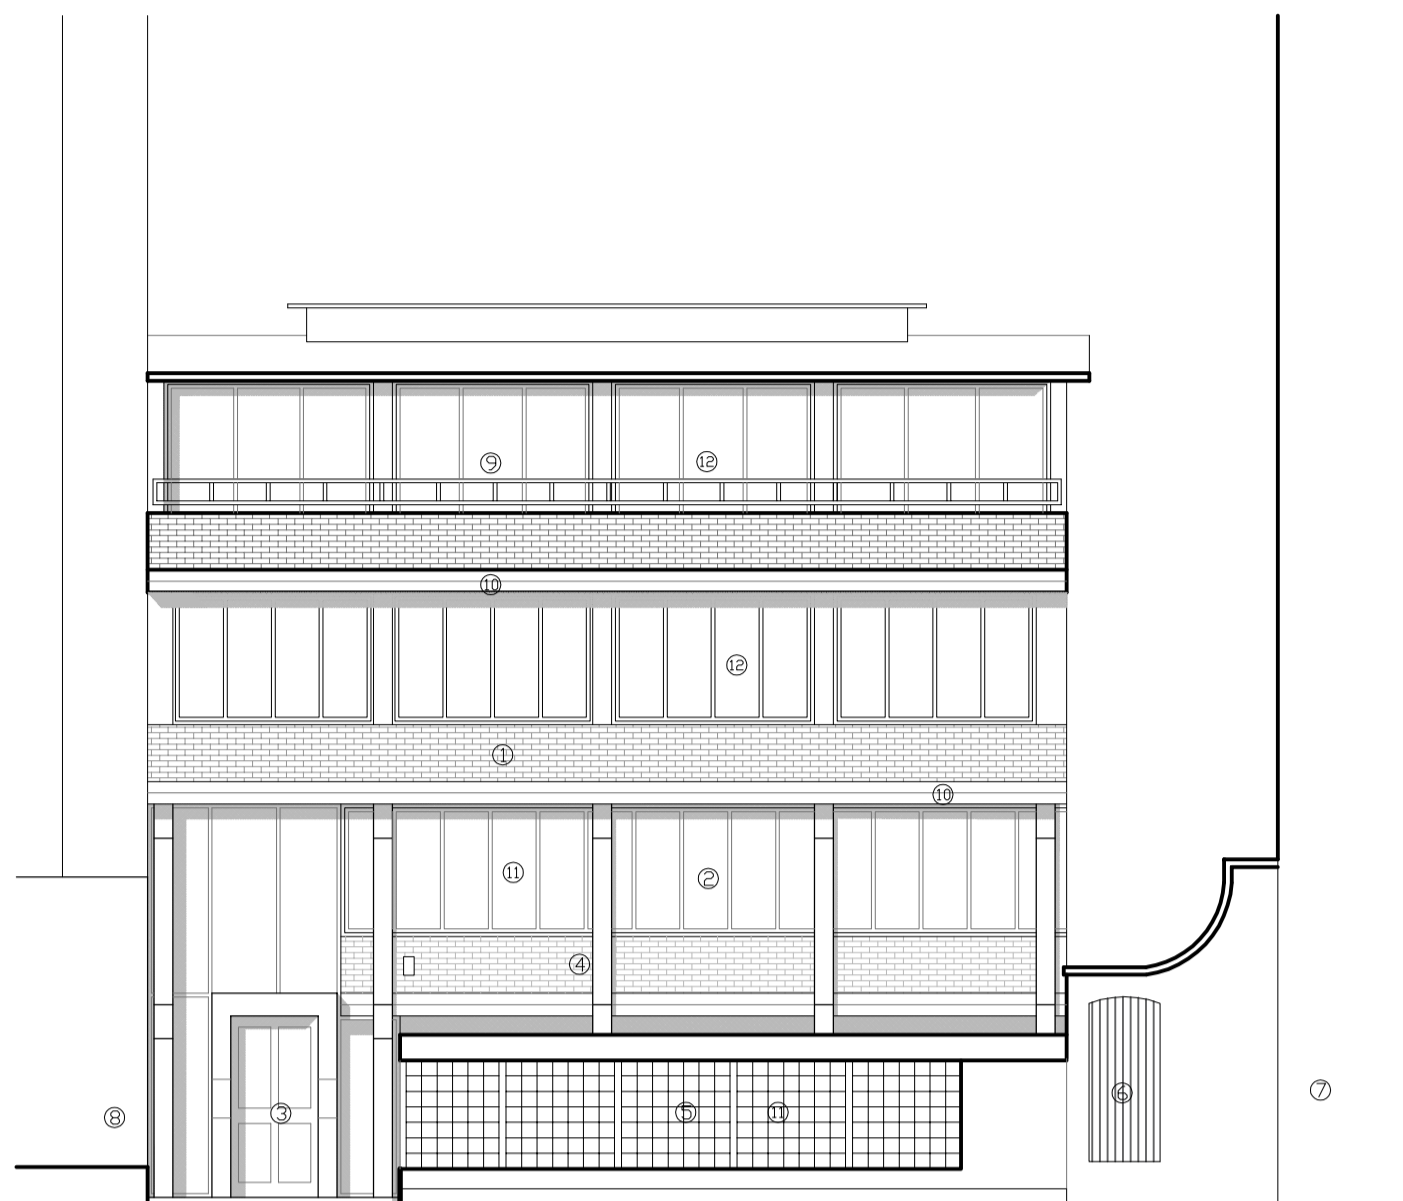

01 EXISTING ELEVATION A
Scale 1:100

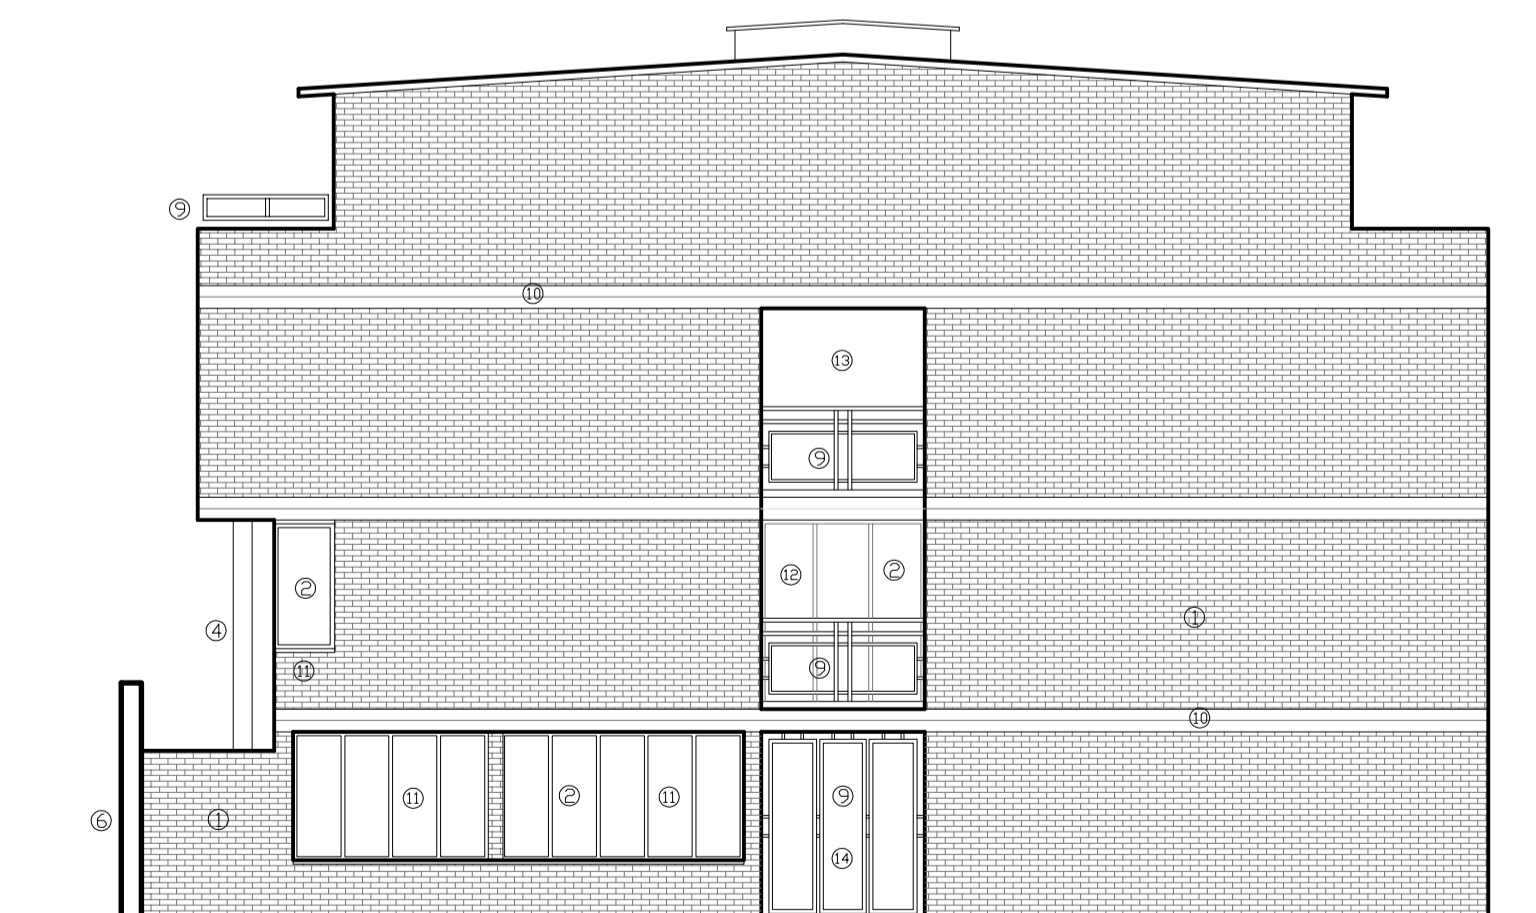

02 EXISTING ELEVATION B
Scale 1:100

P03 01.03.19	PLANNING	AS	PH
P02 15.02.19	DRAFT ISSUE	AS	PH
P01 12.02.19	MEETING ISSUE	AS	PH
REV	DATE	DESCRIPTION	DRN

PETER BARBER ARCHITECTS

173 Kings Cross Road LONDON WC1X 9BZ
e: info@peterbarberarchitects.com
t: 020 7833 4489

CLIENT
CLARION HOUSING
PROJECT
SOUTHAMPTON ROW
LONDON

DRAWING TITLE
EXISTING ELEVATIONS

SCALE 1:100 A2 SHEET

STATUS
PLANNING

DRAWING NO
SH_L_300

REV
P03

© 2015 Peter Barber Architects. all rights reserved