


PLAN
SCALE: 1 INCH = 16 FEET

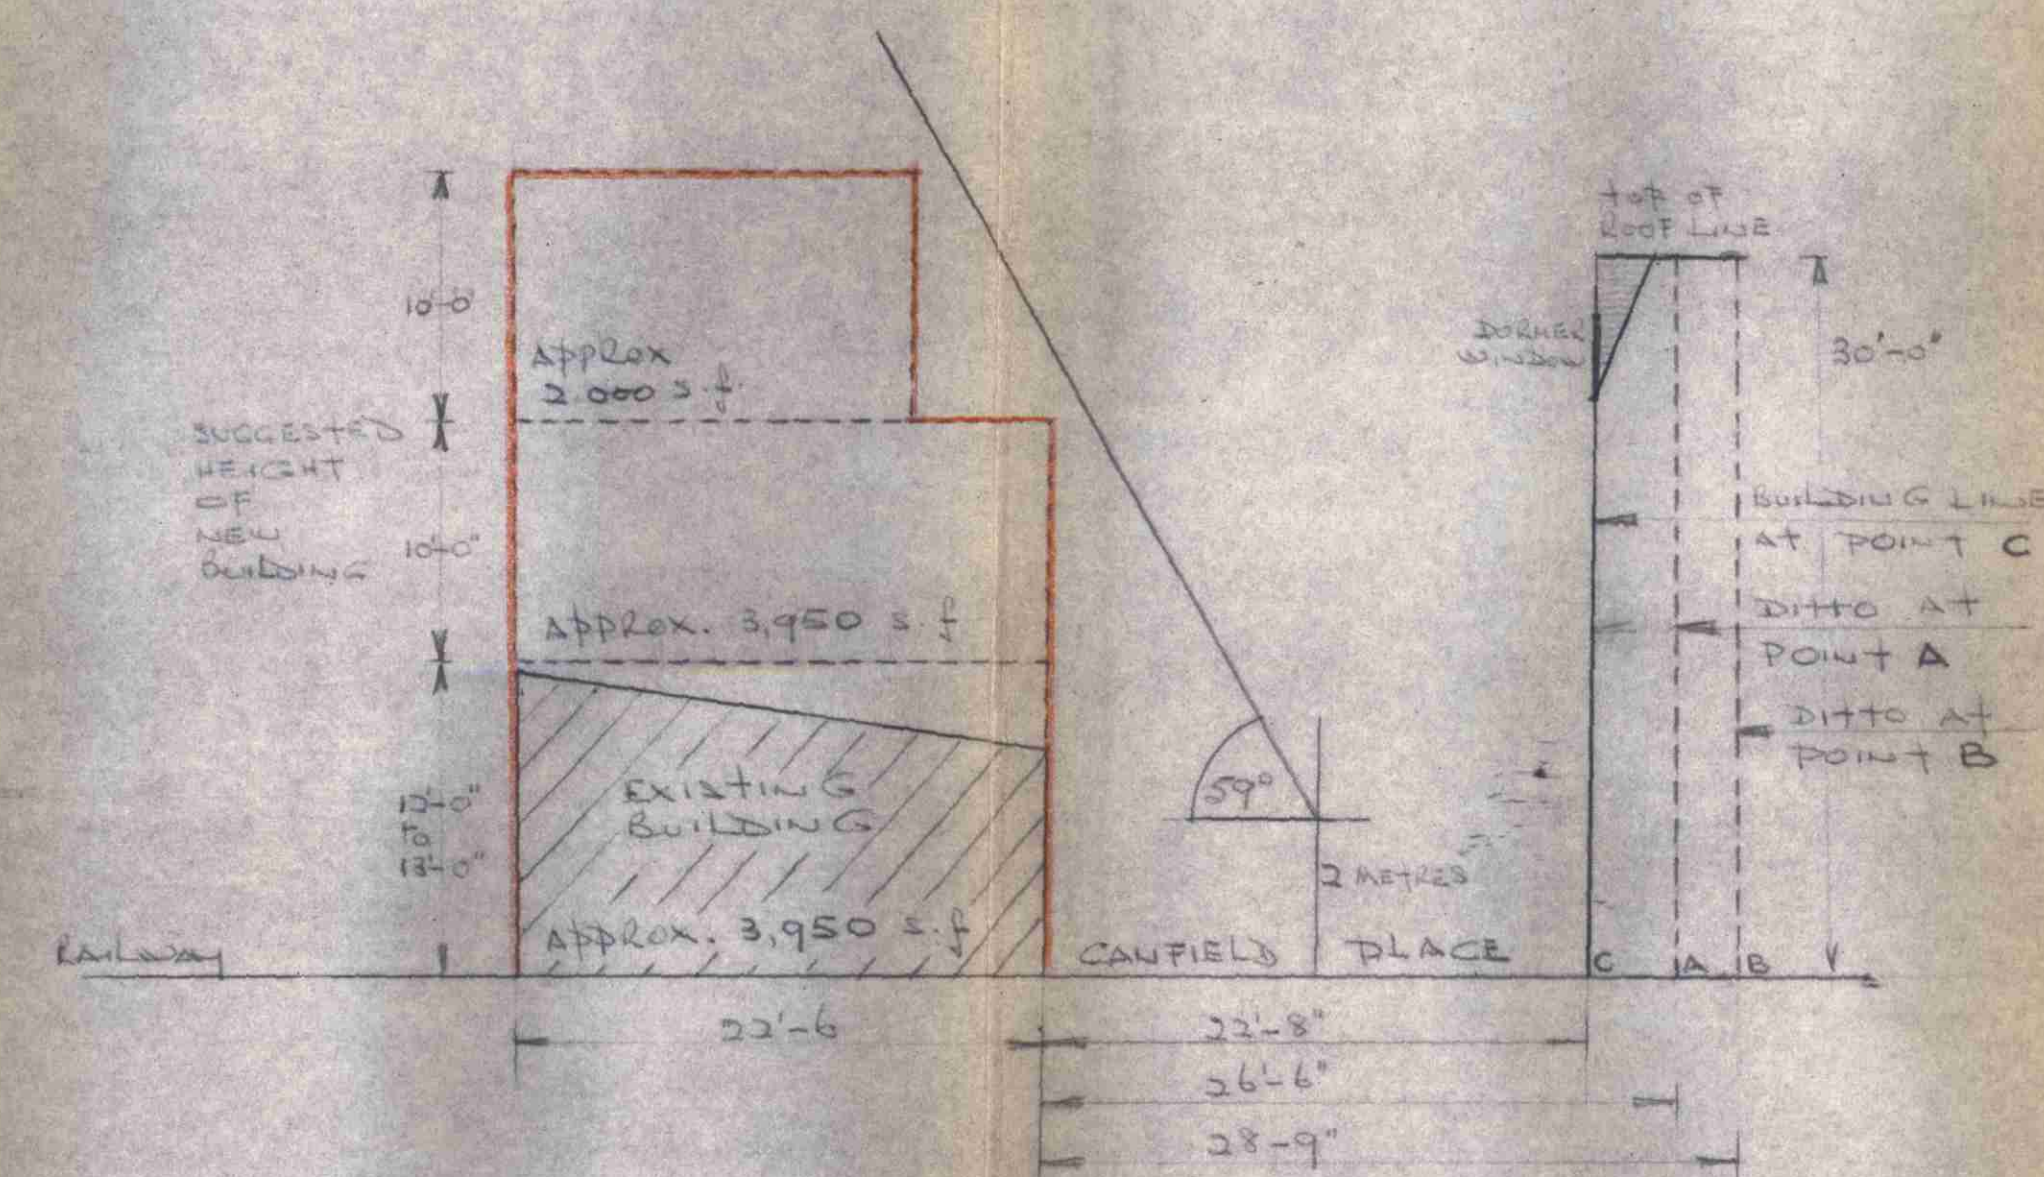

SECTION A-A
SCALE: 1 INCH = 8 FEET

OUTLINE PROPOSAL
FOR THE REBUILDING
OF THE PREMISES
COLLECTIVELY
KNOWN AS:-
10 CANFIELD PLACE
CANFIELD GARDENS
LONDON. N.W.6.

DRAWING NO. 7/73/1
DATE NOV. 1973



DELEG RANGER 12 MAR 1974
SURVEYOR ON BEHALF OF THE COUNCIL
KENNINGTON CASE ST. LONDON. W8 4EX.
01-757 3587.

CTP/96/7/P/17932.