
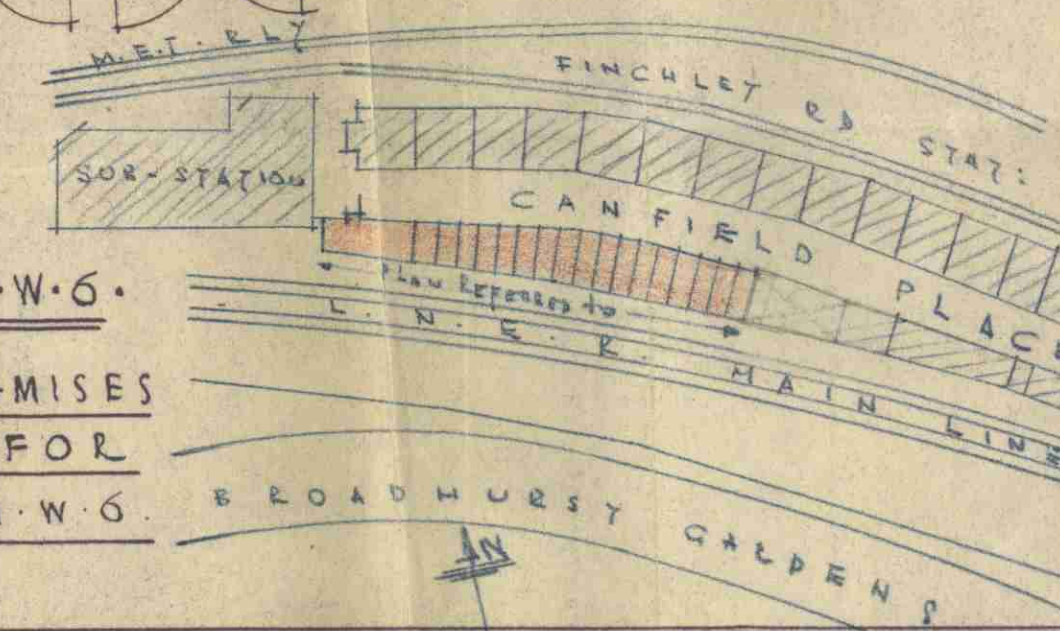
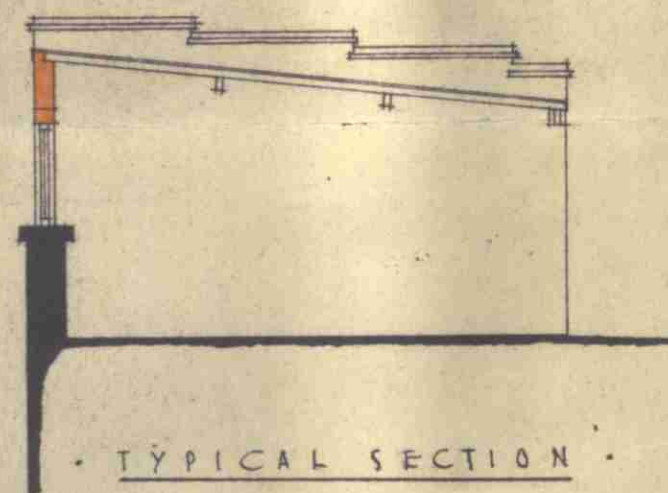


DRAWING NO: W.D/36/1
 JUNE FOURTEEN 1947
 REFER TO SPECIFICATION.

CHARLES A. BOLLINGER, F.R.I.B.A.
 CHARTERED ARCHITECT,
 241 FINCHLEY ROAD, N.W.3.

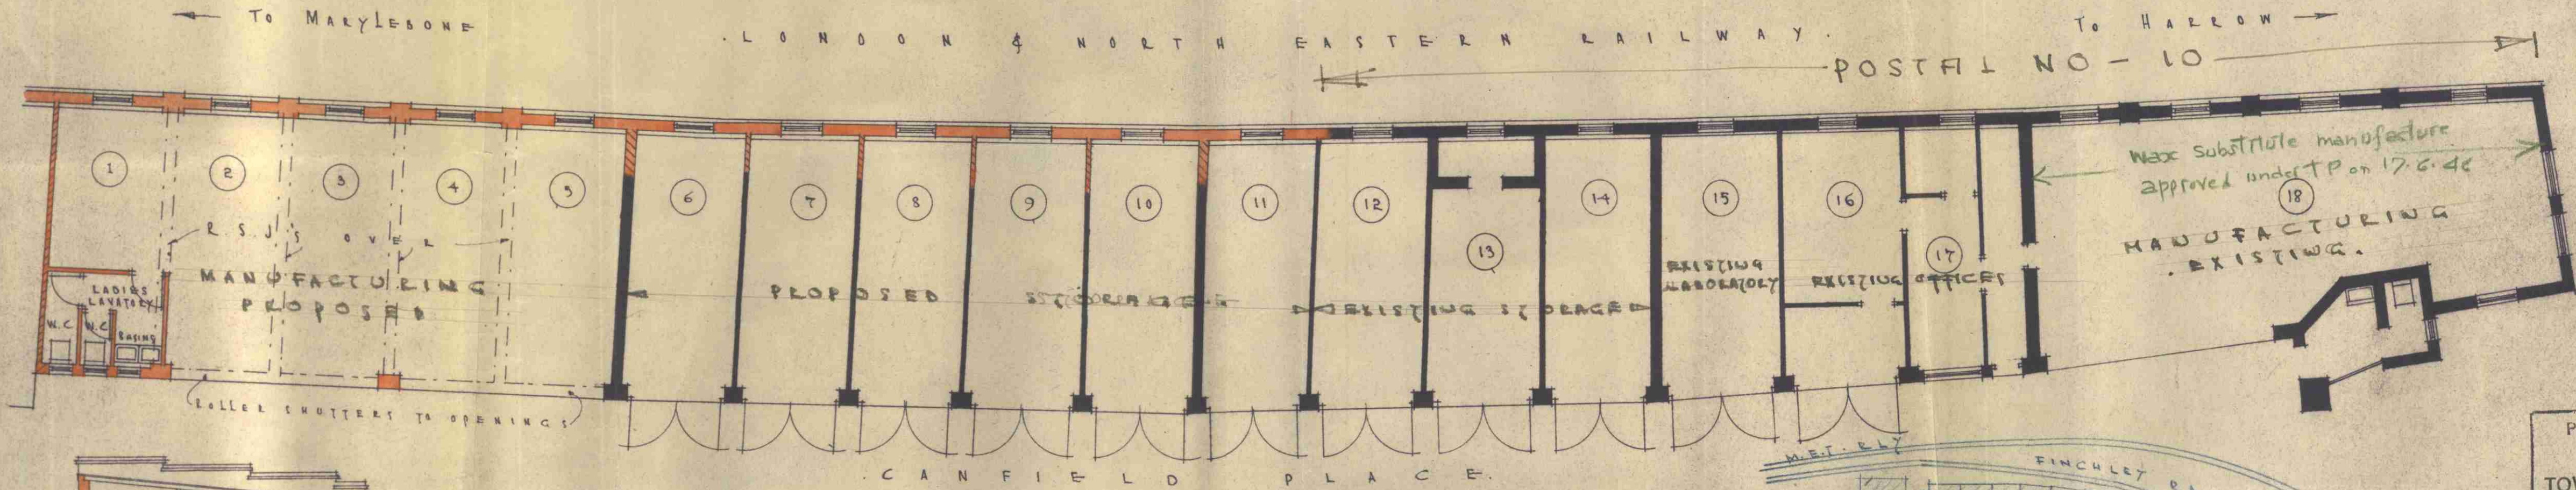

PRESENTED TO
 22 SEP 1947
 TOWN PLANNING
 COMMITTEE.

NOs: 1 to 18 CANFIELD PLACE - HAMPSTEAD - N.W.6.

EIGHTH SCALE PLANS OF PARTIALLY DEMOLISHED PREMISES
 SHEWING PROPOSED WORKS TO REINSTATE WAR DAMAGE FOR
 MESSRS RENHAM & ROMLEY LIMITED - 10 CANFIELD PLACE - N.W.6.

CONSTRUCTIONAL NOTES

SOUND BRICKWORK	DAMAGED BRICKWORK	NEW BRICKWORK
[Solid black box]	[Hatched box]	[White box]

ARCHITECT L.C.C.

NO.

SHOW

8 SEP 1947

REC. REF.

006062

ACCD.

REPAIRS