


Notes

This drawing should not be scaled. The contractor is to verify all dimensions and conditions on site. This drawing is the property of Fusion and they reserve the copyright. It is issued on the understanding that it will not be copied, reproduced or disclosed in whole or in part to any unauthorised party without written permission from Fusion

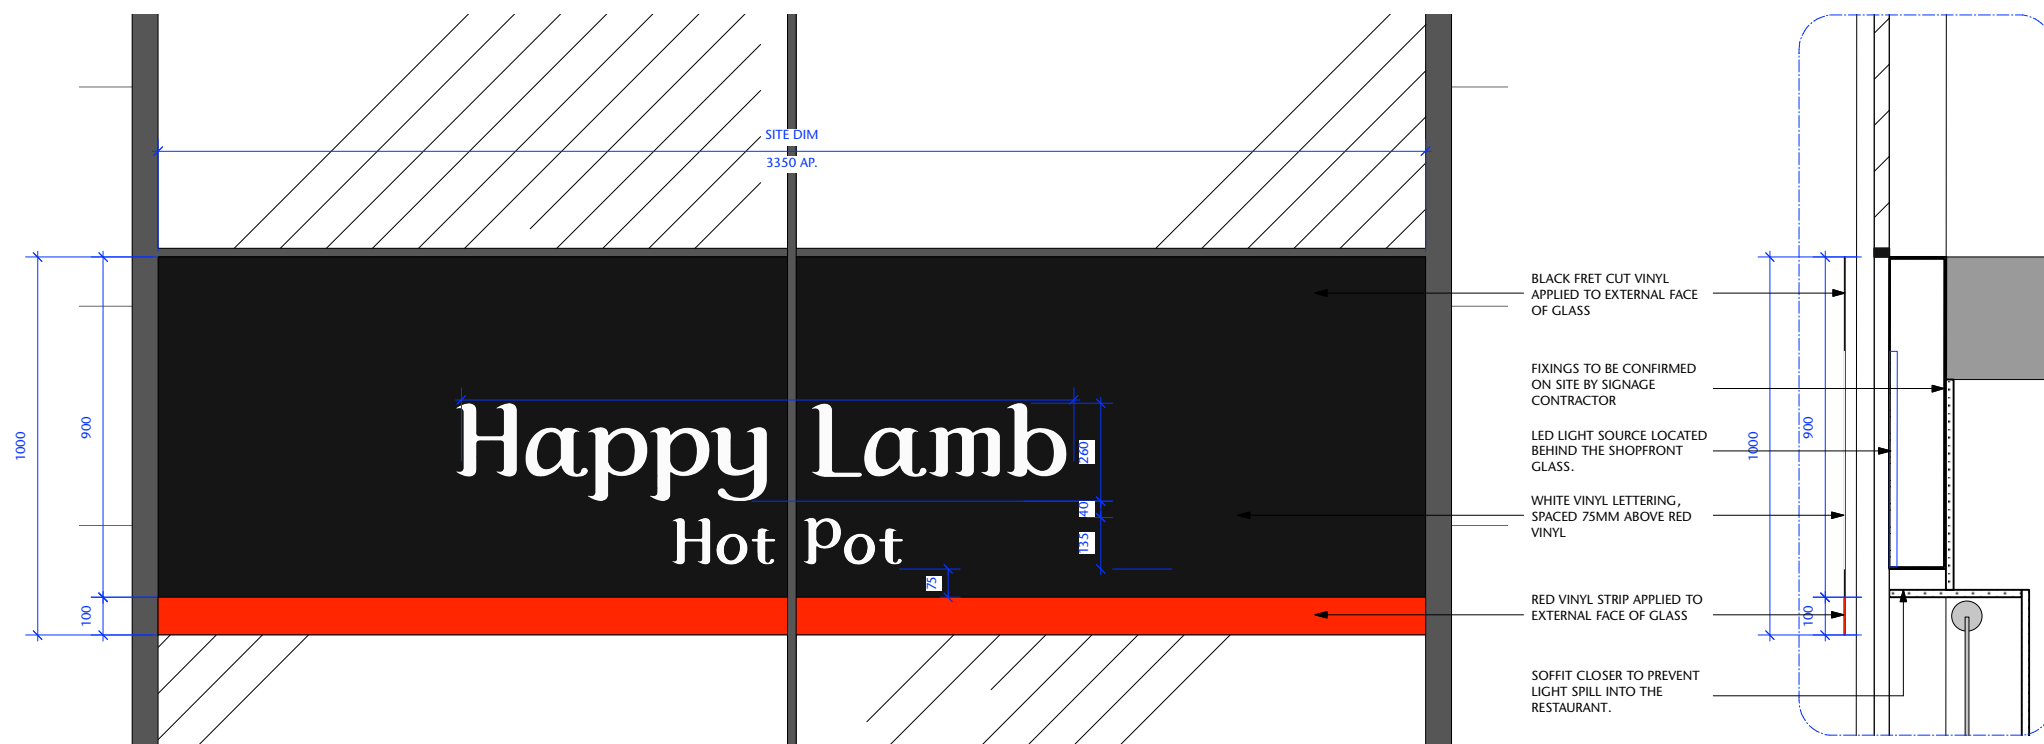

01 FASCIA SIGN ELEVATION
1:10 @ A1 1:20 @ A3

02 FASCIA SIGN SECTION
1:10 @ A1 1:20 @ A3

F	01.03.19	WORDING AMENDED
E	27.02.19	WORDING AMENDED
D	22.02.19	WORDING AMENDED
C	15.02.19	DIMENSIONS AND FONT AMENDED
B	14.01.19	NOTES AMENDED
A	16.11.18	GENERAL UPDATED TO SIGNAGE LOCATIONS AND DIMENSIONS

FUSION
design and architecture



4 Ribborough Street London SE1 OHE
Tel: 020 7928 9982 Fax: 020 7928 9994
email: mail@fusiondna.co.uk

Job Name:	HAPPY LAMB
Site Address:	10 BLOOMSBURY WAY LONDON WC1
Orig Name:	PROPOSED SHOPFRONT SIGNAGE DETAILS
Status:	FOR CONSTRUCTION

Drawn by:	EC	Checked by:	
Scale:	1:10@A1 1:20@A3	Date:	OCT 2018
Job/Orig N°:	161-01-302-F		