


PROJECTING SIGN
 POWDERCOATED ALUMINIUM BOX FRAME WITH BRACKET AND FIXING PLATE IN RAL 7021. INTERNALLY ILLUMINATED FRET CUT TEXT AND GRAPHIC WITH PERSPEX BACKING, PERSPEX TO HAVE DIGITAL PRINT APPLIED TO FACE

AWNING
 FIXED AWNING TO MAIN ENTRANCE MADE FROM EXTERNAL GRADE AWNING FABRIC WITH GRAPHIC APPLIED TO HAVE FABRIC RETURNS

MENU BOX
 STATIC MENU BOX WITH FRAME POWDERCOATED ALUMINIUM FRAME IN RAL 7021 AND CONCEALED LED LIGHTING INTERNALLY. TO HAVE FRET CUT LOGO WITH PERSPEX BACKING. MENU TO HAVE TOUGHENED GLASS FACE.

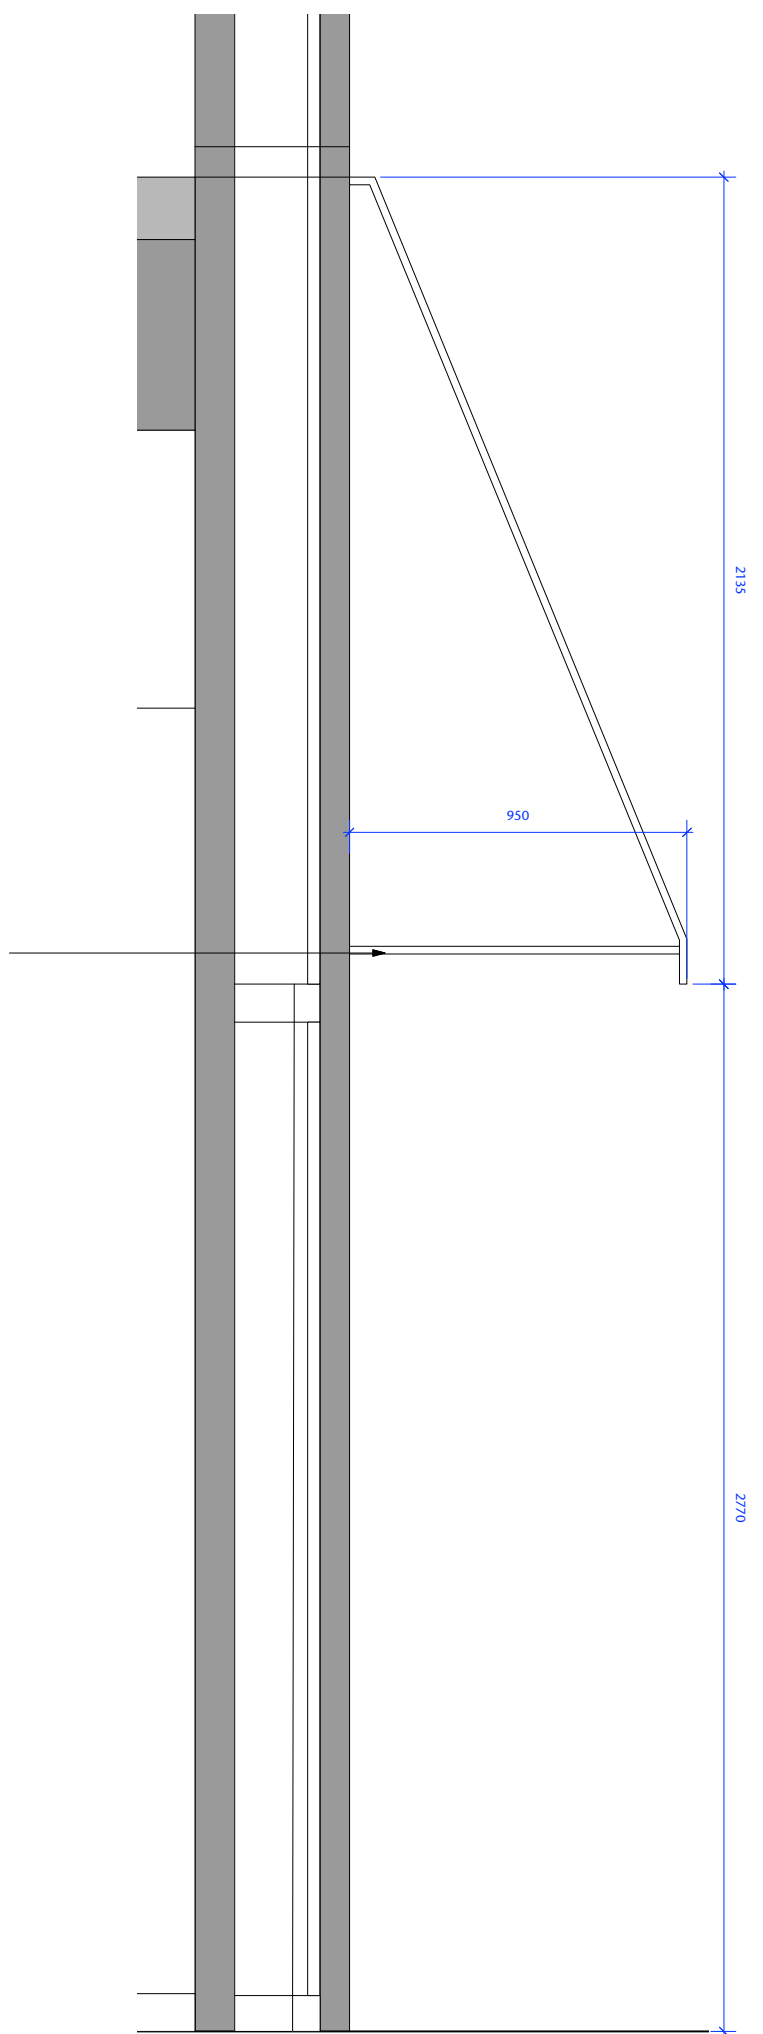

02 SECTION DETAIL
 1:10 @ AT 1:20 @ A3

Notes
 This drawing should not be scaled. The contractor is to verify all dimensions and conditions on site. This drawing is the property of Fusion and they reserve the copyright. It is issued on the understanding that it will not be copied, reproduced or disclosed in whole or in part to any unauthorised party without written permission from Fusion

- G 05.04.19 SIZE NOTE REMOVED
- F 27.02.19 MENU BOX DETAIL REVISED, LAMB SOLID WHITE ON AWNING
- E 22.02.19 WORDING TO VALANCE AMENDED
- D 15.02.19 DIMENSIONS AND FONT AMENDED
- C 30.01.19 SECOND MENU BOARD ADDED
- B 14.01.19 AWNING AMENDED, NOTES AMENDED
- A 16.11.18 PROJECTING SIGN LOCATION UPDATED

FUSION
 design and architecture

4 Ribborough Street London SE1 0HE
 Tel: 020 7928 9982 Fax: 020 7928 9994
 email: mail@fusiondna.co.uk

Job Name: **HAPPY LAMB**

Site Address: **UNIT 3
 10 BLOOMSBURY WAY
 LONDON
 WC1**

Draw Name: **PROPOSED SHOPFRONT
 SIGNAGE DETAILS**

Status: **FOR APPROVAL**

Drawn by: EC Checked by:
 Scale: 1:10@A1 1:20@A3 Date: OCT 2018

Job/Draw No: **161-01-303G**

01 ELEVATION C DETAIL
 1:10 @ AT 1:20 @ A3