




Do not scale
This is not a construction drawing.

Lucy Read Architects
13 Retcar Place N19 5TT lucyread@icloud.com 07779 789 268

12 Parkhill Road, NW3 2YN
Existing Front Elevation with Proposed Demolition
1:100 at A3
April, 2019

06_2002

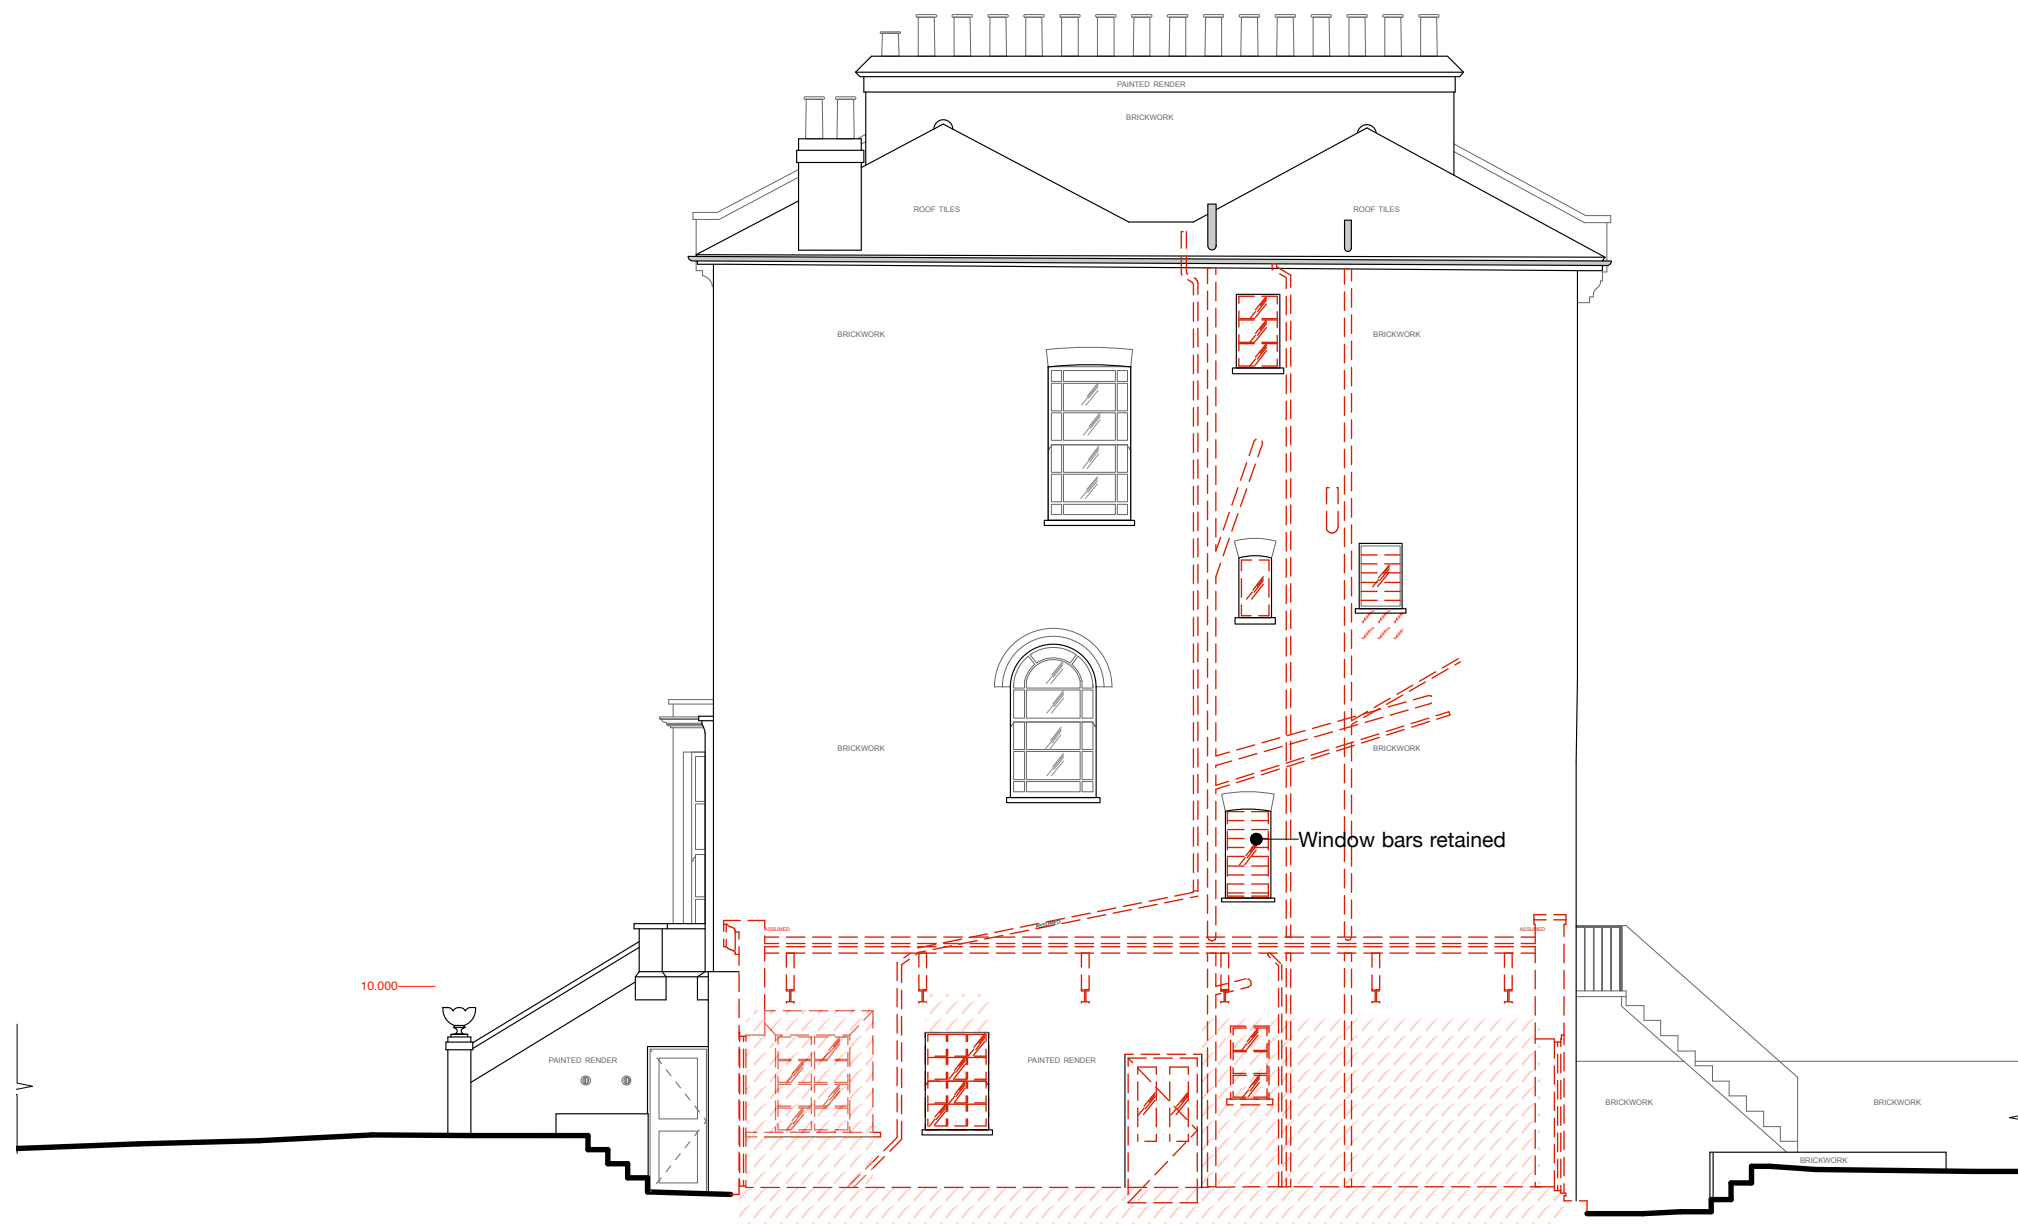


Do not scale
 This is not a construction drawing.

Lucy Read Architects
 13 Retcar Place N19 5TT lucyread@icloud.com 07779 789 268

12 Parkhill Road, NW3 2YN
Existing Section and Flank Elevation with Proposed Demolition
 1:100 at A3
 April, 2019

06_2003

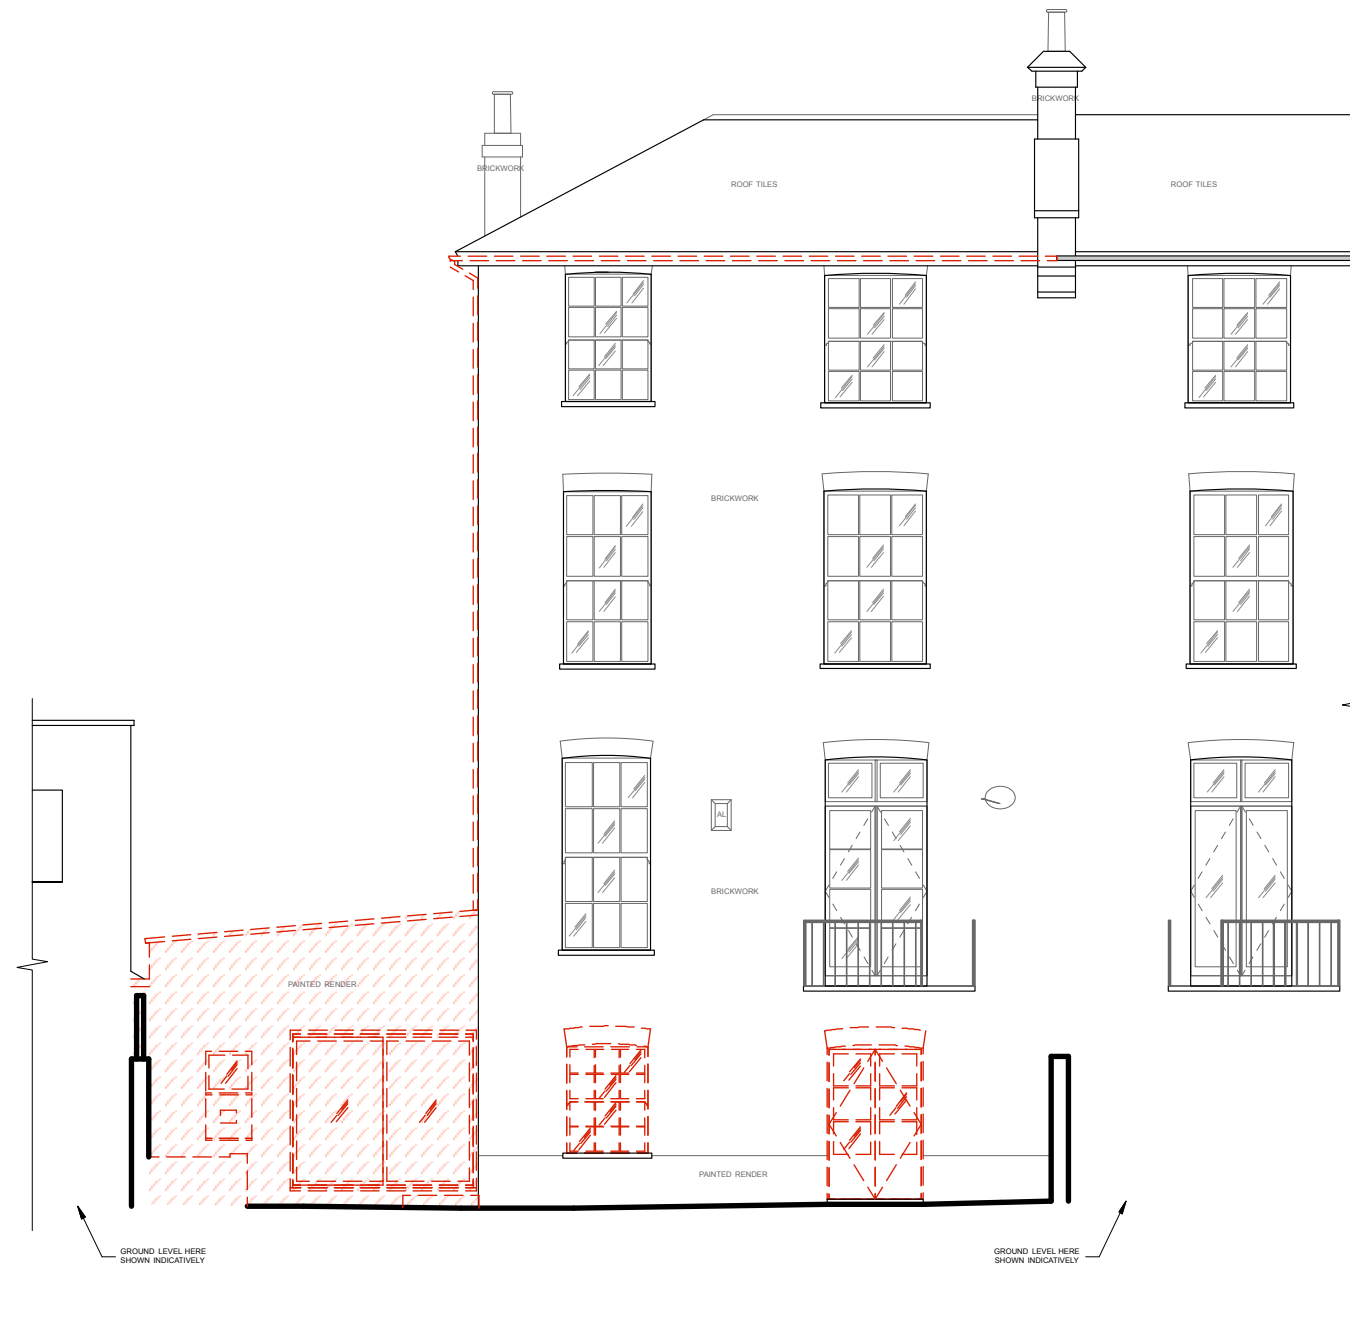

Do not scale
 This is not a construction drawing.

Lucy Read Architects
 13 Retcar Place N19 5TT lucyread@icloud.com 07779 789 268

12 Parkhill Road, NW3 2YN
Existing Rear Elevation with Proposed Demolition
 1:100 at A3
 April, 2019

06_2004