




(527740, 184927)

(527834, 184927)

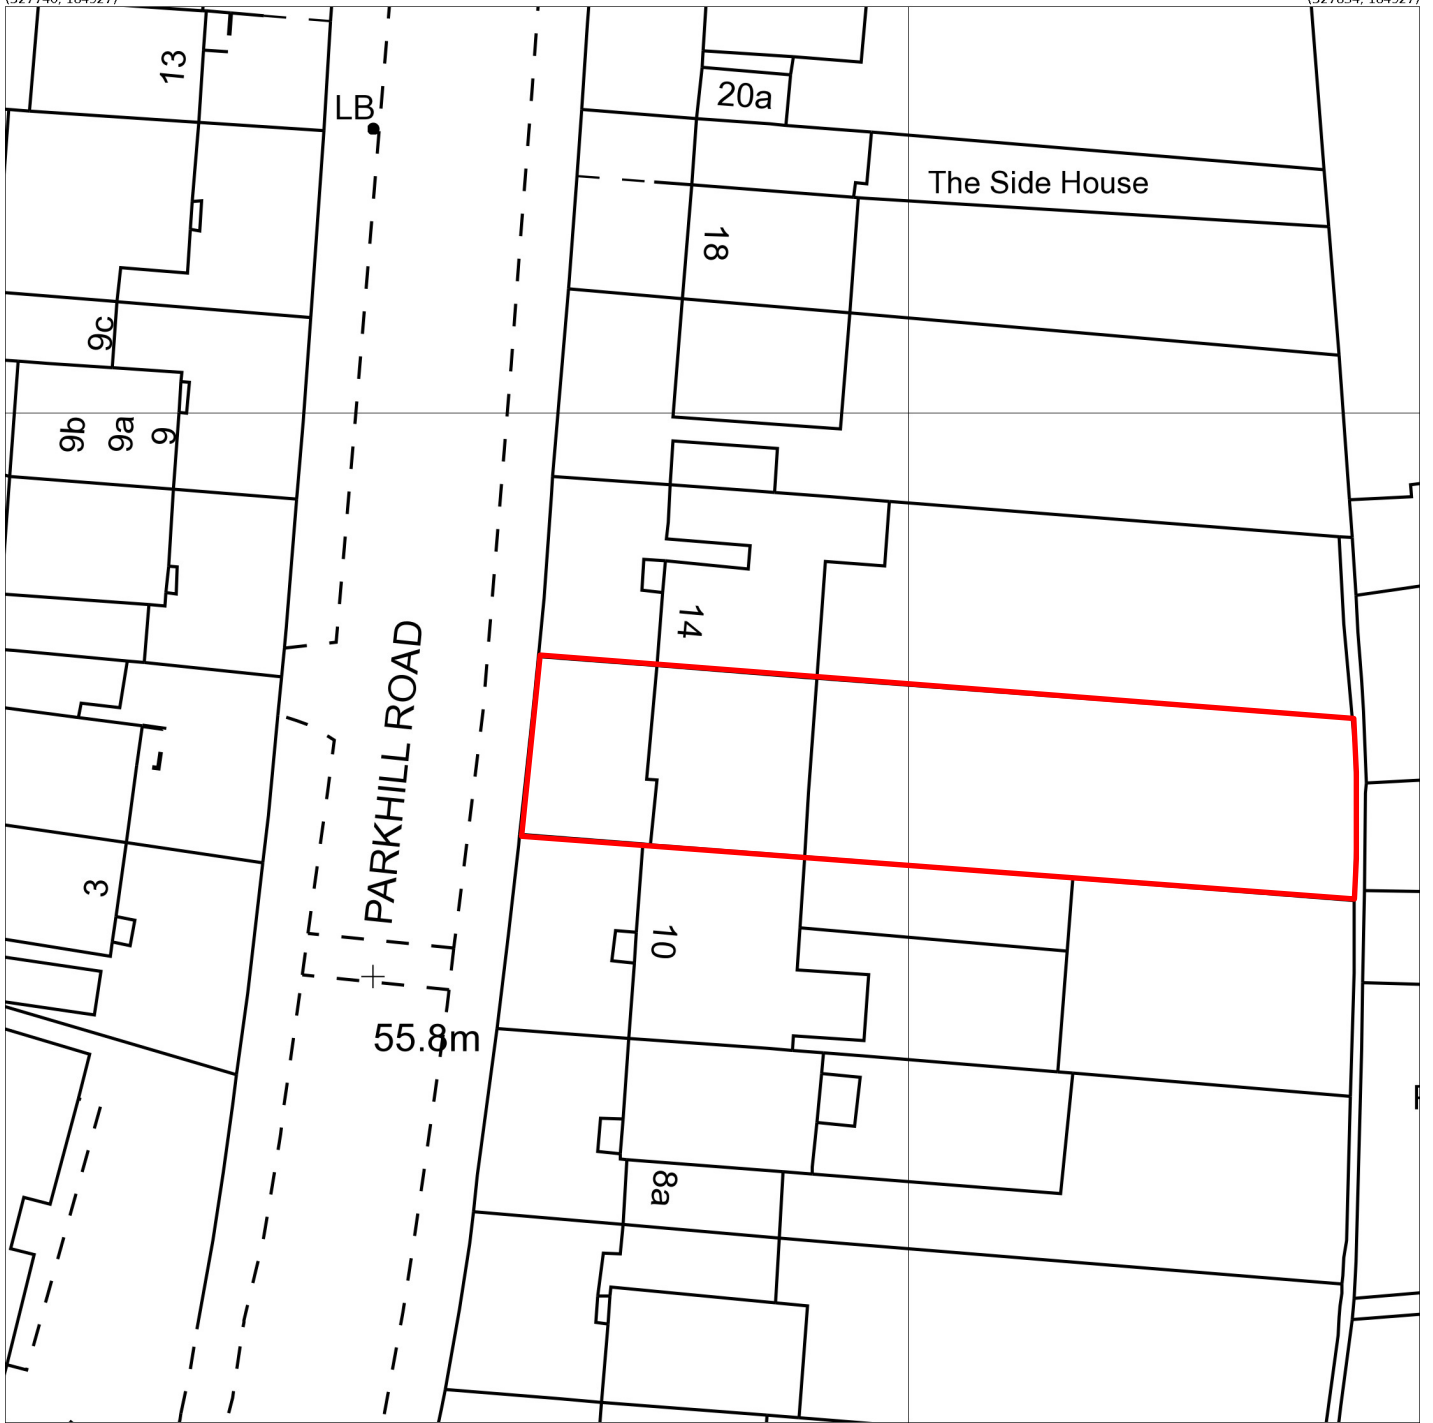

(527740, 184833)

(527834, 184833)

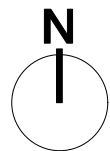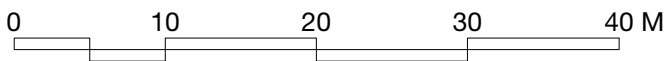

Do not scale
 This is not a construction drawing.

12 Parkhill Road, NW3 2YN
Site Location Plan
 1:500 at A4
 April, 2019

06_1000

Lucy Read Architects
 13 Retcar Place N19 5TT lucyread@icloud.com 07779 789 268