

Site Measurements not to be taken from drawings  
 Contractor to confirm all dimensions  
 HDD not liable for seeking relevant planning authority permissions (including LBC) unless specifically directed by the client

No.	Date	Revisions / Submissions	Revised by



HamburyHirdDesign  
 HamburyHird Design Ltd.  
 50-52 Wellsway  
 Bath  
 BA2 4SA


Design Firm  
 Project Title  
 Stage  
 MASTER

# Weston House

Drawn Title  
 Master Drawing  
 Level 1

Project Manager	Project ID	172
Drawn By	Scale	1:200 @ A3
Reviewed By	Drawing No.	
Date		22/03/2017
CAD File Name		

NO NAMES

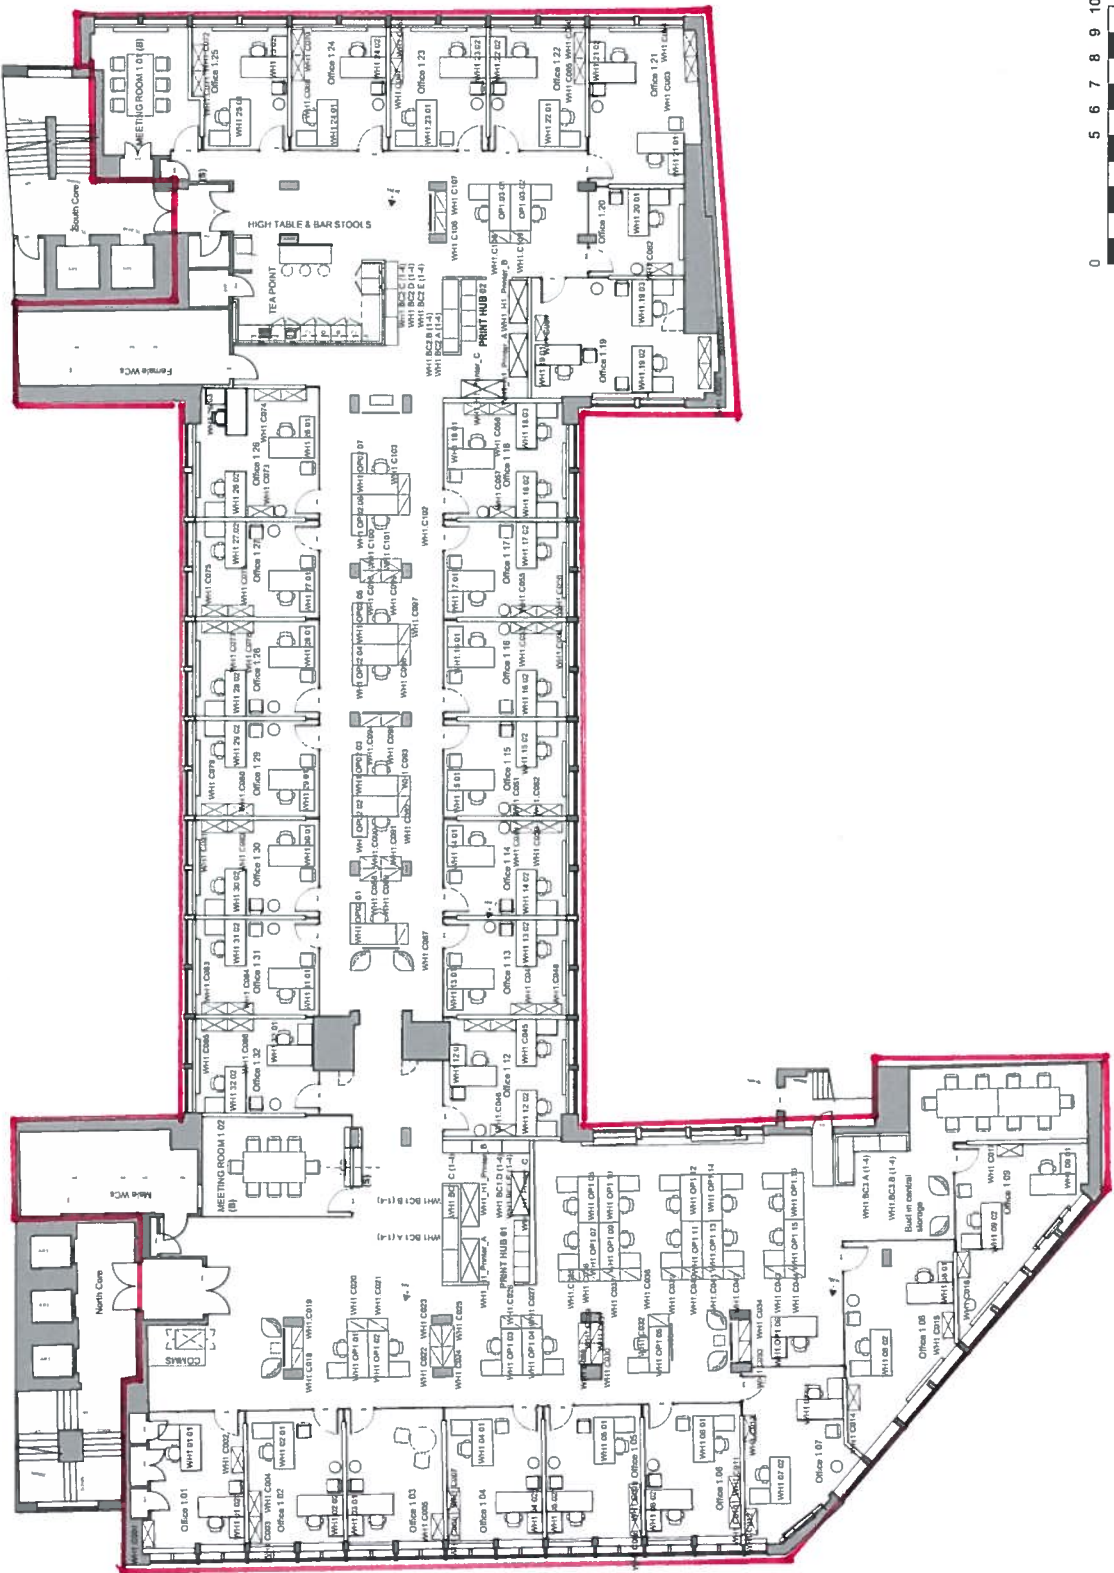

Weston House Level 1 Data  
 Net Floor Area:  
 1197.2 Square Metres  
 12887 Square Feet



Mishcon de Reya - Weston House - First Floor  
 Proposed Layout - Scale 1:200 @ A3

Site Measurements not to be taken from drawings  
 Contractor to confirm all dimensions  
 HDD not liable for seeking relevant planning authority permissions (including LBC) unless specifically directed by the client

No Date Revisions / Submissions Revised by




**HamburyHirdDesign**  
 HamburyHird Design Ltd.  
 50-52 WellsWay  
 Bath  
 BA2 4SA

Project Stage  
**MASTER**

# Weston House


Project Title  
**Master Drawing  
 Level 2**


Project Manager	LKKVP
Drawn By	MHY
Scale	1:200 @ A3
Reviewed By	MHY
Project ID	
Date	22/03/2017
CAD File Name	
<b>NO NAMES</b>	

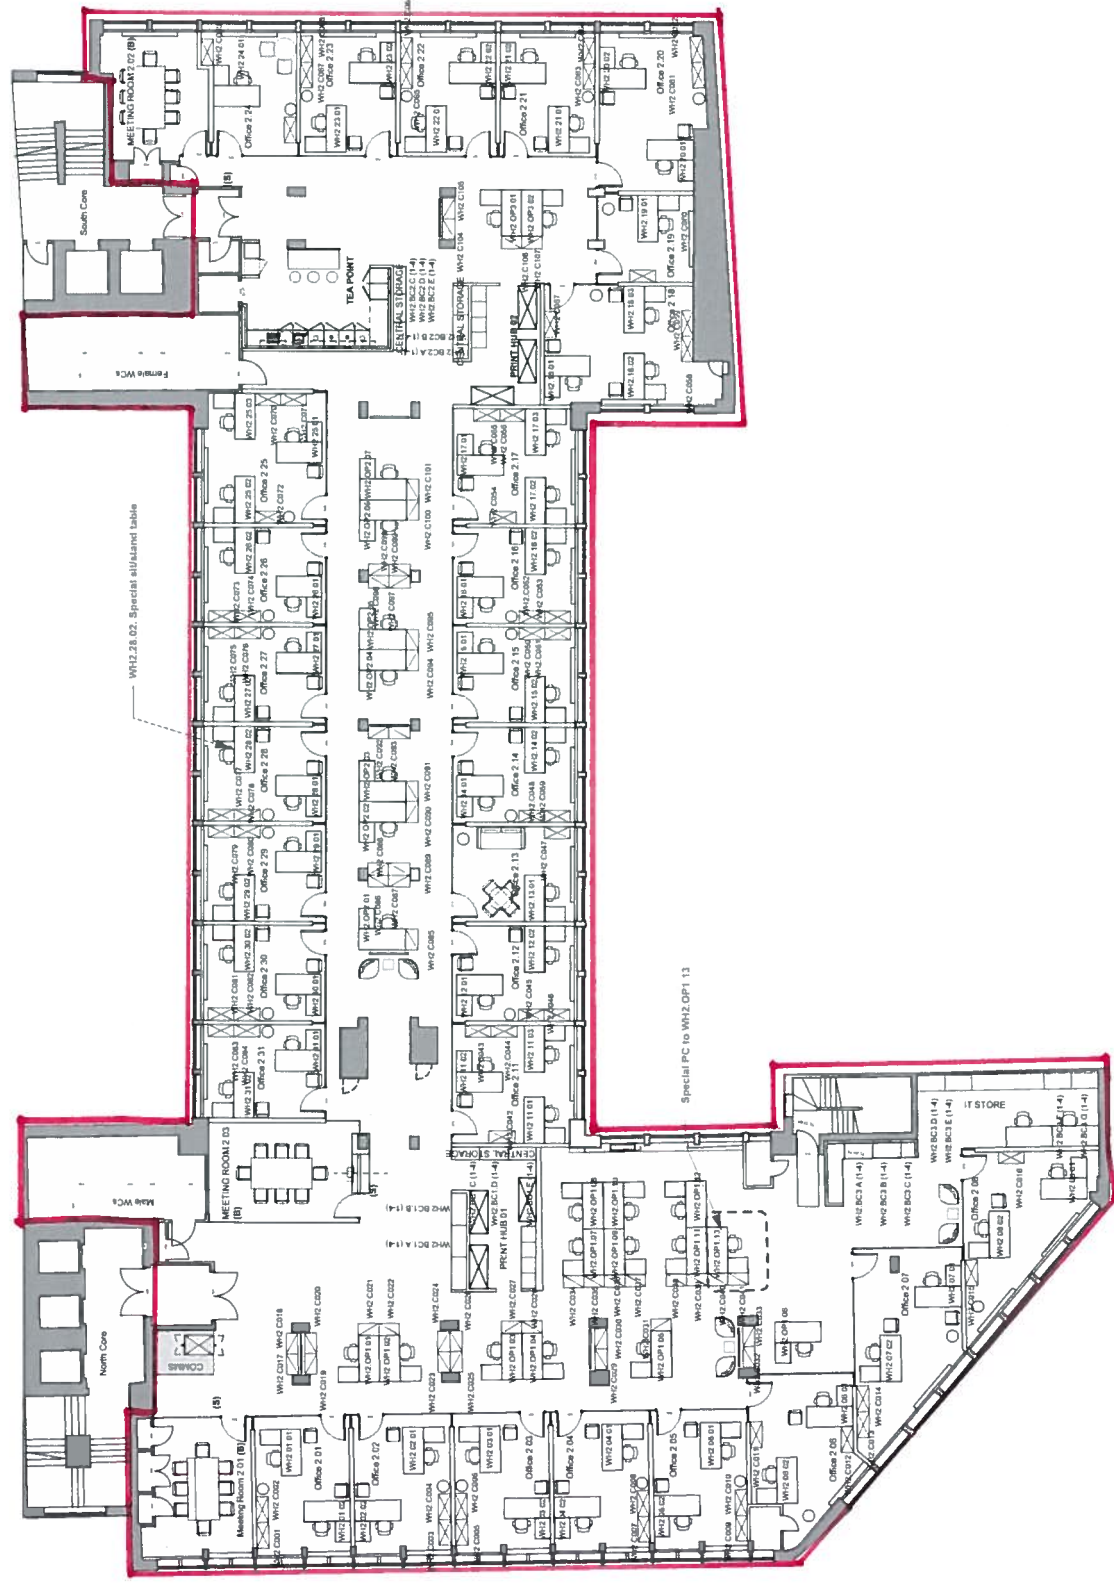

**Mishcon de Reya - Weston House - Second Floor**  
 Proposed Layout- Scale 1:200@A3

Site Measurements not to be taken from drawings  
 Contractor to confirm all dimensions  
 HDD not liable for seeking relevant planning authority permissions (including LBC) unless specifically directed by the client

Nr.	Date	Revisions / Submissions	Revised by
 <b>HamburyHirdDesign</b> HamburyHird Design Ltd. 50-52 Wellsway Bath BA2 4SA			
Design Firm		MASTER	
Project Title		<b>Weston House</b>	
Drawing Title		Master Drawing Level 3	
Project Manager		Project ID: 172	
Drawn By: VP		Scale: 1:200 @ A3	
Reviewed By: MHY		Drawing No.	
Date: 17.04.2018		NO NAMES	
CAD File Name			

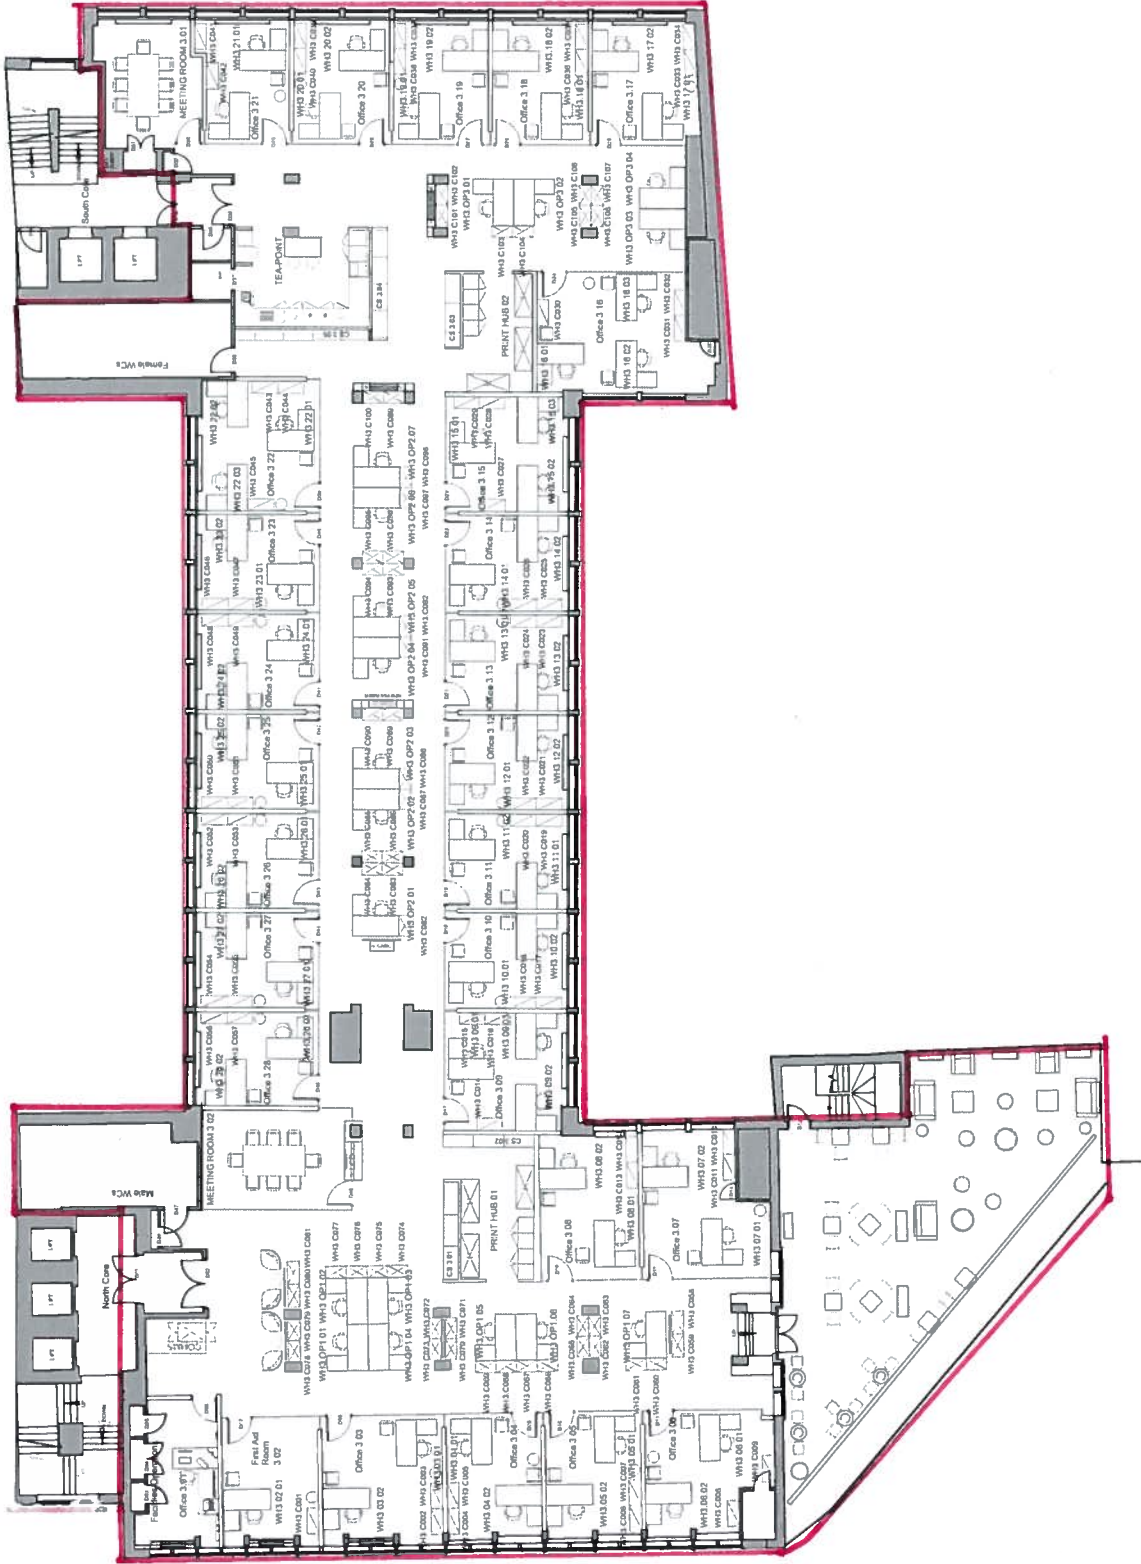


**Mishcon de Reya - Weston House - Third Floor**  
 Master Drawing - Scale 1:200 @ A3


Site Measurements not to be taken from drawings.  
 Contractor to confirm all dimensions  
 HDD not liable for seeking relevant planning authority  
 permissions (including LBC) unless specifically directed  
 by the client.

**SOUTH CORE**

**NORTH CORE**

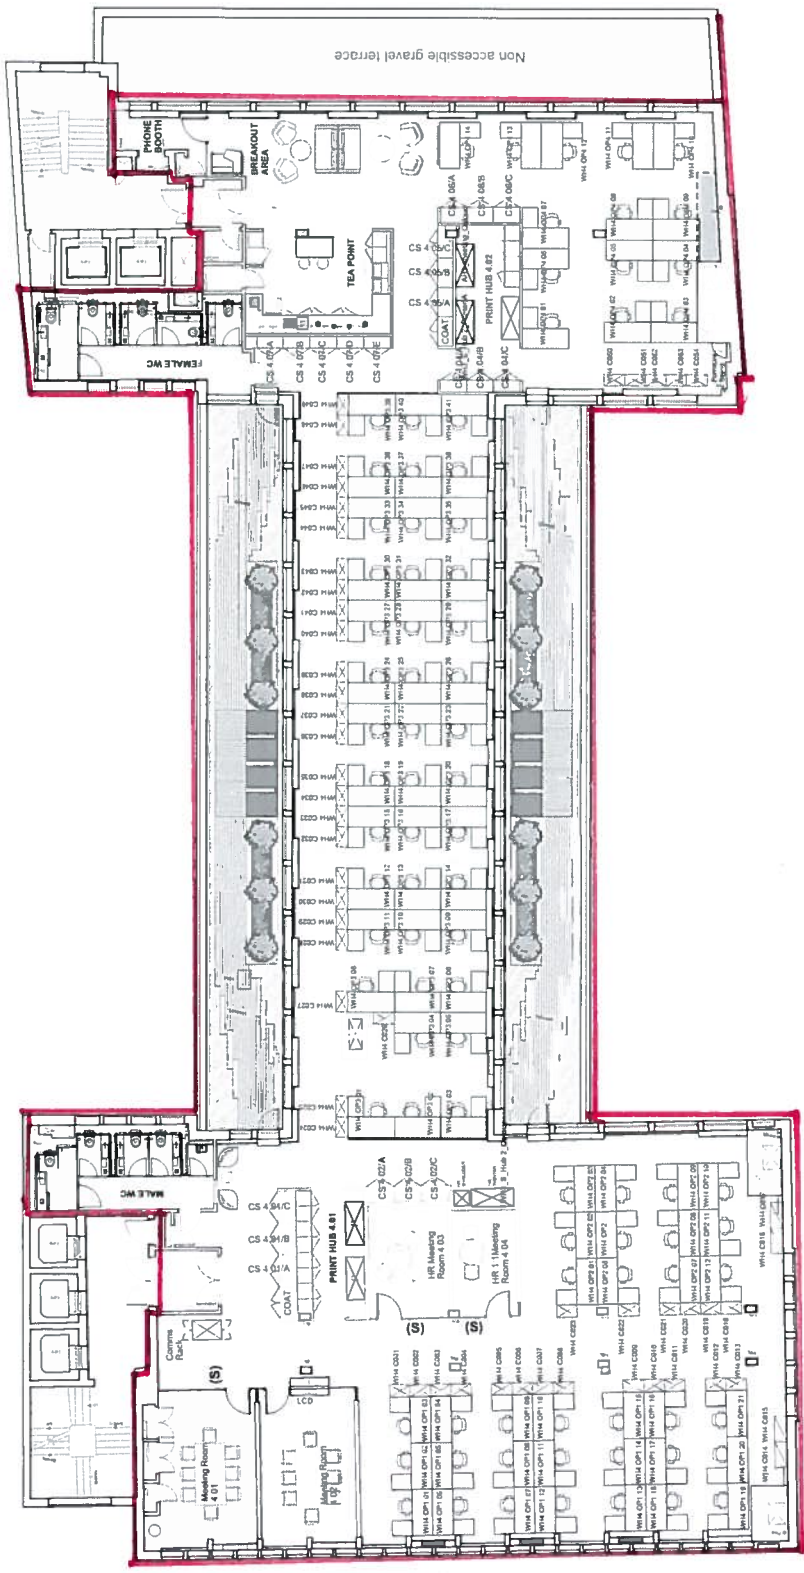

<b>Weston House Level 4 Data</b>	
Net Floor Area:	
800.1 Square Metres	
8612 Square Feet	

No.	Date	Revisions / Submissions	Revised by
 <b>HamburyHirdDesign</b> HamburyHird Design Ltd. 50-52 WellsWay Bath BA2 4SA Tel: 01225 336004			
Design Firm			
Stage	Master		
Project Title	<b>Weston House</b>		
Drawing Title	Master Drawing Level 4		
Project ID	RG/IMHY		
Scale	1:200@A3		
Drawn By	LKVP		
Reviewed By	RG/IMHY		
Date	09.01.2017		
CAD File Name	NO NAMES		



**Mishcon de Reya - Weston House - Fourth Floor**  
 Proposed Layout Scale 1:200 @ A3

Site Measurements not to be taken from drawings  
 Contractor to confirm all dimensions  
 HDD not liable for seeking relevant planning authority permissions (including LBC) unless specifically directed by the client

No	Date	Revisions / Submissions	Revised by



**HamburyHrdDesign**  
 HamburyHrd Design Ltd.  
 50-52 Wellsway  
 Bath  
 BA2 4SA  
 Tel: 01225 336004


Design Firm  
 Stage  
 Project Title  
 Master

# Weston House

Master Drawing  
 Level 5

Project Manager	RG/IMHY	Project ID	
Drawn By	LKVP	Scale	1:200@A3
Reviewed By	RG/IMHY	Drawing No	
Date	09.01.2018		
CAD File Name			

NO NAME

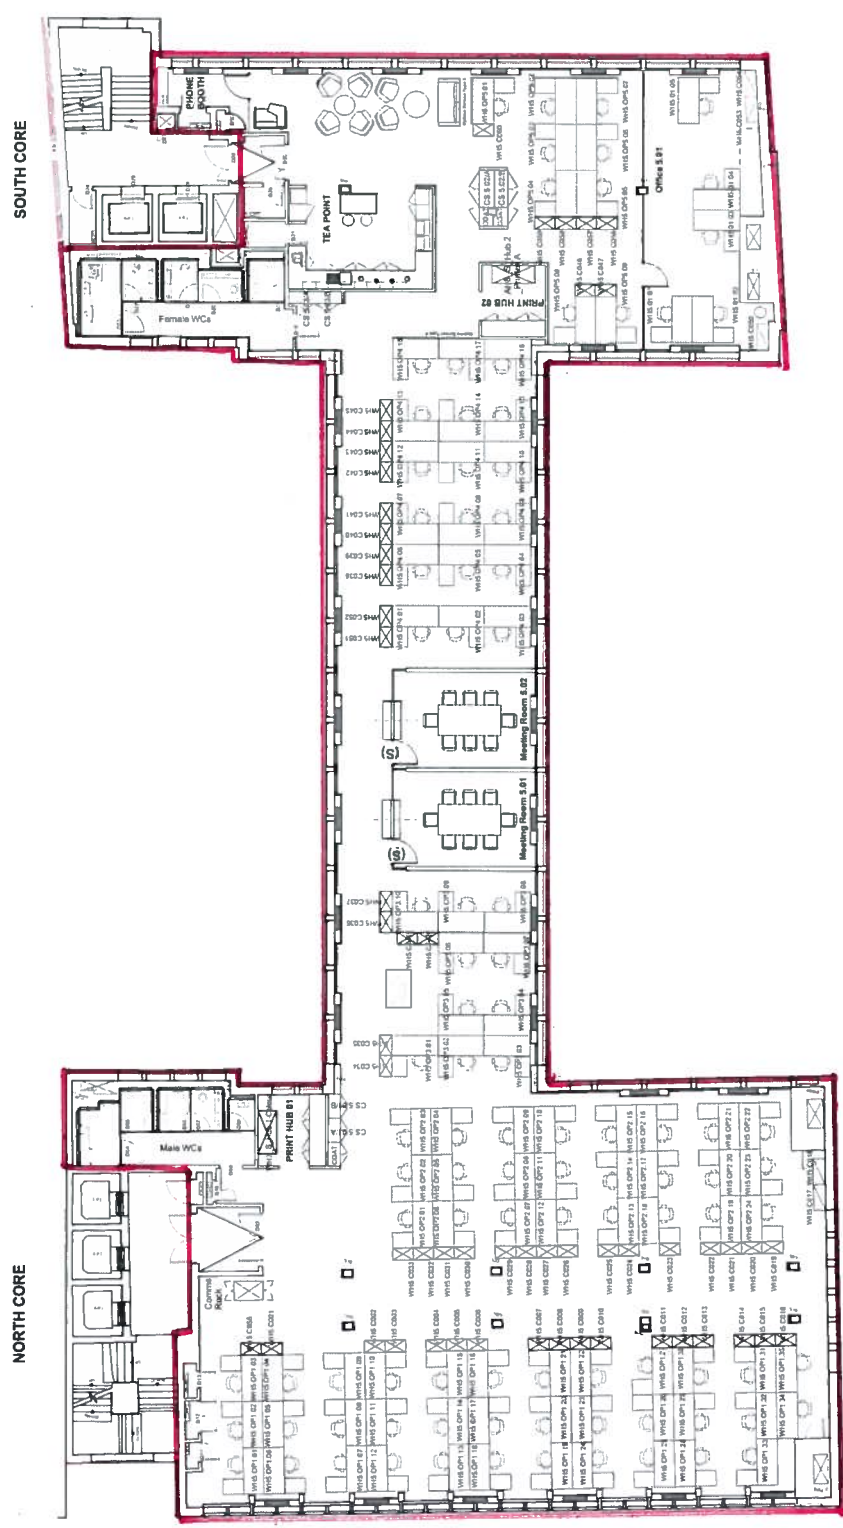

**Weston House Level 5 Data**  
 Net Floor Area:  
 791.2 Square Metres  
 8544.6 Square Feet



**Mishcon de Reya - Weston House - Fifth Floor**  
 Proposed Layout - Scale 1:200 @ A3