


HIGH LEVEL SERVICES ROUTE TO PROPOSED SUB-PLANT ROOM A VIA RECLAD HIGH LEVEL PIPE DUCT

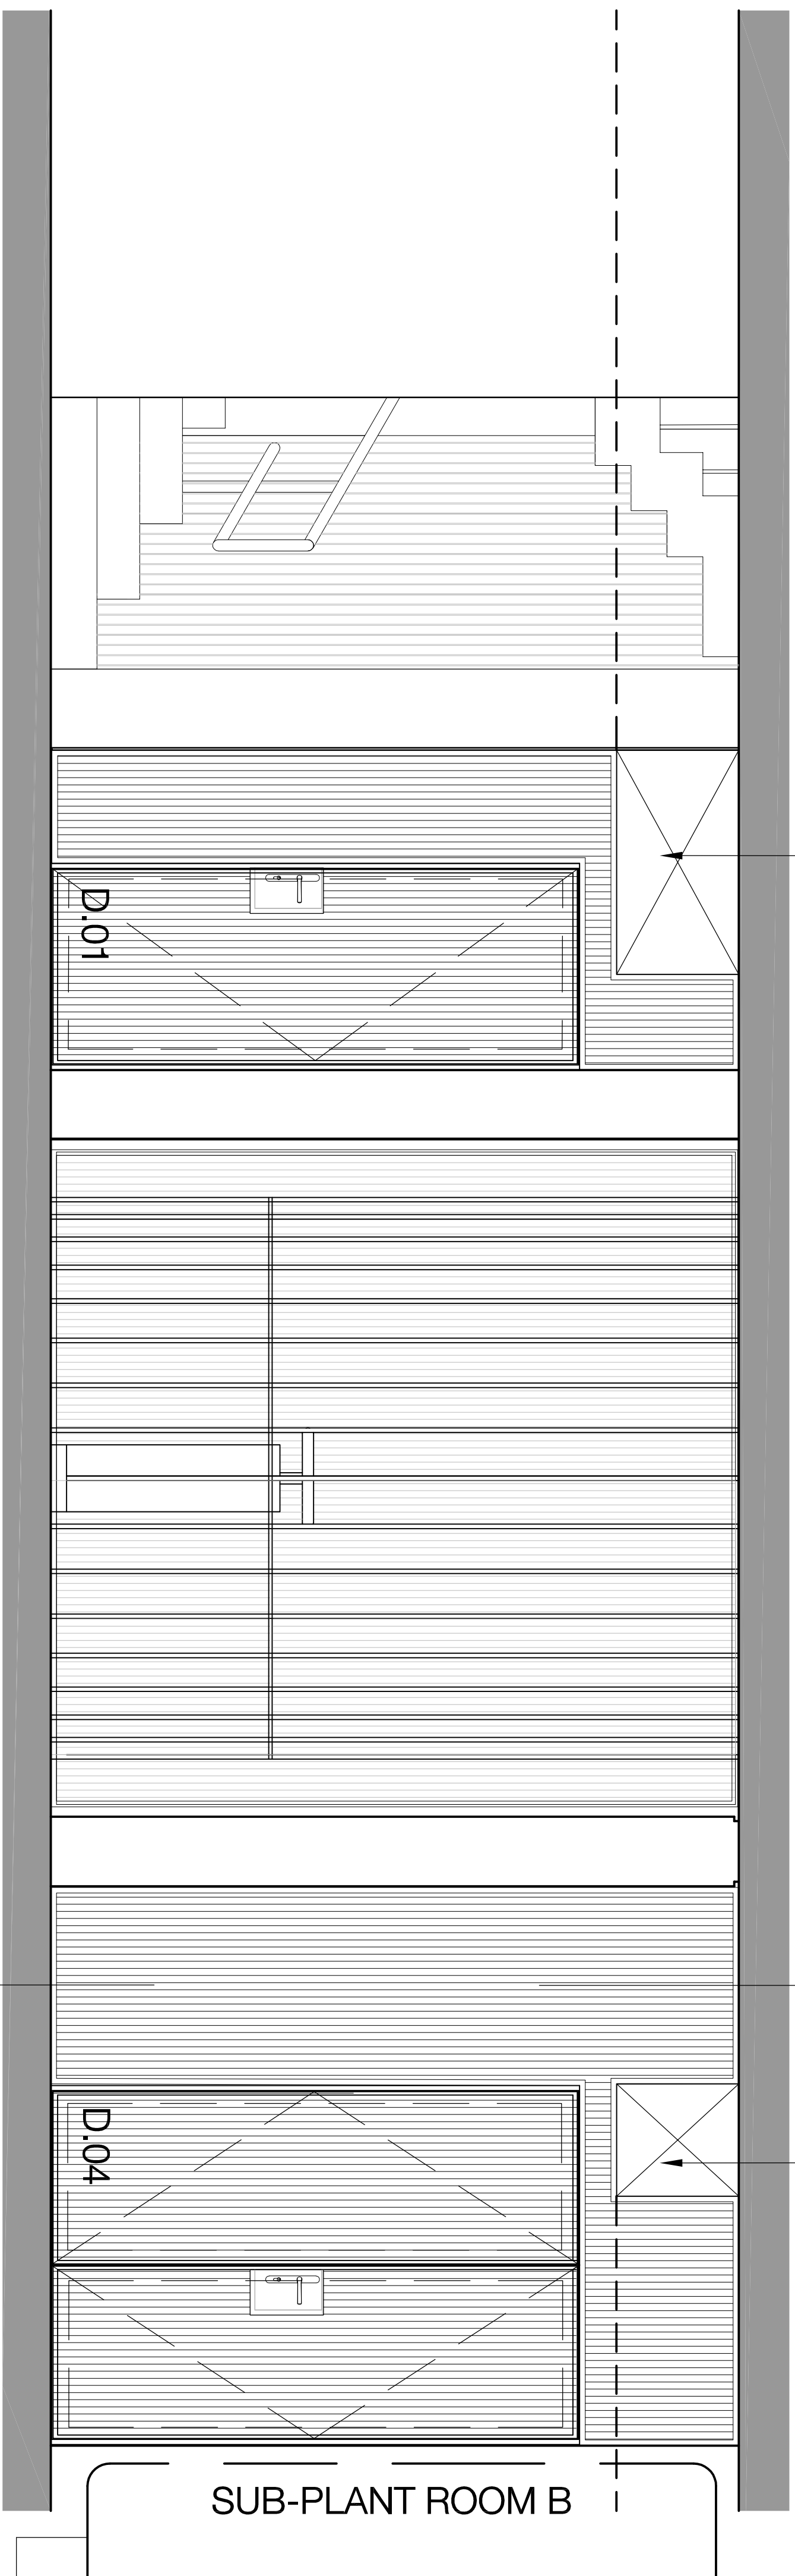

HIGH LEVEL SERVICES ROUTE TO PROPOSED SUB-PLANT ROOM B

02
605

01
601
EXISTING BOILER ROOM - ELEVATION A


Standard notes

1. Do not scale this drawing.
2. All dimensions must be checked on site and all discrepancies verified with the architect.
3. Unless otherwise stated, all dimensions are to structural surfaces.

This is not a construction drawing. It is unsuitable for the purpose of construction and must on no account be used as such.

Drawing notes

TO BE READ IN CONJUNCTION WITH DESIGN ISSUES TRACKER

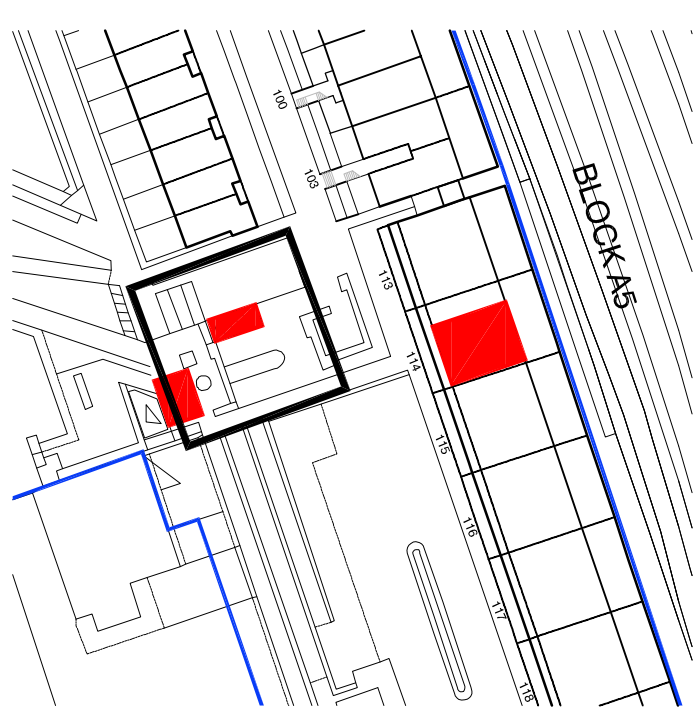

Revisions	REV DATA	DESCRIPTION	IN.
P1	13.11.2017	FIRST ISSUE	AN
P2	13.07.2018	ISSUED FOR PLANNING	AN

Alexandra Road
Heating Infrastructure


Client Camden	Date 18/09/2017
Author KS	Checked JM
Project address ALEXANDRA RD ESTATE	Drawing EX BOILER ROOM - SH2
Scale 1:20 @A1	Drawing number 3/607_A_301
File Name FileName.dwg	Revision P2

Levitt Bernstein
lewb@levittbernstern.co.uk

London
1 Kingsland Passage
+44 (0)20 7275 7676

Manchester
307-740 Building
Manchester M3 3GS
+44 (0)16 1669 8740

HIGH LEVEL SERVICES ROUTE TO PROPOSED SUB-PLANT ROOM A VIA RECLAD HIGH LEVEL PIPE DUCT

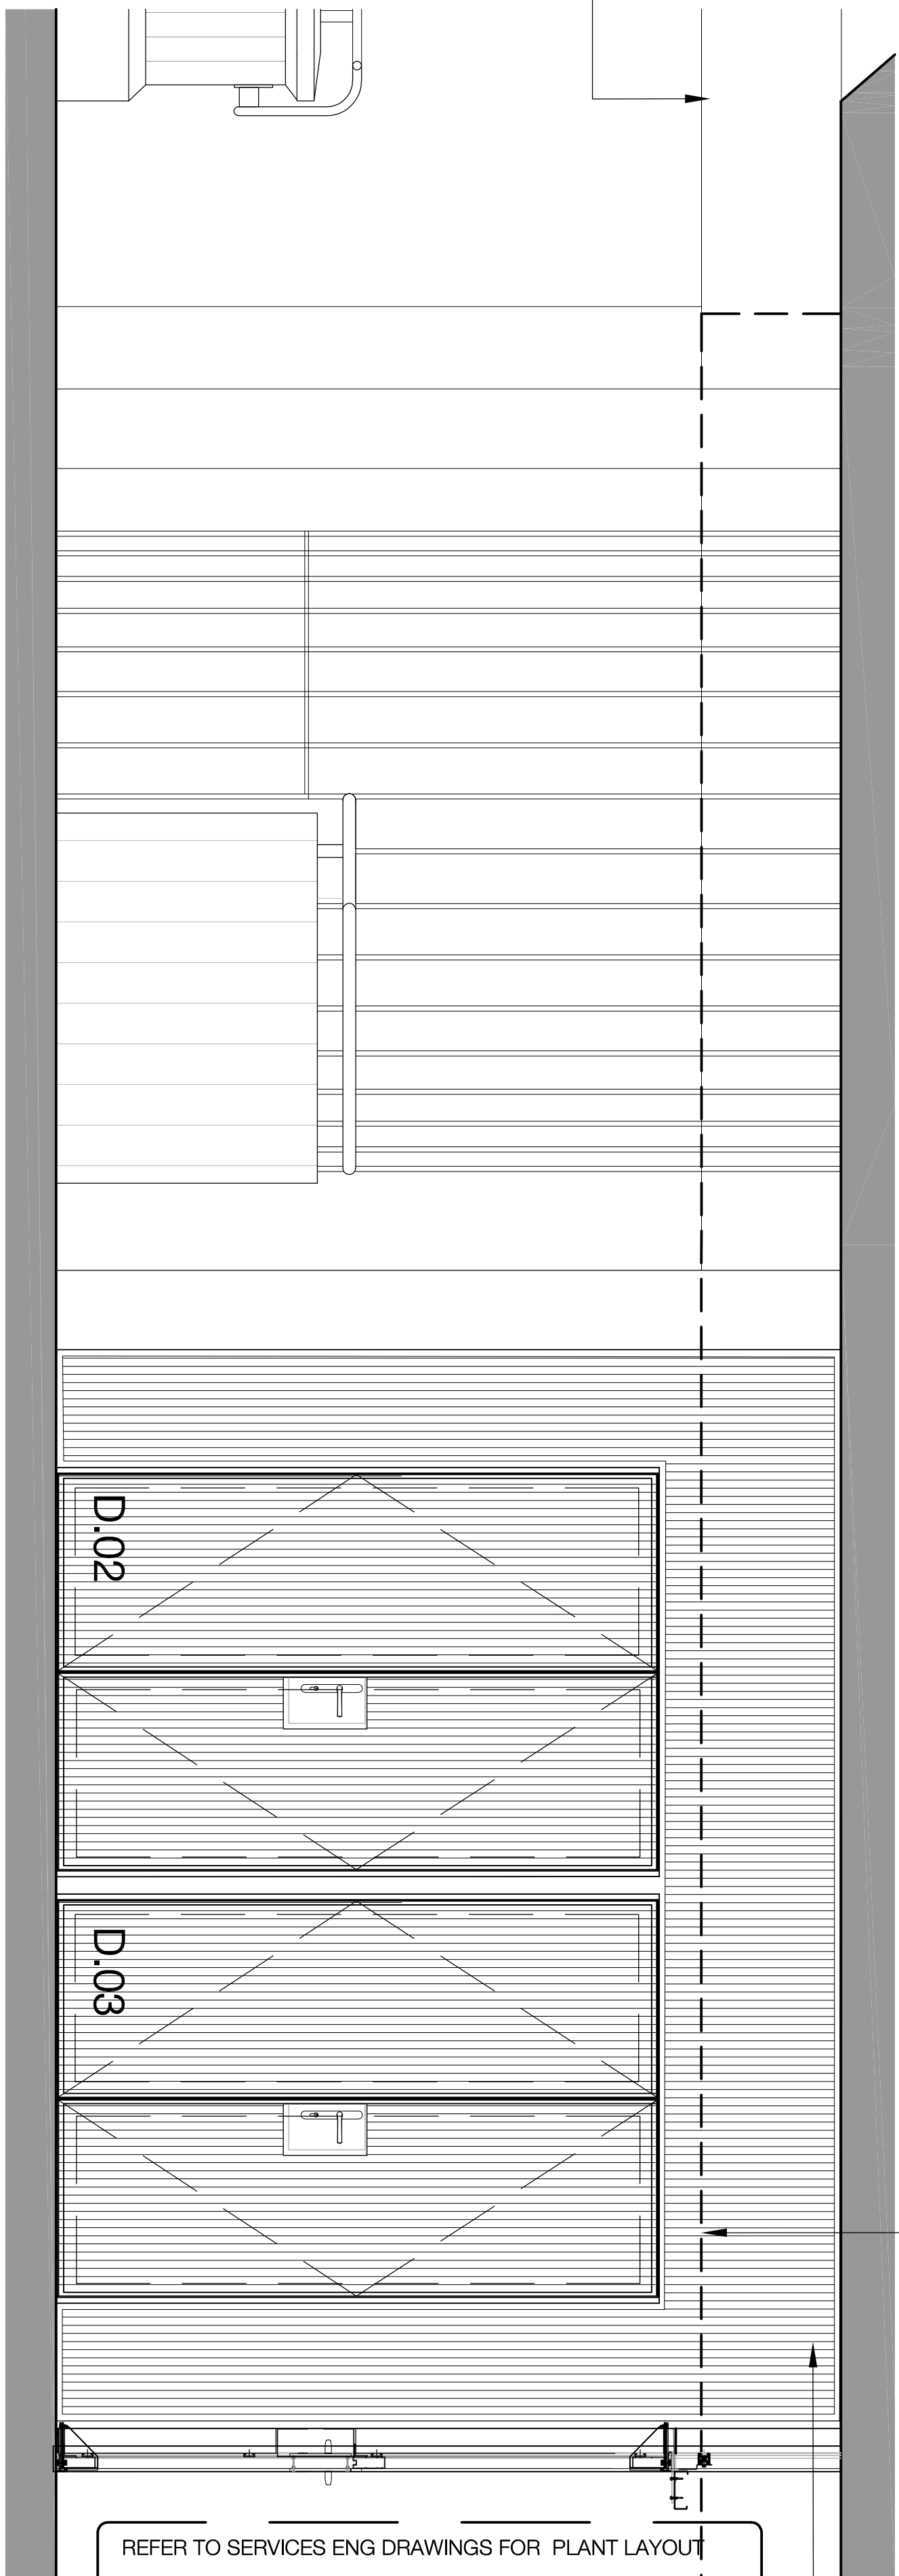

HIGH LEVEL SERVICES ROUTE TO PROPOSED SUB-PLANT ROOM B

PROPOSED WEATHER SCREEN - COLT 2UL SYSTEM SHOWN

REFER TO SERVICES ENG DRAWINGS FOR PLANT LAYOUT

02
601
EXISTING BOILER ROOM - ELEVATION B

