


- Standard notes**
1. Do not scale this drawing.
 2. All dimensions must be checked on site and any discrepancies verified with the architect.
 3. Unless shown otherwise, all dimensions are to structural surfaces.

This is not a construction drawing. It is unsuitable for the purpose of construction and must on no account be used as such.

Drawing notes
TO BE READ IN CONJUNCTION WITH DESIGN ISSUES TRACKER

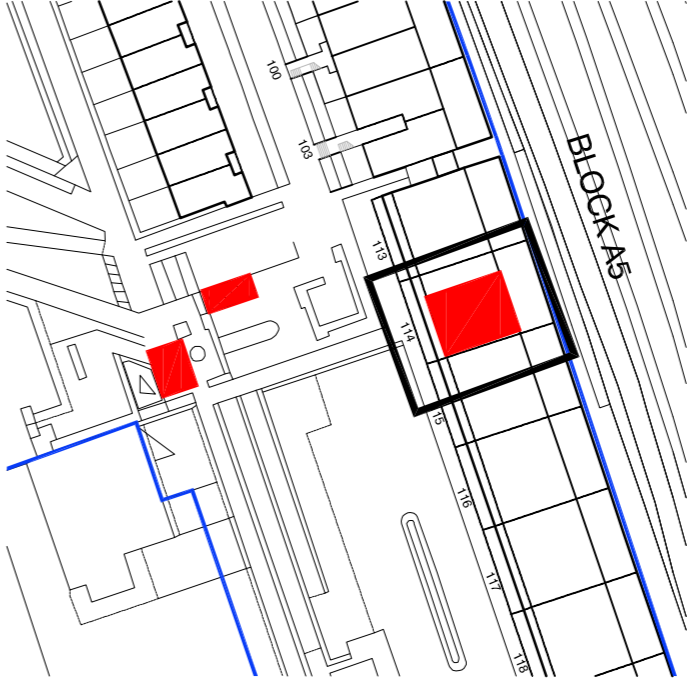

Revisions

REV DATA	DESCRIPTION	IN.
P1	13.11.2017 FIRST ISSUE	AN
P2	15.03.2018 LAYOUT UPDATED	AN
P3	22.03.2018 ANNOTATION UPDATED	AN
P4	13.07.2018 ISSUED FOR PLANNING	AN

Alexandra Road
Heating Infrastructure

Client Camden	Date 18.09.2017
Author KS	Checked JM
Project address ALEXANDRA RD ESTATE	Drawing SUB-PLANT ROOM A - SH1
Scale 1:20 @A1	Drawing number 3467_A_610
File Name FileName.dwg	Revision P4

Levit Bernstein
levitbernsteln.co.uk

London
1 Kingsland Passage
London E2 29B
+44 (0)20 7275 7676

Manchester
3rd HO Building
Market Street
+44 (0)16 1689 8740

