

PROPOSED HG & G SERVICE PIPE
 DISTRIBUTION TO SERVICE BLOCKS
 (SCALE: 1/100%)

086 ST HG & G SERVICE PIPE FROM WALL OF BLOCK C3 AT HL & RISE TO 2ND FLOOR AND PE REWORK ROUTE TO BLOCK C2




PROPOSED HG & G SERVICE PIPE
 DISTRIBUTION TO SERVICE BLOCKS
 (SCALE: 1/100%)

086 ST HG & G SERVICE PIPE TO MAIN STORE AND RINK OF BLOCK C2 AT HL (TYPICAL)

086 ST HG & G SERVICE PIPE UNDERGROUND PE UNDERGROUND PE SERVICE W/ EXISTING SPLIT W/ EXISTING COLUMN

086 ST HG & G SERVICE PIPE BETWEEN BLOCK C3 & C2 W/ EXISTING PE

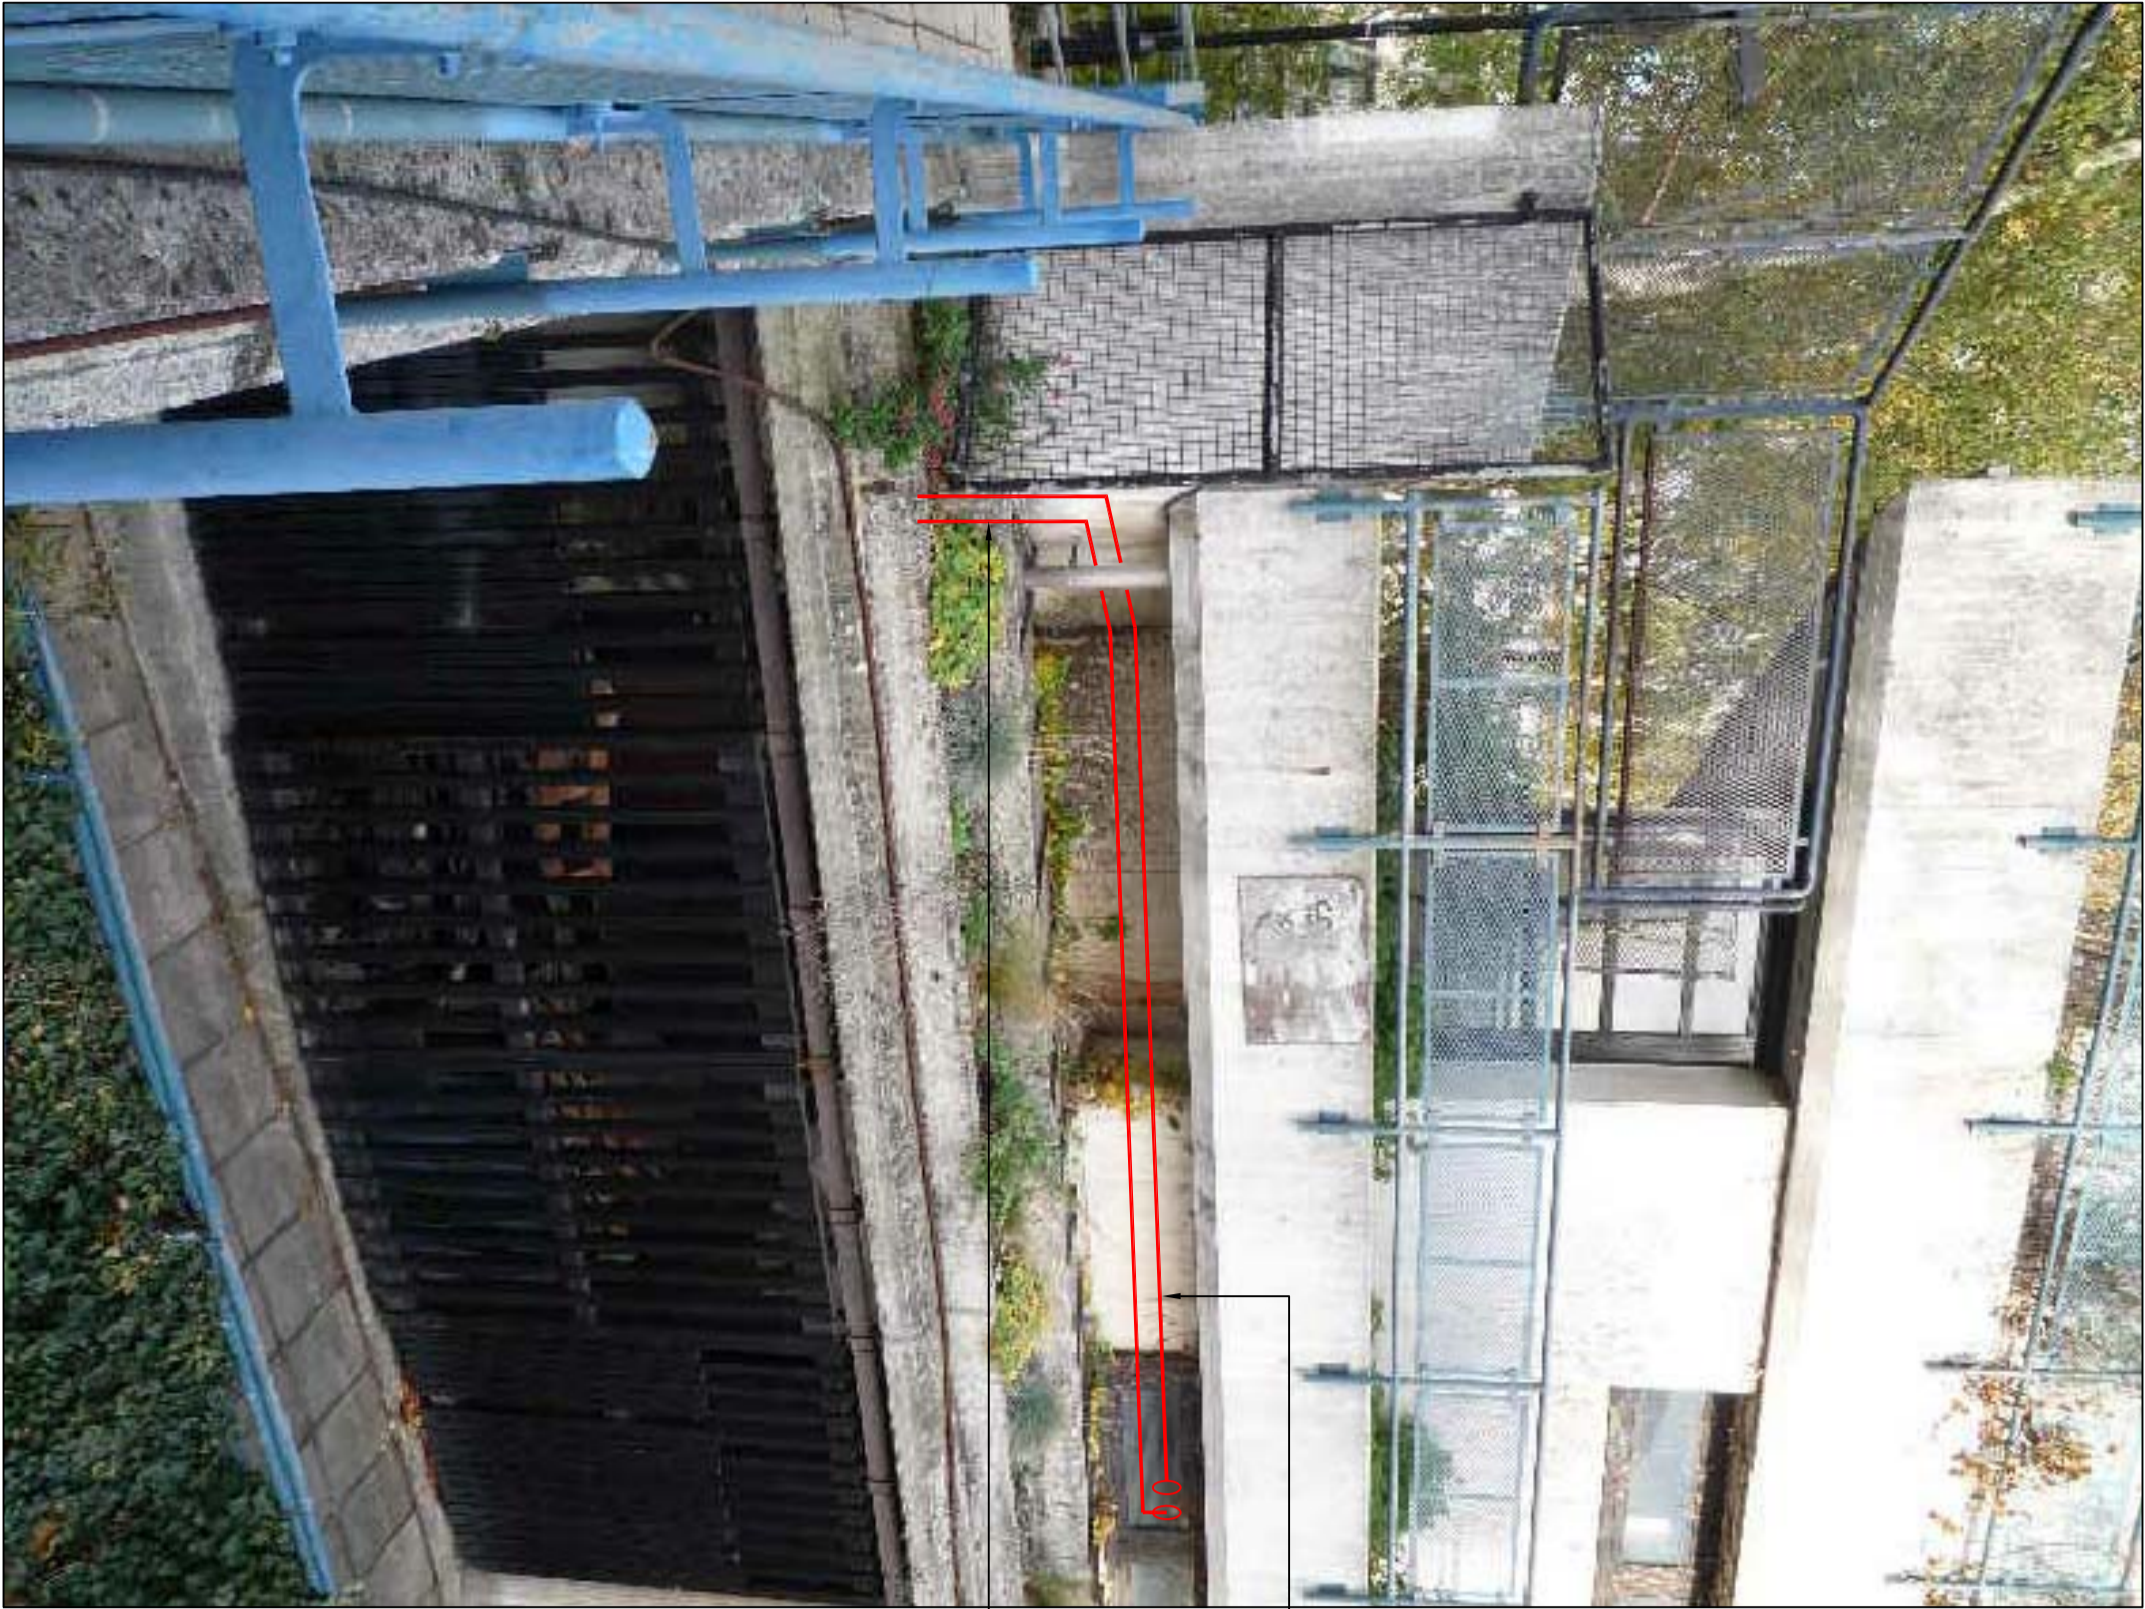

PROPOSED HG & G SERVICE PIPE
 DISTRIBUTION TO SERVICE BLOCKS
 (SCALE: 1/100%)

086 ST HG & G SERVICE PIPE BALCONY SERVICE FROM COMM. OFFICE LOBBY

086 ST HG & G SERVICE PIPE BALCONY SERVICE FROM COMM. OFFICE LOBBY

086 ST HG & G SERVICE PIPE AT HL



PROPOSED HG & G SERVICE PIPE
 DISTRIBUTION TO SERVICE BLOCKS
 (SCALE: 1/100%)



086 ST HG & G SERVICE PIPE UNDERGROUND PE FROM AREA COMM. OFFICE EXTERNAL STORAGE AREA



PROPOSED HG & G SERVICE PIPE
 DISTRIBUTION TO SERVICE BLOCKS
 (SCALE: 1/100%)

086 ST HG & G SERVICE PIPE W/ MOUNT GAS SERVICE UNIT AT HL

086 ST HG & G SERVICE PIPE FROM EXISTING LOCKED ROOM SERVICE UNIT GAUGE UNIT HEATING RINK ROOM

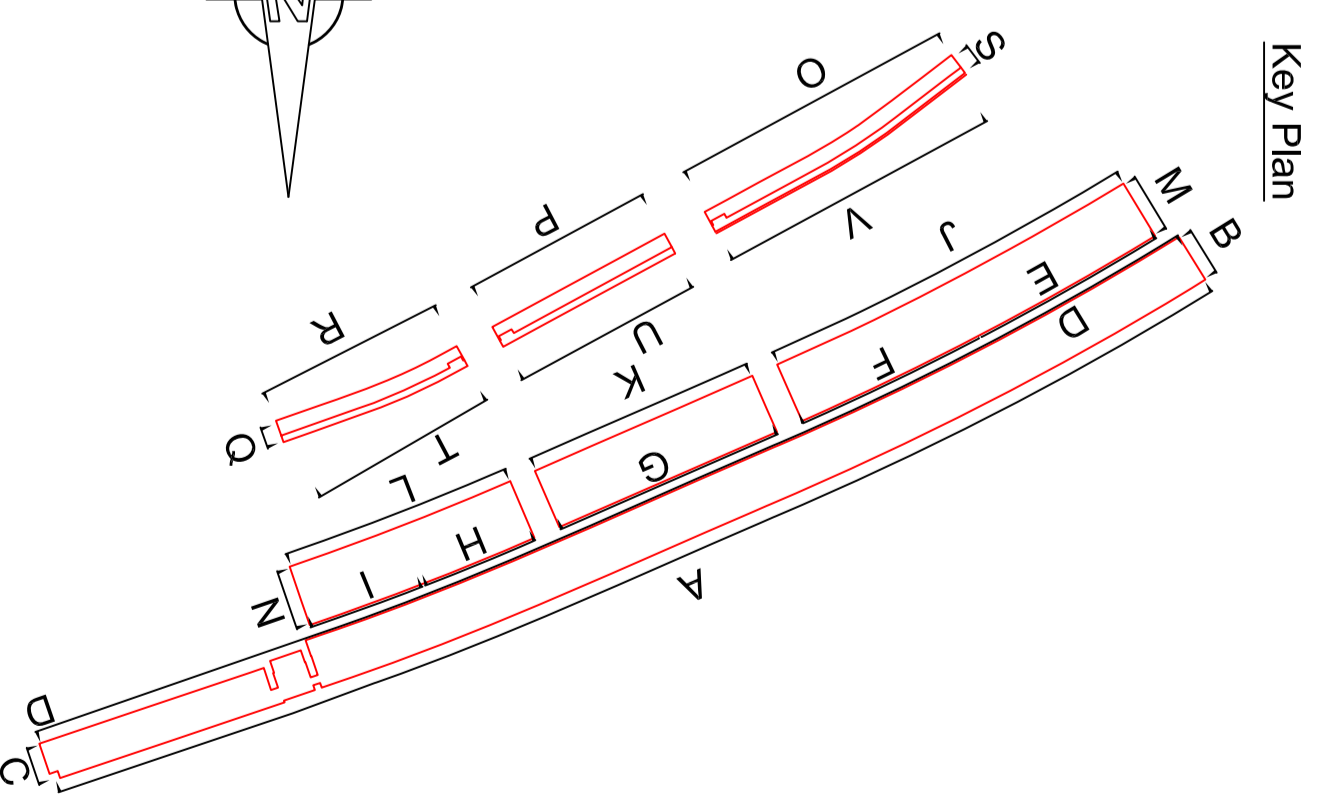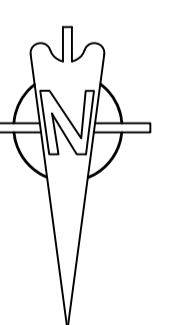

PLANNING DRAWING

<p>Camden ARGYLE STREET LONDON WC1H 9NU</p>		<p>Project: ALEXANDRA ROAD ESTATE (ROWLEY WAY)</p>
<p>Client: BUTLER & YOUNG ASSOCIATES</p>		<p>Contractor: ALEXANDRA ROAD ESTATE (ROWLEY WAY)</p>
<p>Address: 181 FROX, 34-42 Staines Road East, Oxley, Stoney Hill, 97G Telephone: 01883 717172 Fax: 01883 717174 Website: www.bya.co.uk Email: enquiries@bva.co.uk</p>		<p>Scale: N.T.S.</p> <p>Drawn: NS</p> <p>Checked: JS</p> <p>Date: MAY 18</p> <p>Drawn Number: 2777</p> <p>Drawn Number: 2777-RM-M-022</p>
<p>Project: ALEXANDRA ROAD ESTATE (ROWLEY WAY)</p>		<p>Scale: N.T.S.</p> <p>Drawn: NS</p> <p>Checked: JS</p> <p>Date: MAY 18</p> <p>Drawn Number: 2777</p> <p>Drawn Number: 2777-RM-M-022</p>

PROPOSED REPLACEMENT HG & DOM WATER SERVICES PIPE ROUTE TO EXTERNAL ELEVATION OF DWELLINGS (C1-C3) SHEET 2 OF 2