



WEST ACOUSTIC PLANT ENCLOSURE PLAN

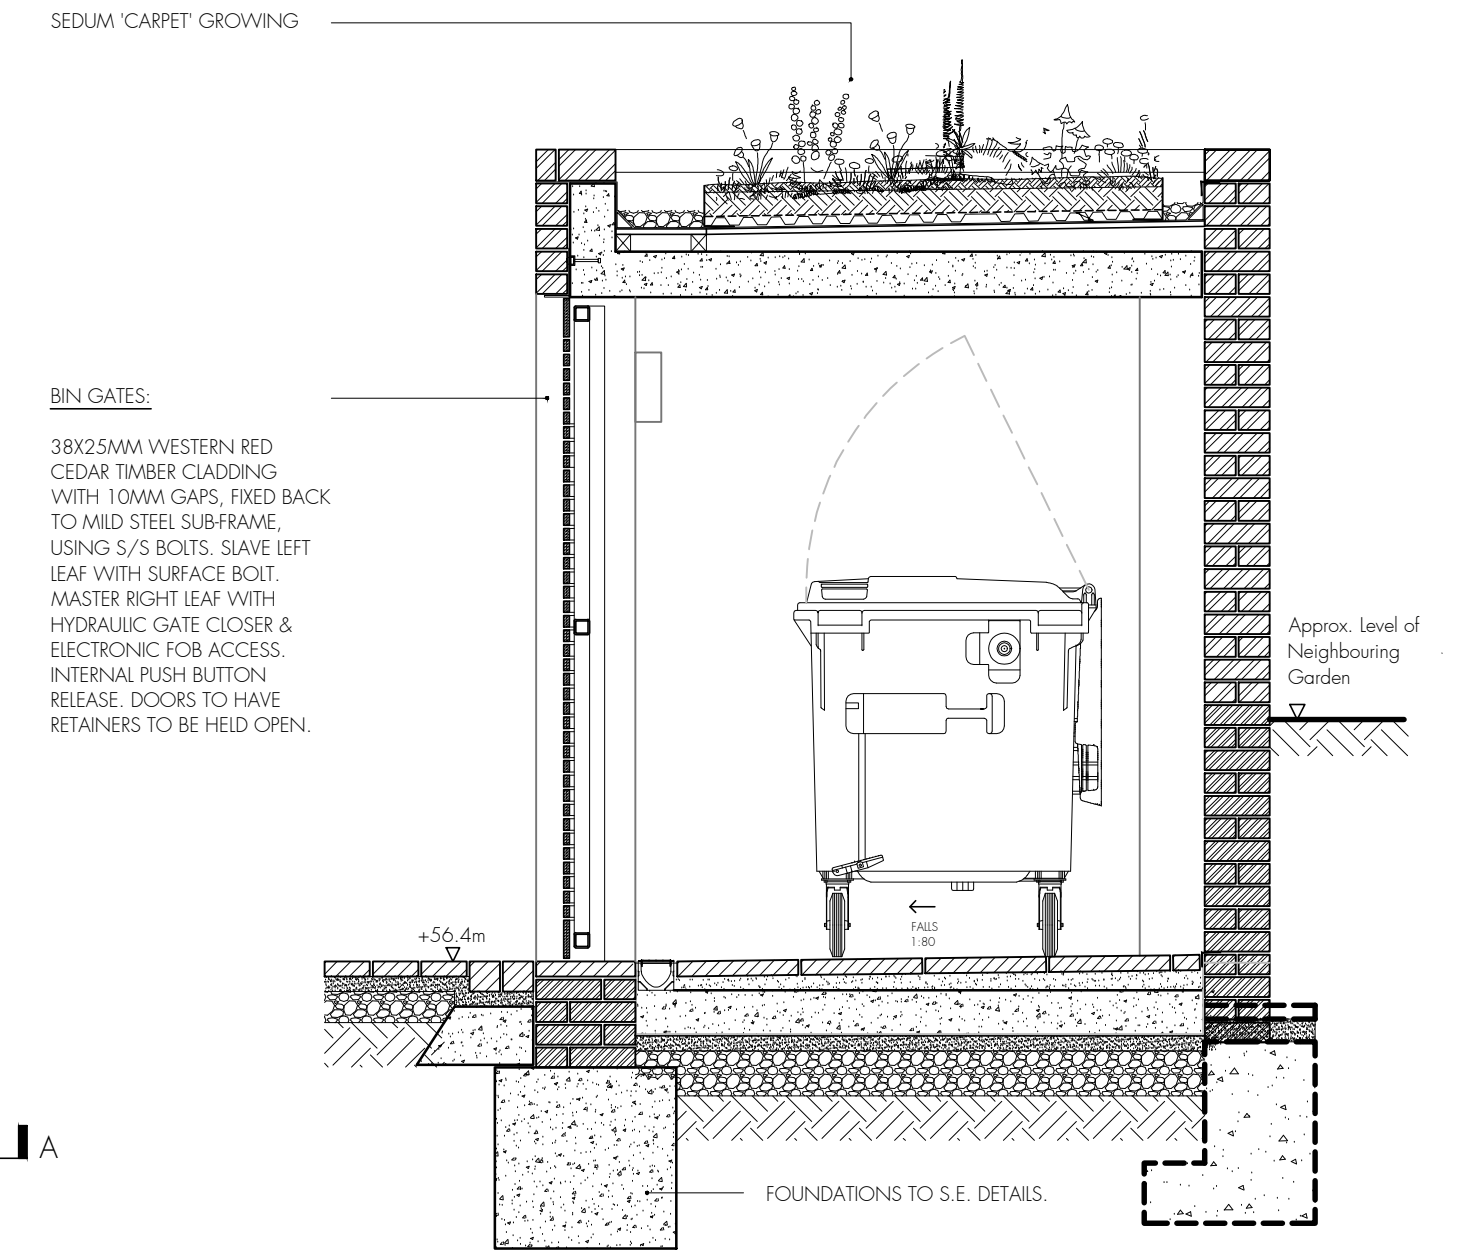

WEST ACOUSTIC PLANT ENCLOSURE ELEVATION BB

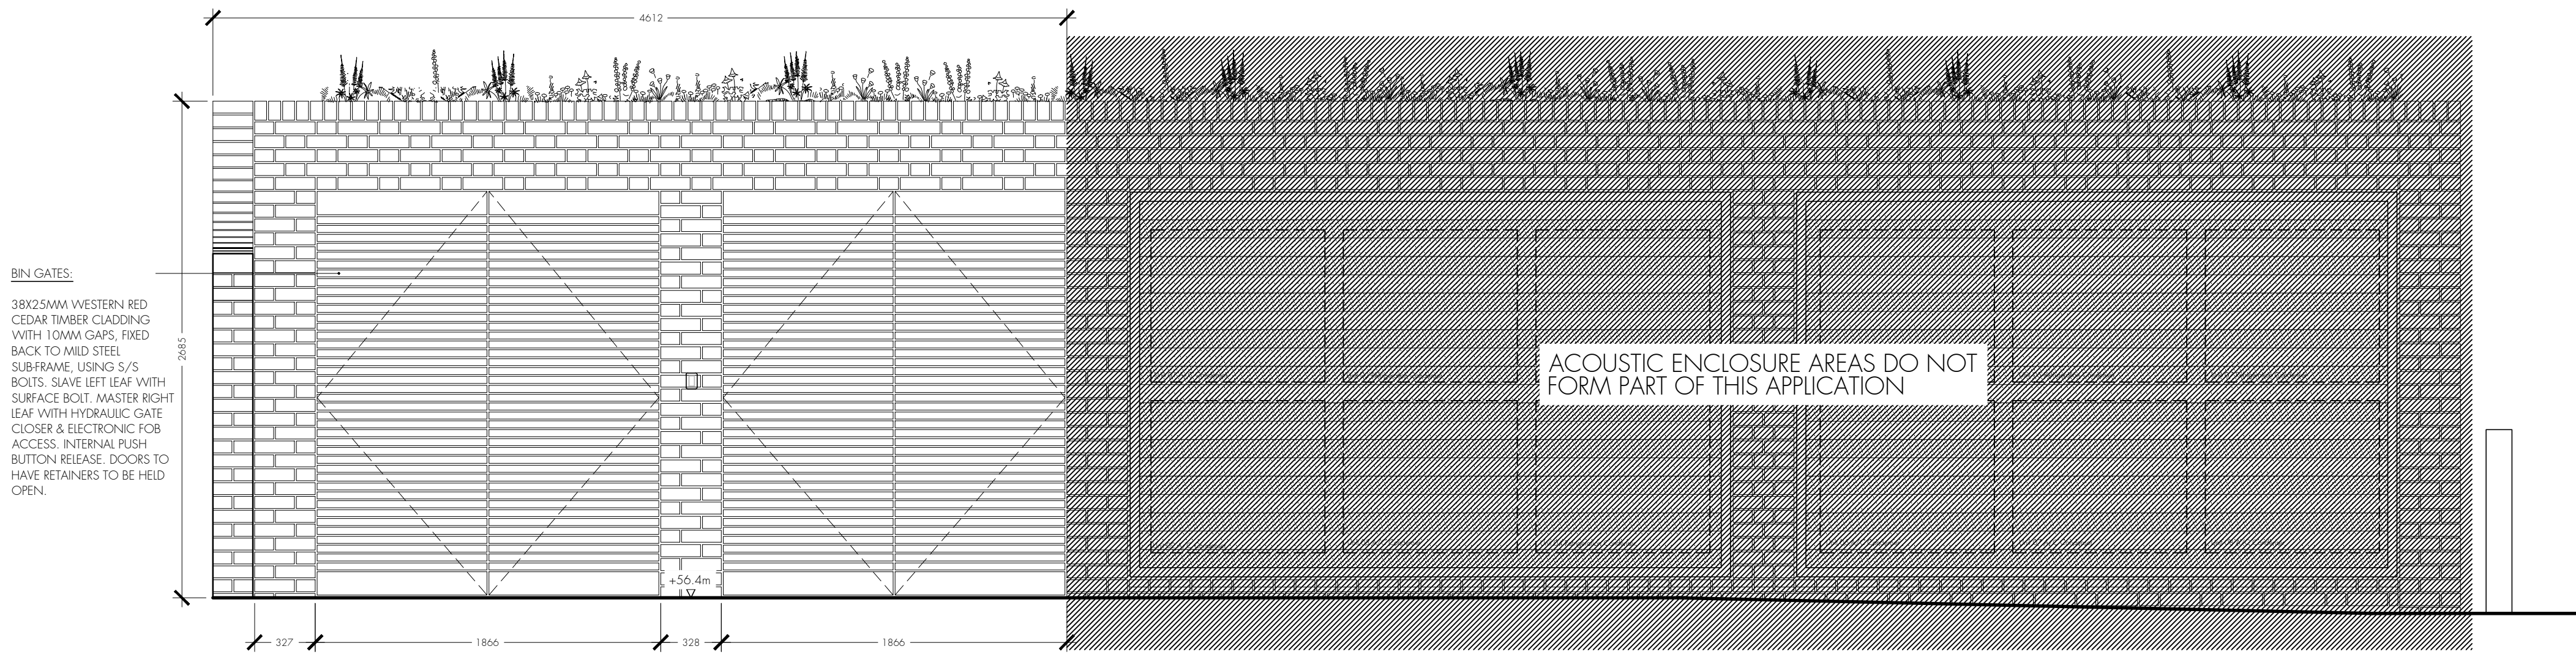

WEST ACOUSTIC PLANT ENCLOSURE ELEVATION AA

tasou  
 associates architects + structural engineers

4 Amwell Street, London. EC1R 1UG T:020 7713 7070 F:020 7713 7071 E:tasou@tasou.co.uk

project	Swains Lane, London, N6 6QX		
dwg title	West Building Bin Store		
job no.	1658	dwg no.	EW-113 rev. B
date	October 2018	scale @ A1	1:25

B	27.03.2019	Design of bin store revised.
A	30.10.2018	Waste capacity revised to previously approved.