
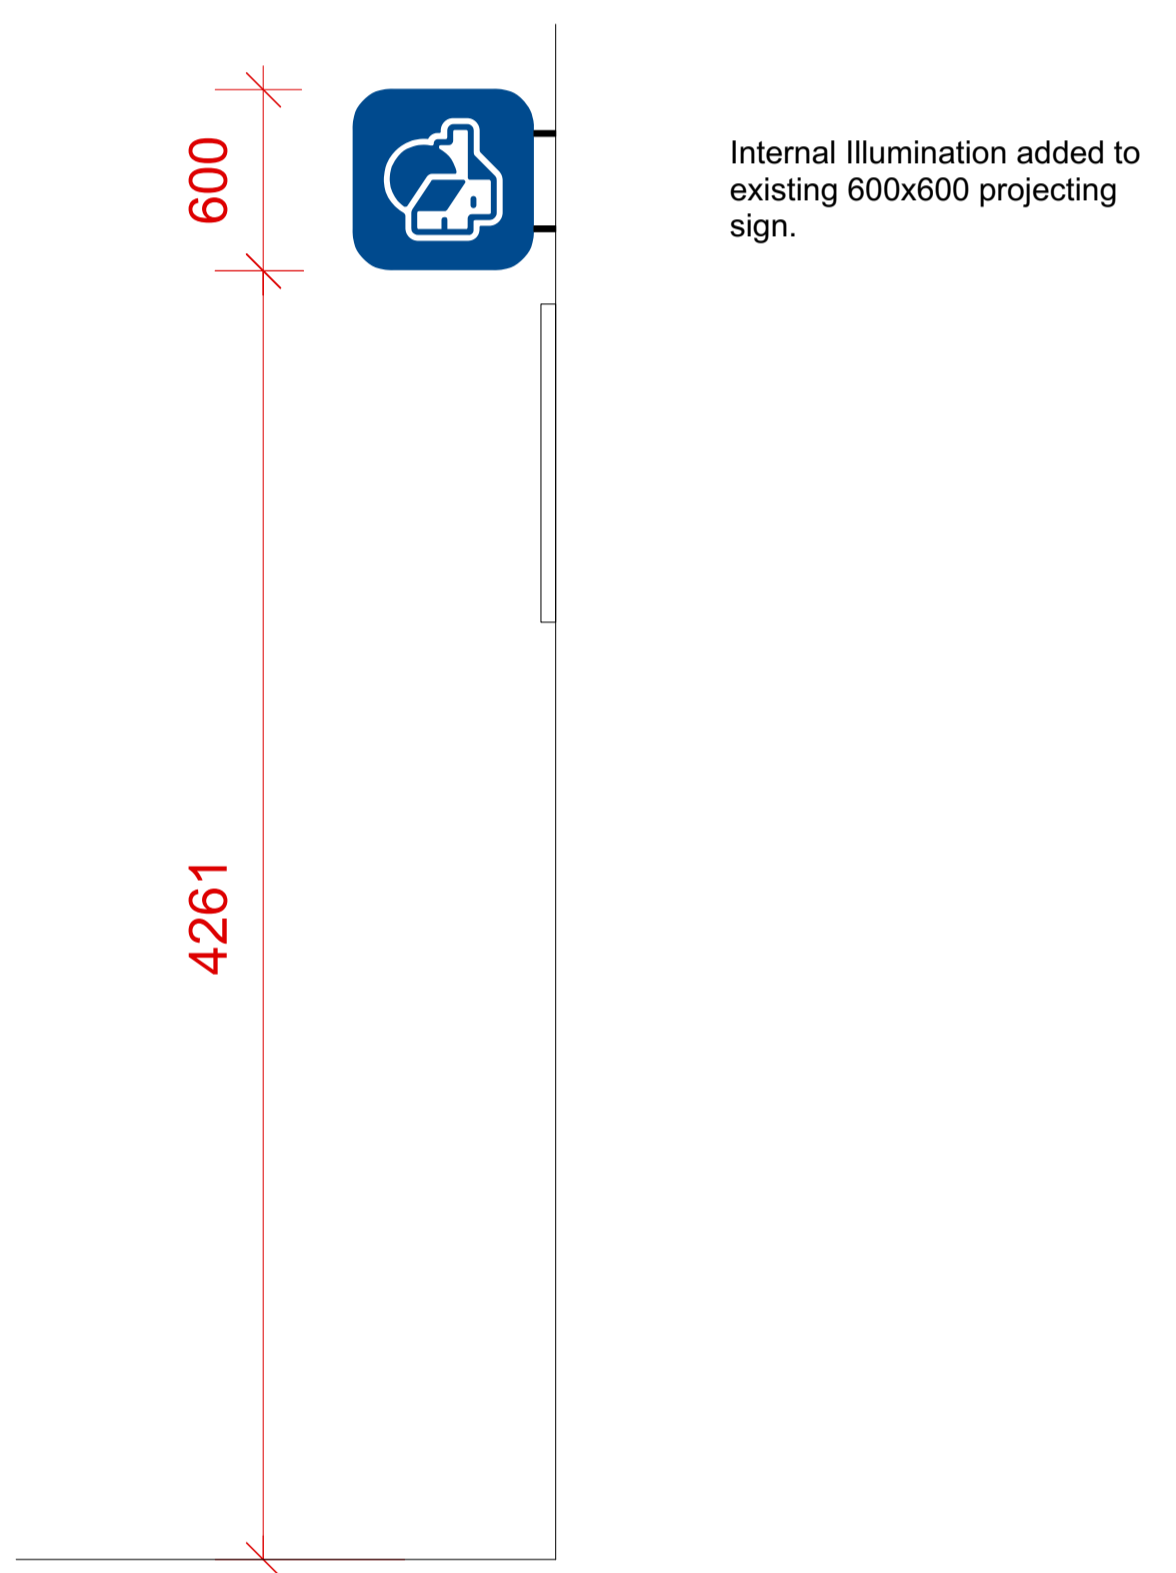


CONTRACTORS MUST CHECK ALL DIMENSIONS ON SITE. ONLY FIGURED DIMENSIONS ARE TO BE WORKED FROM. DISCREPANCIES MUST BE REPORTED TO THE ARCHITECT BEFORE PROCEEDING.

© THIS DRAWING IS COPYRIGHT

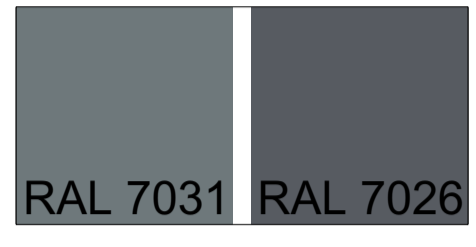

Internal illumination added to existing ATM surround.

C Drawing updated to show illuminated signage.	3/4/19
B Signage details updated.	15/1/19
A Lozenge size increased to 600mm.	12/12/18

four architecture  
cardiff • edinburgh • london • sheffield

The Lux Building  
2-4 Hoxton Square  
London N1 6NU  
020 7613 2244

© This drawing remains the Copyright of Four Architecture and Design and may not be reproduced in whole or in any part without prior written permission.

NOTE:  
All proprietary goods and materials are to be fitted in accordance with manufacturer's instructions. Codes of Practice and British Standards. All dimensions to be verified by the Contractor on site. Do not scale drawings, work to figured dimensions only.

ALL REFERENCES SHOULD BE READ IN CONJUNCTION WITH THE MOST CURRENT NATIONWIDE DESIGN GUIDES.

CLIENT

Kilburn  
Branch Transformation Programme

BRANCH NAME & PREFIX: Name: Kilburn, 48A High Road, NW6 4HJ Prefix: 231			DRAWING TYPE: [PLANNING APPLICATION] PROPOSED EXTERNAL ELEVATION		
SCALE @ A1: 1:25	SCALE @ A3: 1:50	DATE DRAWN: 03.04.19	STATUS: Draft / Approved	PROPERTY LOCATION CODE: KI04	DRAWING REF NO: PR.01.E1
DRAWN BY: 4AD LONDON	CHECKED BY & DATE: 4AD LONDON	JOB REF: 18 209			REV. C