



SCALE

111 - 113 Camden High Street

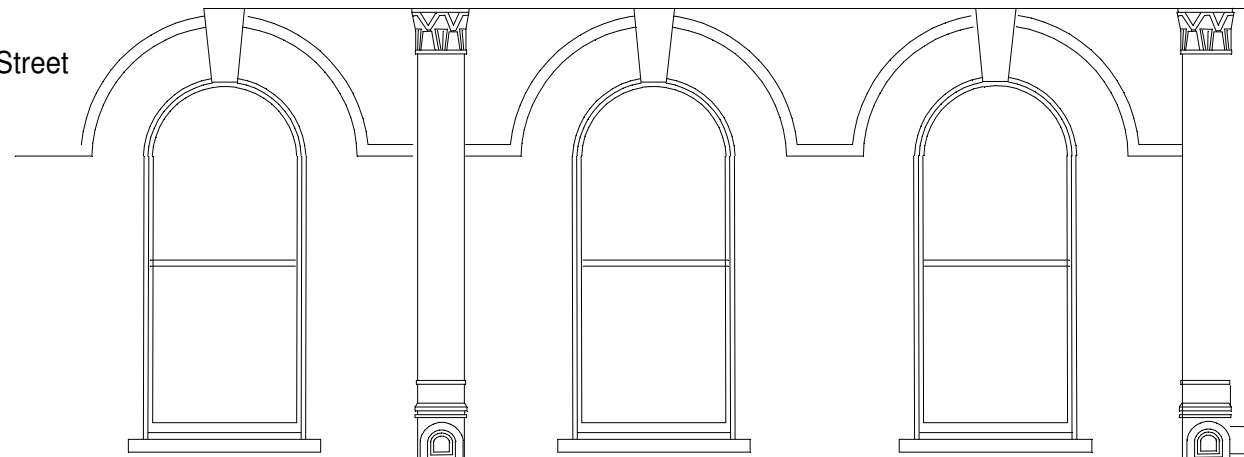

1 Delancey Street

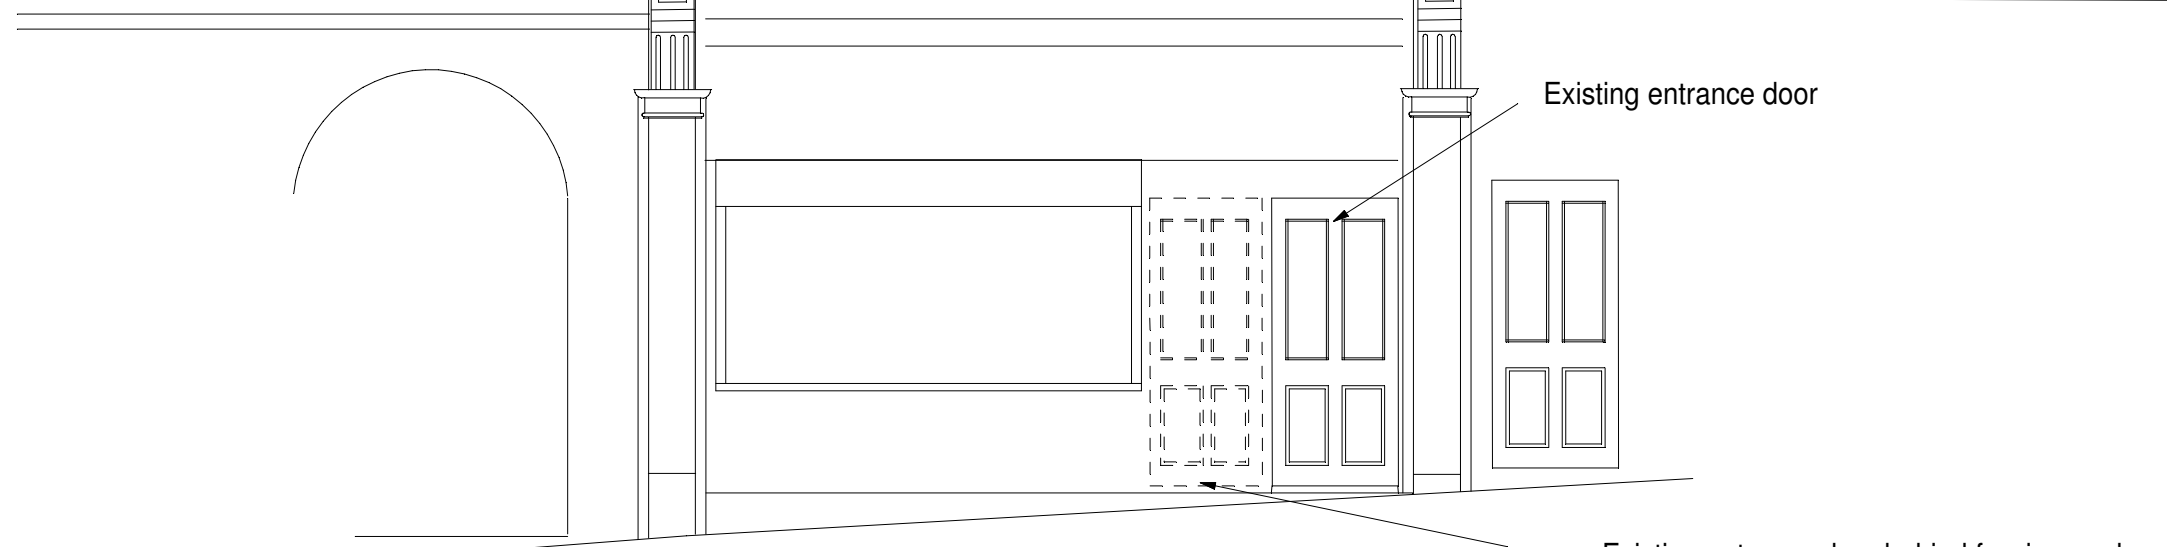

Existing entrance door

Existing entrance door behind fascia panel

1a DELANCEY STREET NW1 7NL

EXISTING FRONT ELEVATION