


NOTES

DO NOT SCALE FROM THIS DRAWING

CONSENTED

NOTE:

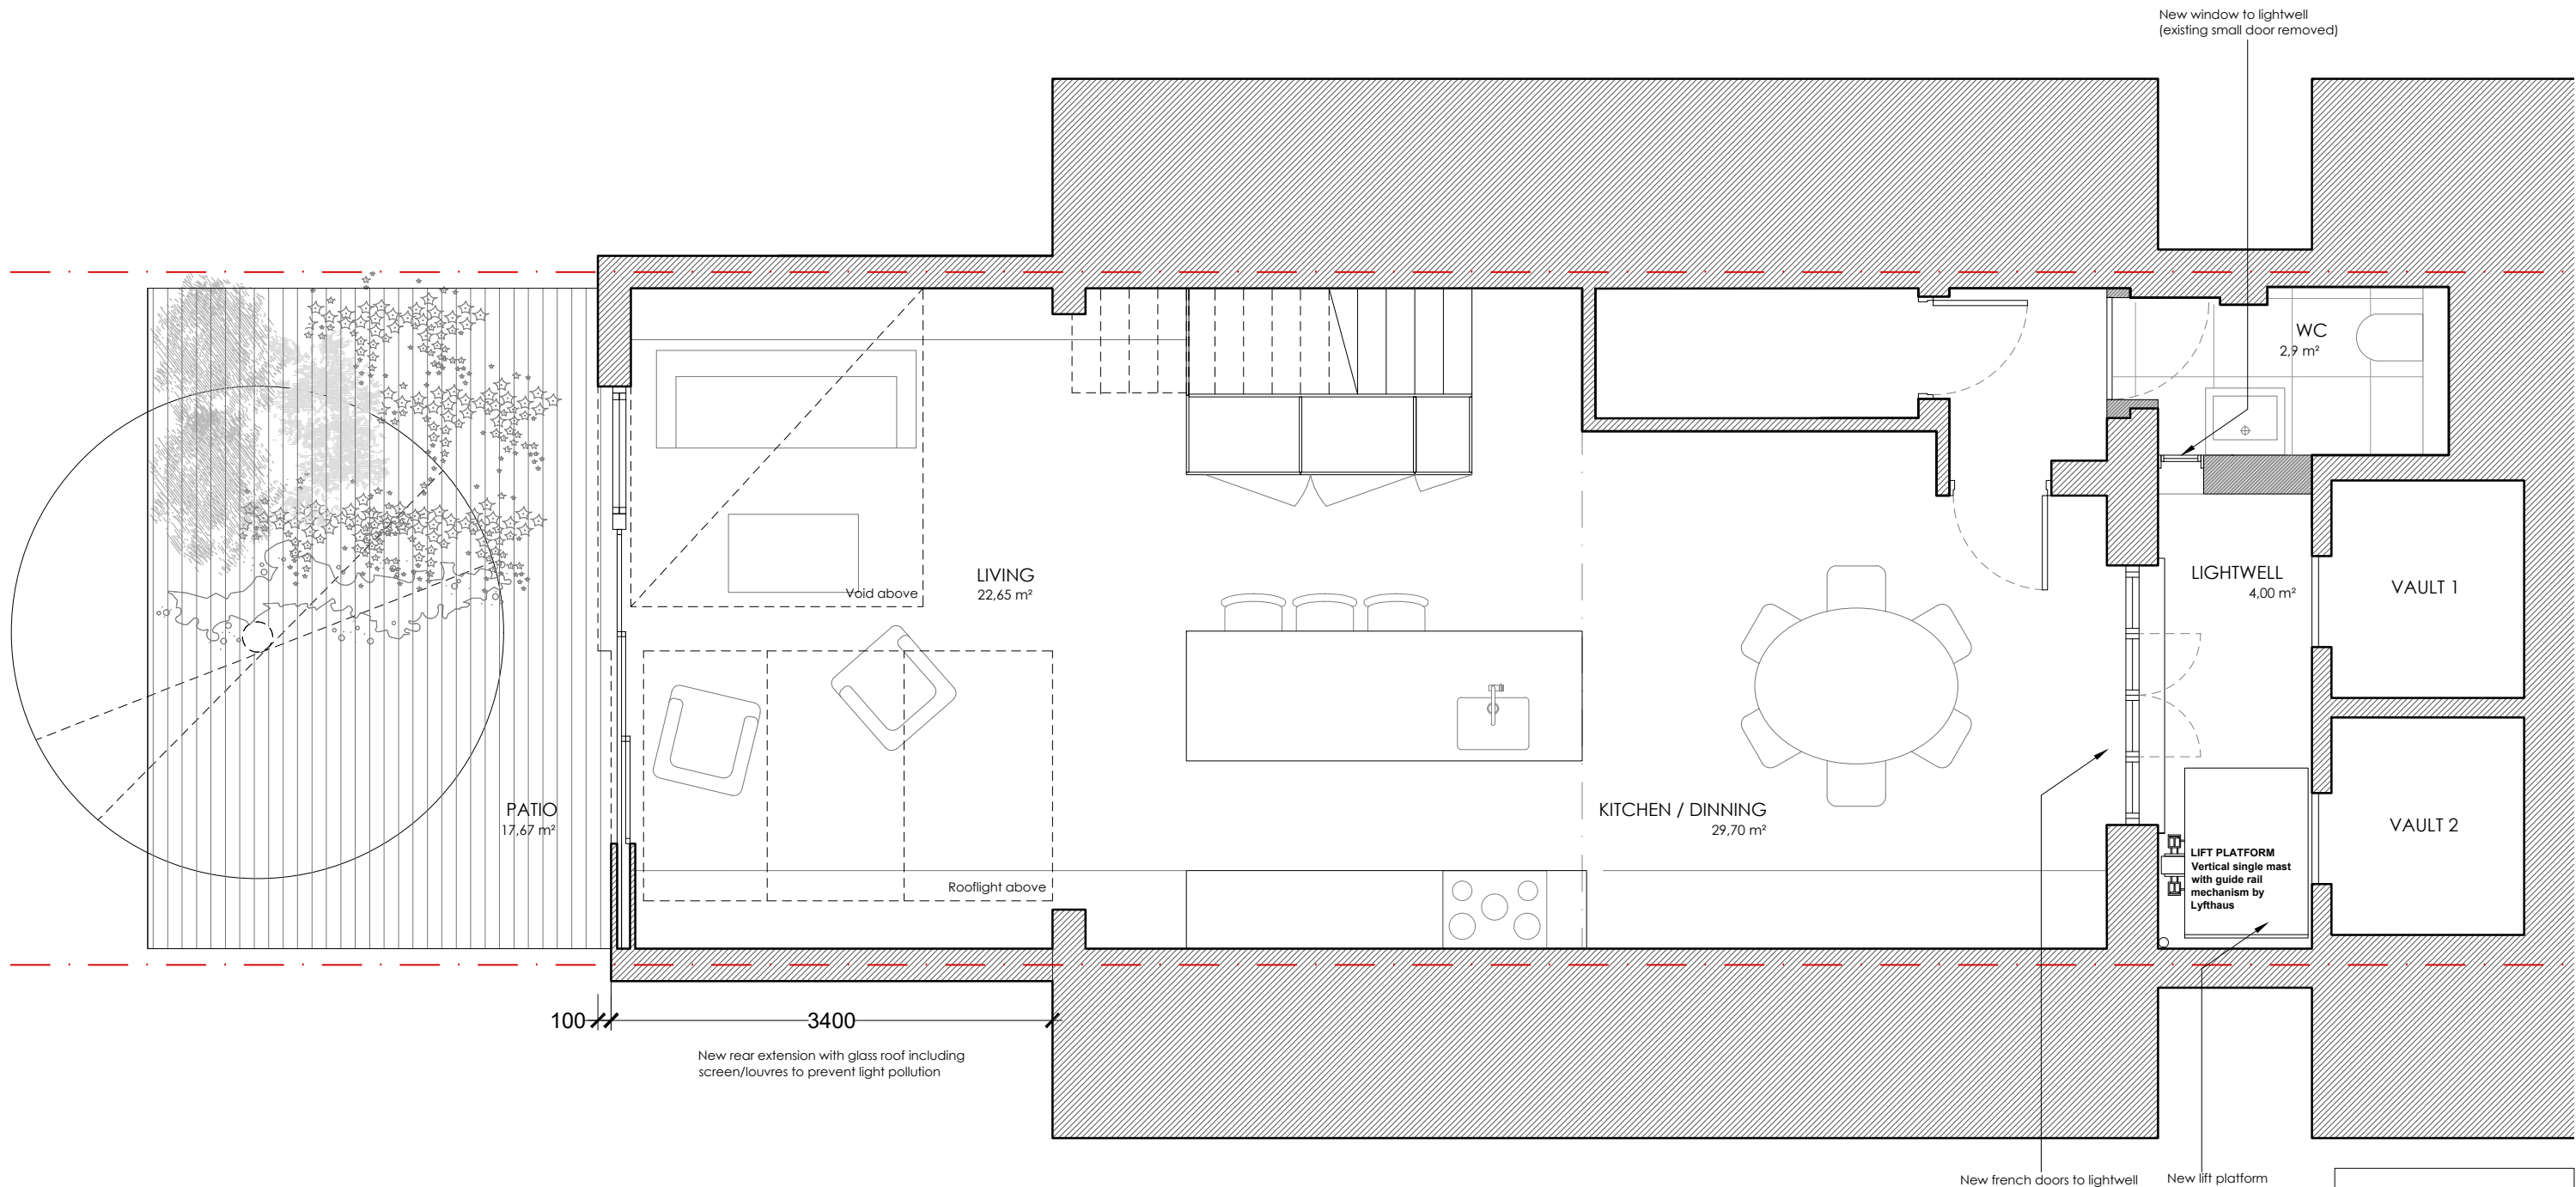

Martin Evans
Architects ©
18 Charlotte Road
London EC2A 3PB
tel 020 7729 2474

JOB
17, EDIS STREET
NW1 8LE
LONDON

TITLE
CONSENTED BASEMENT

DATE	20.02.2014
SCALE	1:50 @ A3
DRAWN	C.F.

DRAWING NO. EDI-EX-GA-01