


GENERAL NOTES

DO NOT SCALE FROM THIS DRAWING
 SOHO HOUSE TO APPROVE ALL FINISHES SAMPLES AND SHOP DRAWINGS PRIOR TO MANUFACTURE.
 ALL DIMENSIONS DISCREPANCIES TO BE REPORTED TO SOHO HOUSE PRIOR TO MANUFACTURE.

REVISIONS

DATE (DD/MM/YY)	REVISION	DESCRIPTION / COMMENT
29/03/19	/	PERMIT ISSUE

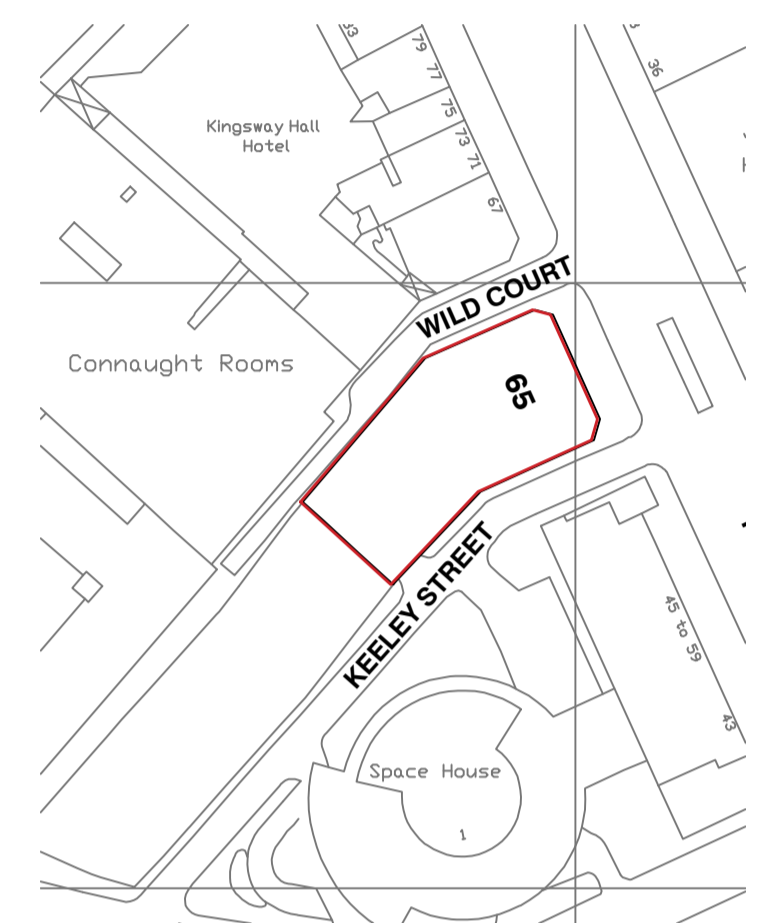

01 LOCATION PLAN
 SCALE: 1:100


PERMIT ISSUE

NOTE- ALL PERMITTED DEMOLITION WORK TO DATE IS NON STRUCTURAL- INFILL BLOCKWORK/MASONRY ONLY

- PROPOSED DEMOLITION WORKS
- PERMITTED DEMOLITION WORKS



SOHO HOUSE
 DESIGN

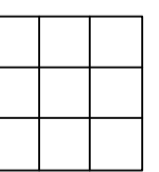

HOLBORN GYM
 65 KINGSWAY, LONDON, WC2B 6TD

PROPOSED DEMOLITION PLAN

Scale	Page	Checked By	Drawn By	Date
1:100@A1 1:200@A3	01 OF 01	XX	NS	03/01/19

Drawing Number: 819_SH_A8_11	Rev /
---------------------------------	----------