




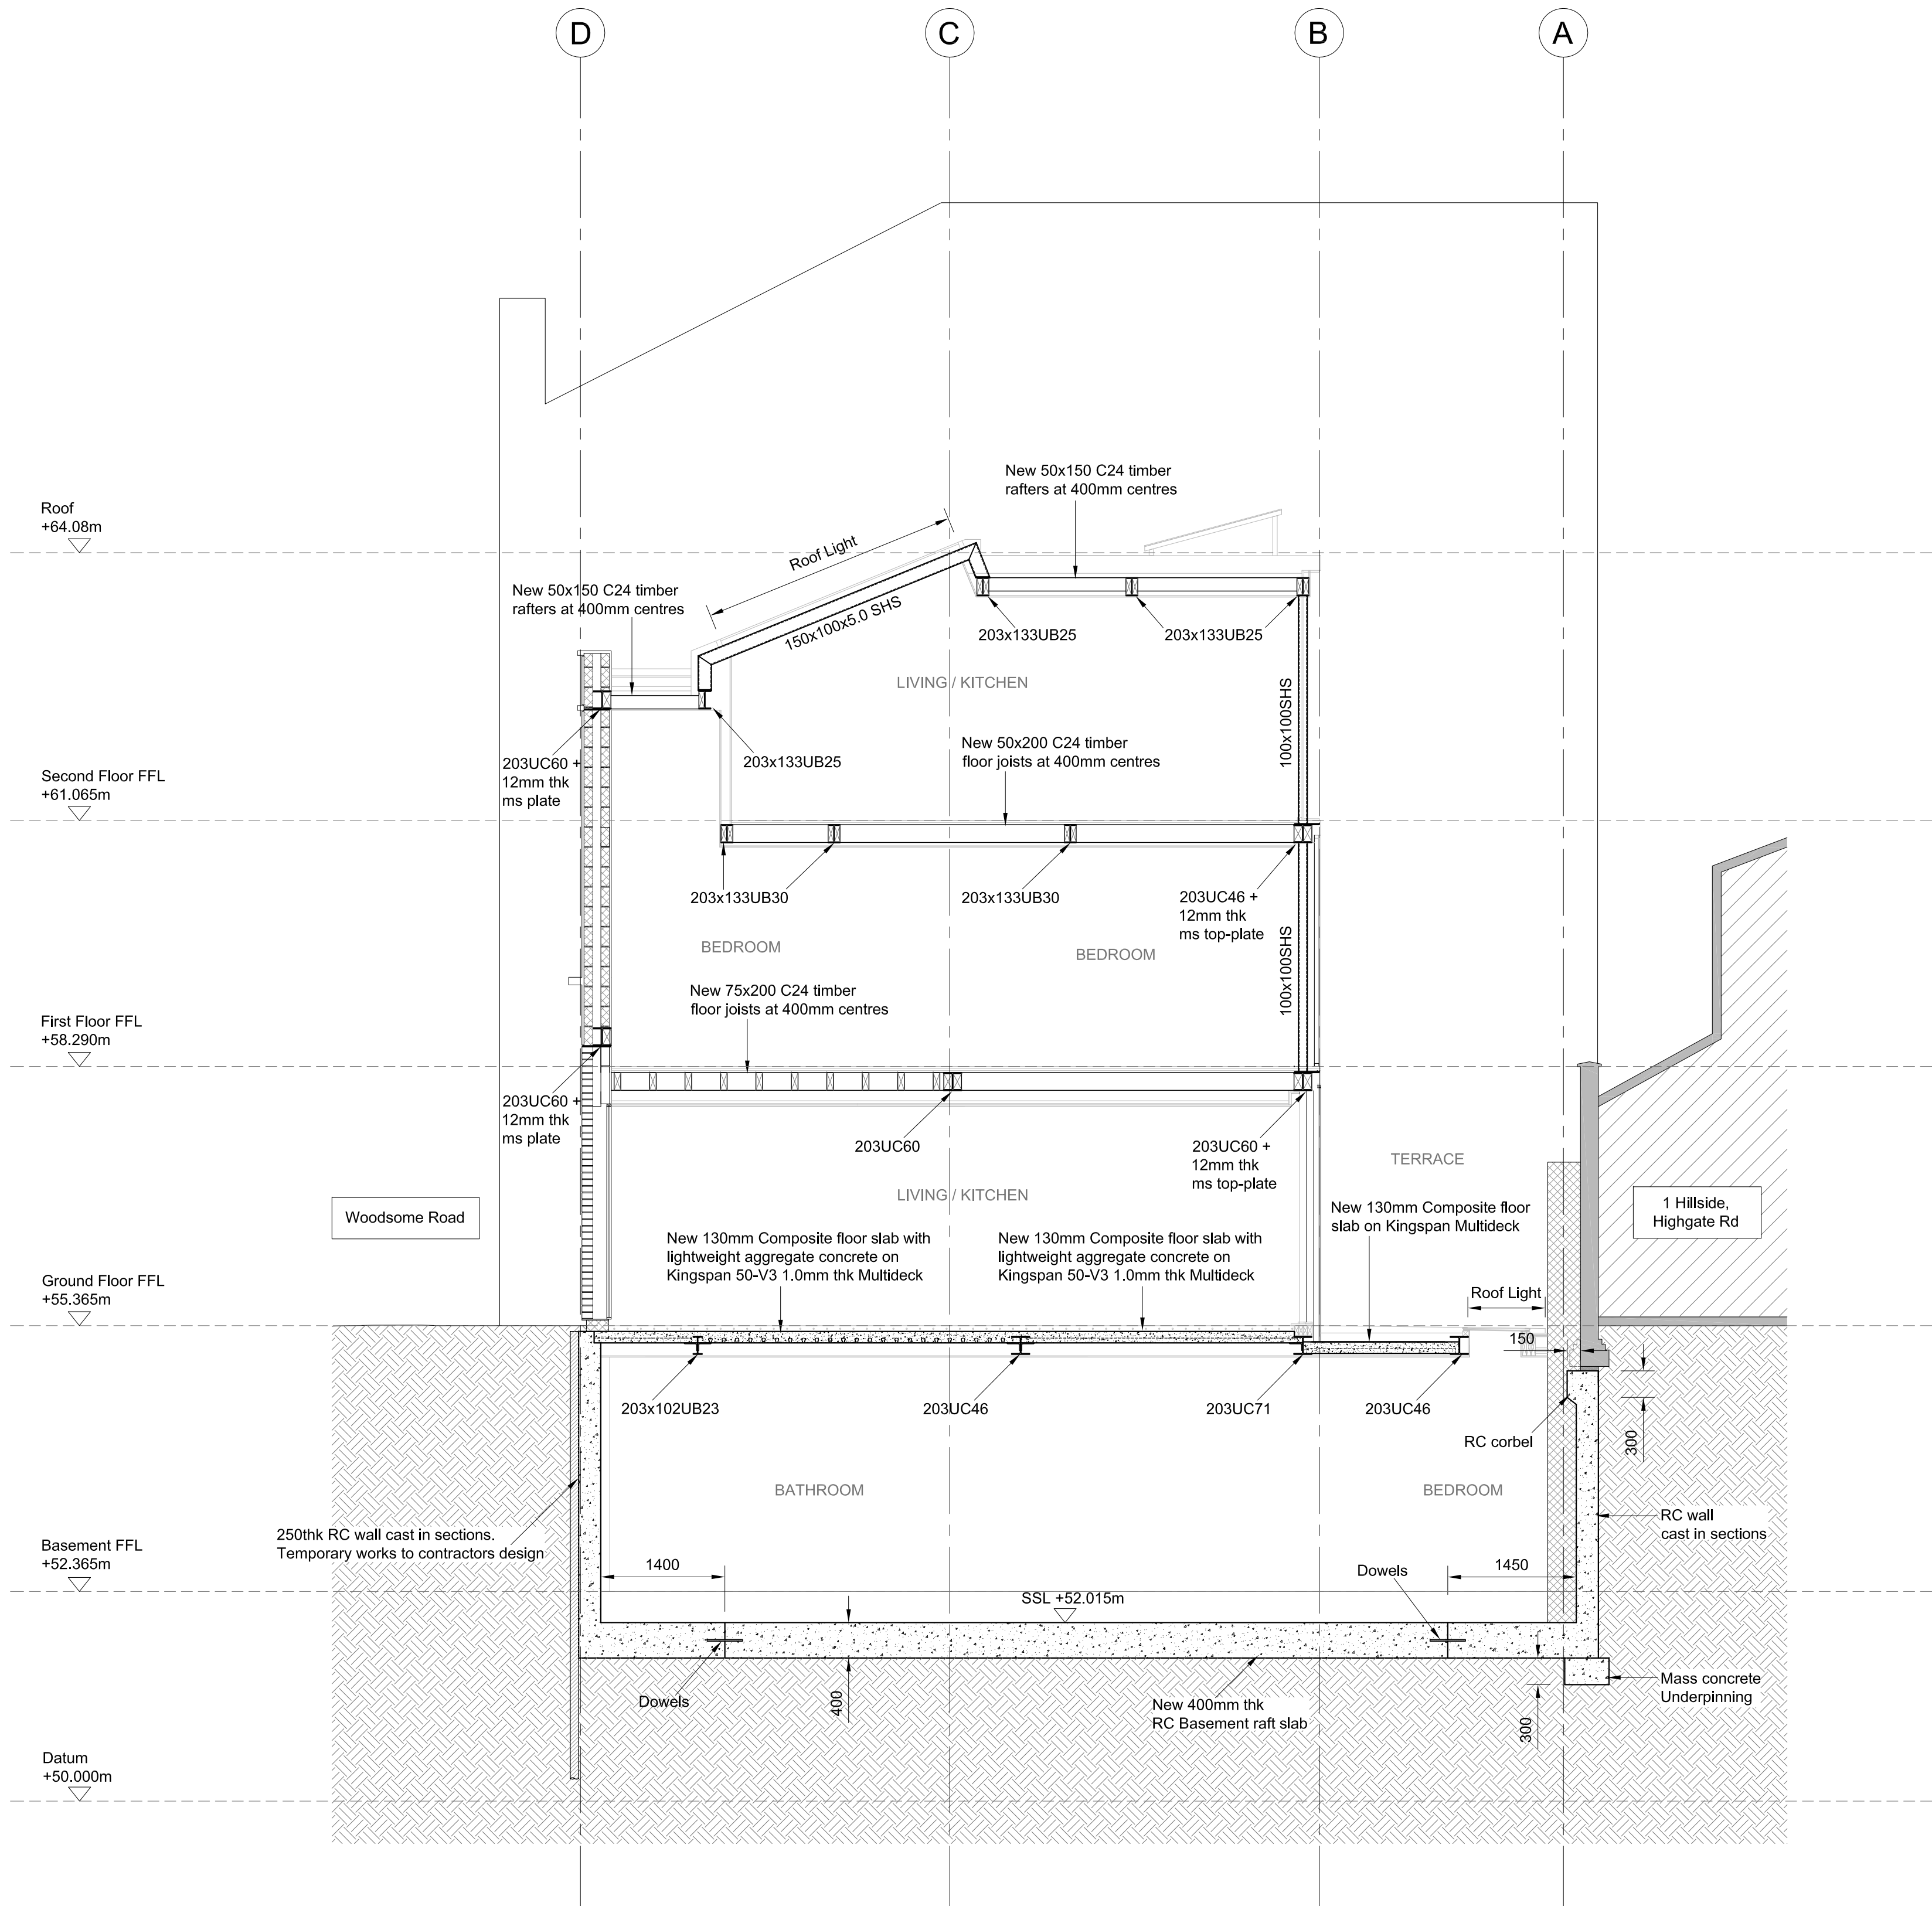

PROPOSED SECTION 2-2
Scale 1:50

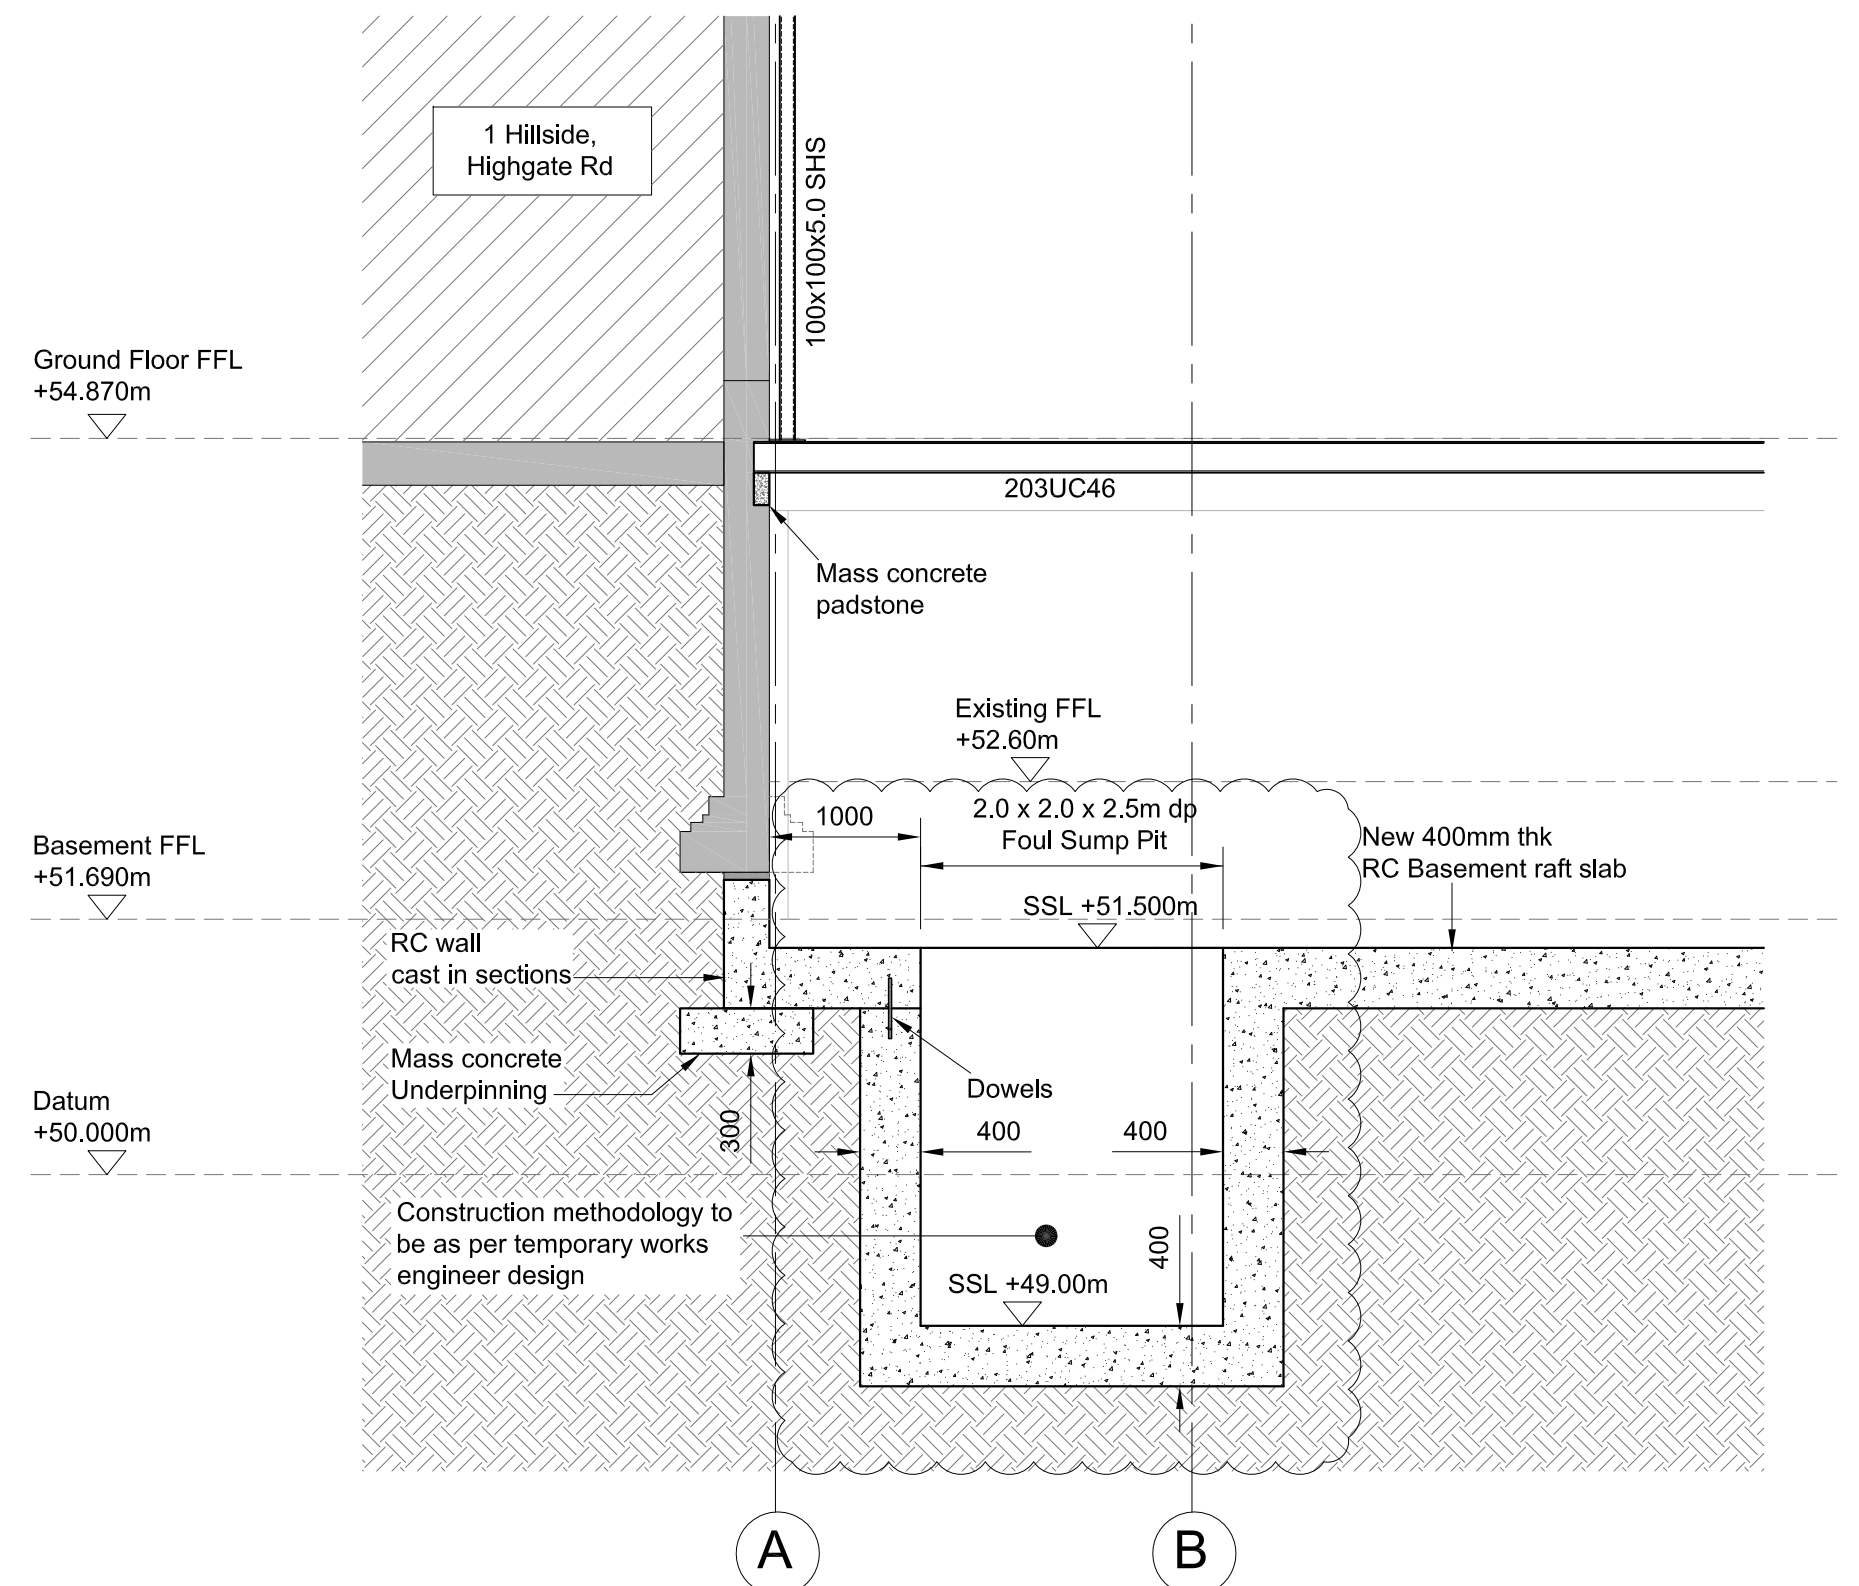

PROPOSED SECTION 3-3
Scale 1:50

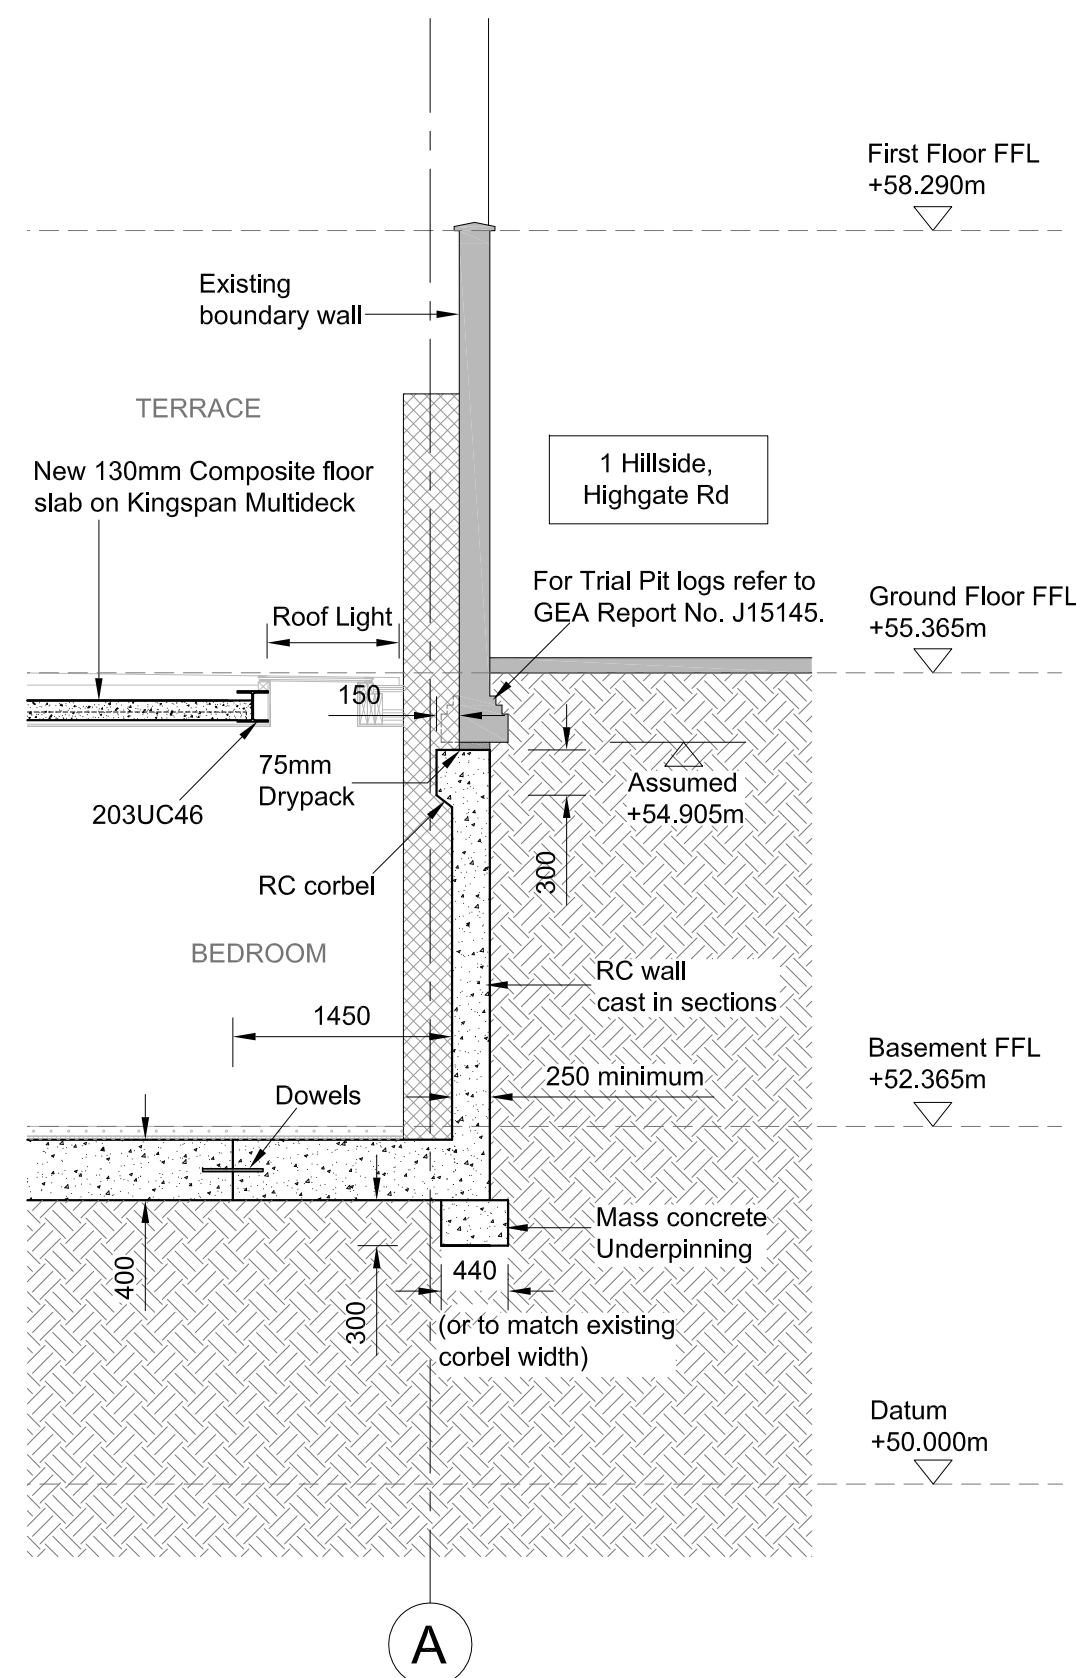

PROPOSED SECTION 4-4
Scale 1:50

NOTES

- This drawing shall be read in conjunction with all relevant Architects & Engineers drawings and specifications.
- Do not scale any dimensions. All dimensions are in millimetres and to be checked on site.
- All works to be carried out in accordance with the current Building Regulations and Codes of Practice and to be approved by the Building inspector.
- Dry pack 75mm void between existing foundation and underpin, with a semi-dry of 1 part s.r cement to 3 parts sharp sand containing a non-shrink additive such as conbox 100, and allow 48hrs. for dry-pack to harden.
- For typical notes refer to Drawing No. P3075 101.

P6	30.01.2019	ISSUED FOR PARTY WALL		GS
P5	22.01.2019	ISSUED FOR PARTY WALL		SP
P4	16.11.2018	ISSUED FOR PARTY WALL		SP
P3	20.06.2018	ISSUED FOR PARTY WALL		SP
P2	24.05.2018	ISSUED FOR PARTY WALL		SP
P1	13.04.2018	ISSUED FOR PARTY WALL		SP
Rev.	Date	Description		By

PARTY WALL

Architect
DHAUS COMPANY LTD.

Project Title
**THE BULL AND LAST PH
LONDON, NW5 1QS**

Drawing Title
SECTIONS 2-2 & 3-3 & 4-4



Foundation House
4 Percy Road
London N12 8BU

tel +44 (0)20 8445 9115
email mail@maengineers.com
web www.maengineers.com

Drawn	SP	DEC 2017
Checked	GS	DEC 2017
Scale	1:50	Size A1
	1:100	A3
Project No.	Drawing No.	Rev.
P3075	PW111	P6