



1  
VD414

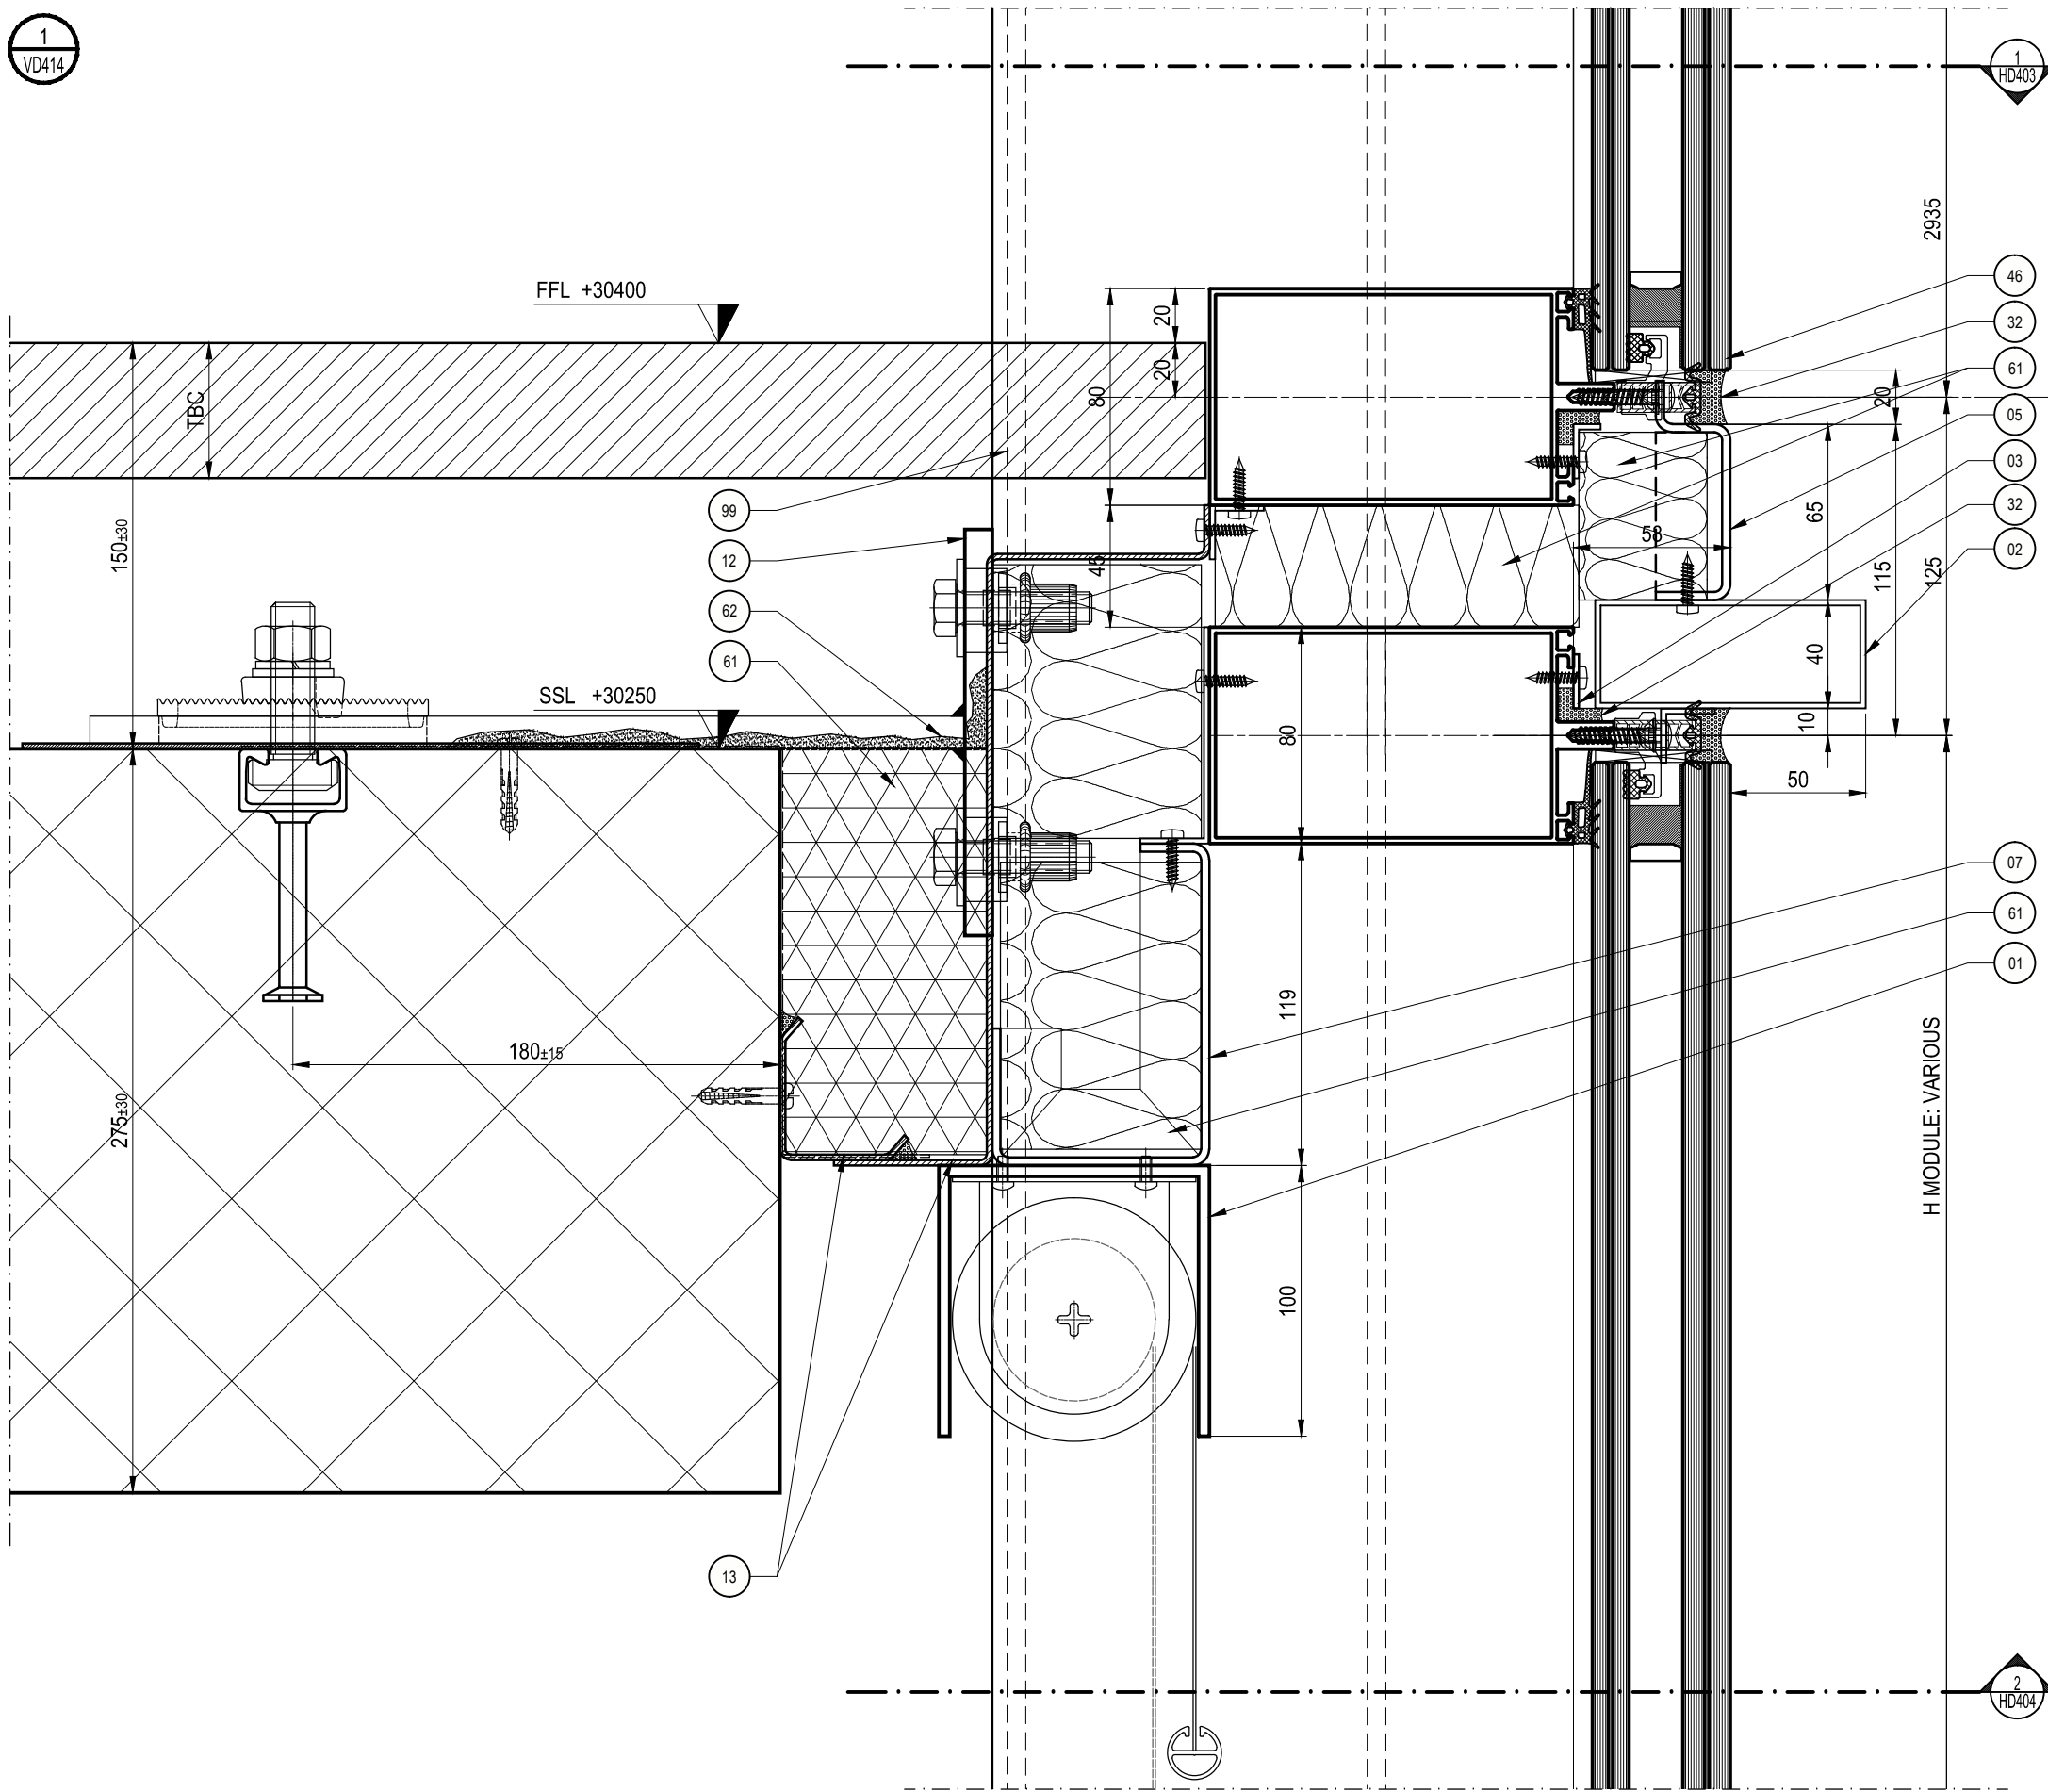

MATERIAL KEY LIST		Issue:	Job:		
ALUMINIUM COMPONENTS		1-3	160070		
01	ALUMINIUM PROFILE PPC RAL 7022	File: KXC-T2-001-FOC-21-VD414	Issued for: INFORMATION		
02	ALUMINIUM PROFILE BRONZE ANODISED				
03	ALUMINIUM SHEET/PROFILE NATURAL ANODISED				
04	ALUMINIUM BRACKETS MILL FINISH				
05	ALUMINIUM SHEET BRONZE ANODISED				
06	PERFORATED ALUMINIUM SHEET BRONZE ANODISED				
07	ALUMINIUM SHEET PPC RAL 7022				
08	ALUMINIUM BRACKETS BRONZE ANODISED				
09	ALUMINIUM BRACKET PPC RAL 7022				
10	ALUMINIUM SHEET/PROFILE BLACK ANODISED				
GALVANIZED STEEL COMPONENTS		Scale:	1:2.5 @ A3		
11	HOT DIPPED GALVANIZED STEEL CAST-IN CHANNEL	Description: Type 4A - Vertical Typical Detail	General revision		
12	HOT DIPPED GALVANIZED STEEL BRACKET/REINFORCEMENT				
13	GALVANIZED STEEL SHEET RAL 7022				
14	HOT DIPPED GALVANIZED AND PAINTED STEEL				
15	GALVANIZED STEEL SHEET				
16	HOT DIPPED GALVANIZED FIXING				
STAINLESS STEEL COMPONENTS		Approved by:			
21	STAINLESS STEEL BRACKET AISI 316	L. CENNI	L. CENNI		
22	STAINLESS STEEL ROD AISI 316				
23	STAINLESS STEEL				
24	STAINLESS STEEL BRACKET AISI 304				
25	STAINLESS STEEL FIXING SCREW				
26	STAINLESS STEEL FIXING SCREW ACID ETCHED (BLACK)				
EPDM / SILICONE COMPONENTS		Drawn by:			
31	BLACK EPDM GASKET	M. BIANCHI	PFE		
32	BLACK SILICONE				
33	BLACK STRUCTURAL SILICONE				
34	BLACK EPDM MEMBRANE				
35	EPDM COMPATIBLE WITH STRUCTURAL SILICONE				
GLASS TYPES				Date:	
41	GL-1 DGU VISION GLASS CLADDING TYPE 1-2 (SEE GLASS TYPE SCHEDULE)	29-08-2016	28-08-2018		
42	GL-2 SGU SPANDREL GLASS CLADDING TYPE 1 (SEE GLASS TYPE SCHEDULE)				
44	GL-4 DGU SPANDREL GLASS CLADDING TYPE 2 (SEE GLASS TYPE SCHEDULE)				
45	GL-5 SGU BALUSTRADE GLASS CLADDING TYPE 1-2 (SEE GLASS TYPE SCHEDULE)				
46	GL-6 DGU VISION GLASS CLADDING TYPE 4A-4B-4C (SEE GLASS TYPE SCHEDULE)				
50	GL-10 DGU VISION GLASS CLADDING TYPE 7 (SEE GLASS TYPE SCHEDULE)				
52	GL-10A DGU VISION GLASS CLADDING TYPE 7 (SEE GLASS TYPE SCHEDULE)				
VARIOUS MATERIAL				Rev:	
61	MINERAL WOOL			Project: King's Cross - T2 London	Architect: Bennetts Associates Client: BAMC Package: FOCCHI
62	FIRE AND AIR SEAL BARRIER				
64	PLASTIC SHIM / THERMAL BREAK				
65	ALU FIXINGS				
71	ELECTRIC CHAIN ACTUATOR				
81	INSECT MESH				
98	INTERNAL CEILING AND FINISH FLOOR BY OTHERS				
99	VARIOUS BY OTHERS				

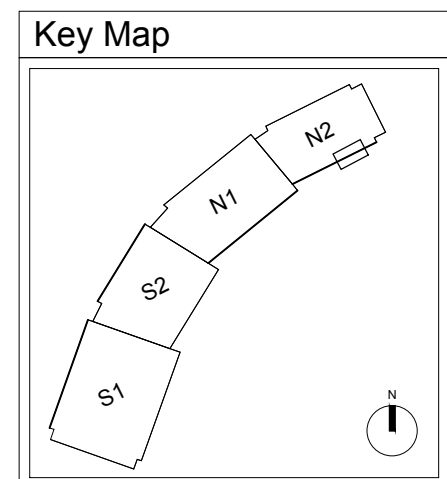

VERTICAL DETAIL  
TYPE 4A



1  
VD414

160070

INFORMATION

A3

1:2.5 @

Scale:

FOC-21-VD414

1-3

Job:

160070

INFORMATION

A3

1:2.5 @

Scale:

FOC-21-VD414

1-3

Job:

160070

INFORMATION

A3

1:2.5 @

Scale:

FOC-21-VD414

1-3

Job:

160070

INFORMATION