



ALL DIMENSIONS SUBJECT
TO MEASUREMENTS ON
SITE. CONTRACTORS TO
INFORM OF ANY MAJOR
DISCREPANCIES SHOULD
THEY APPEAR.

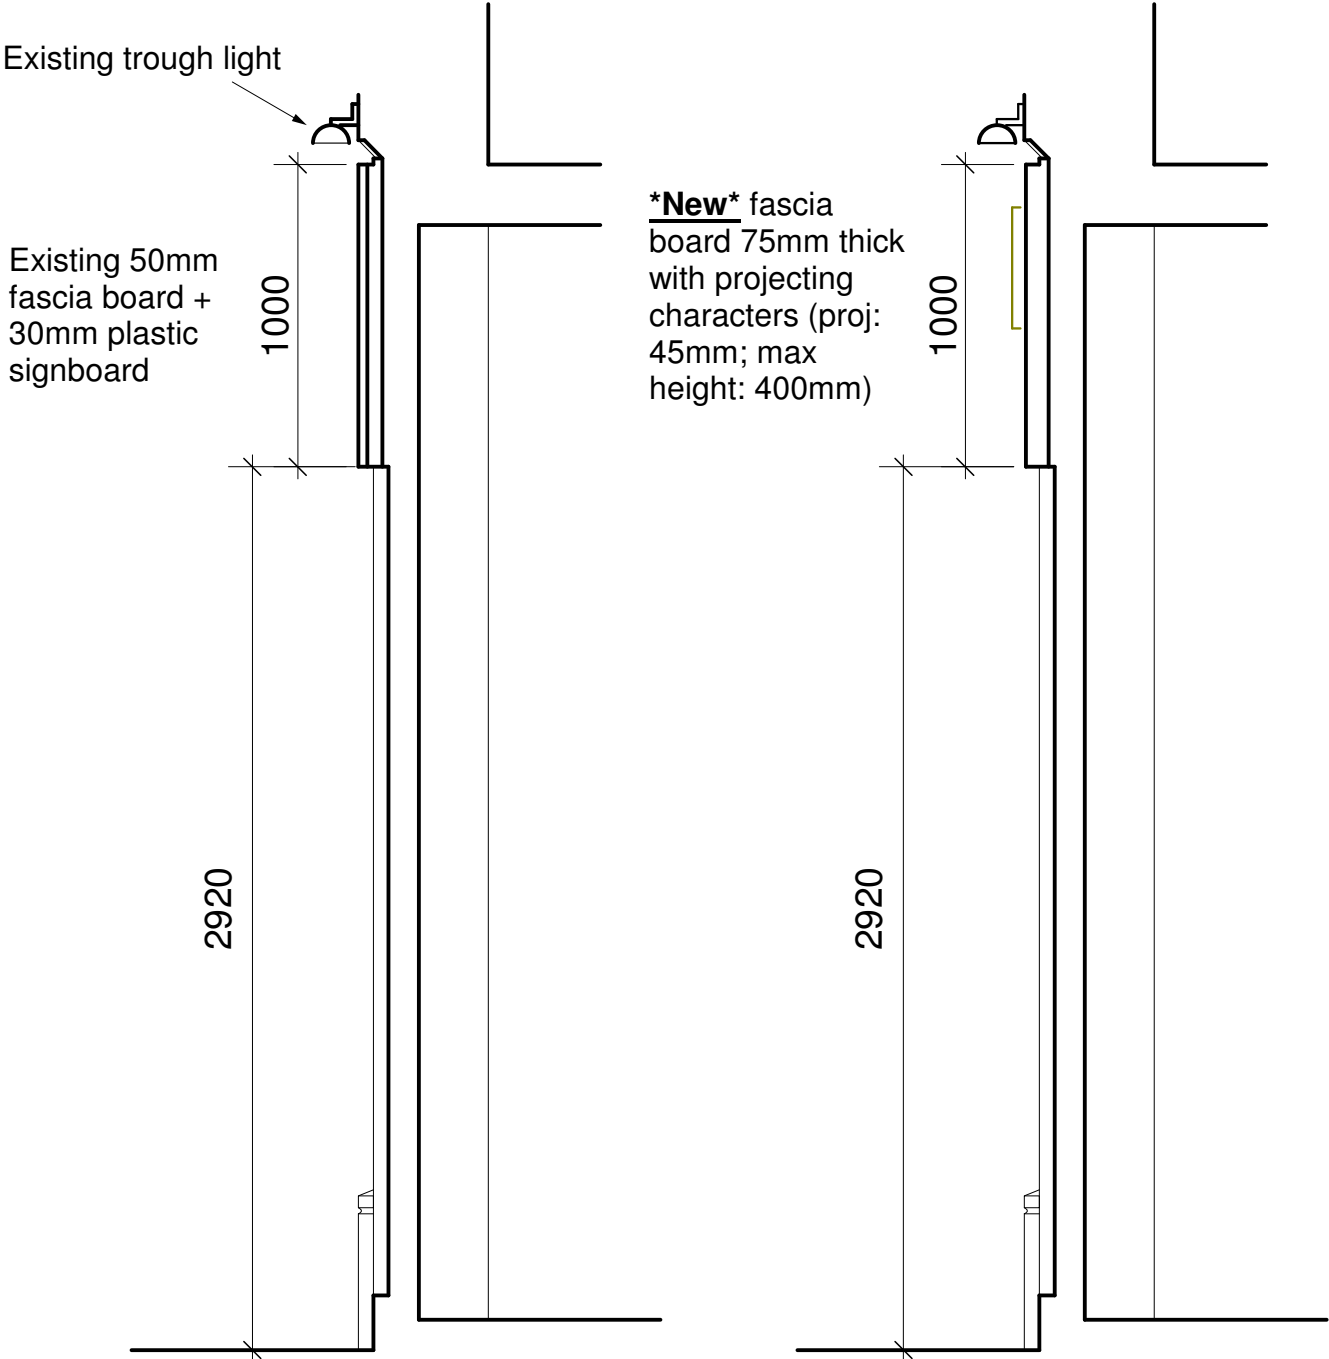

Existing Section A


Proposed Section A

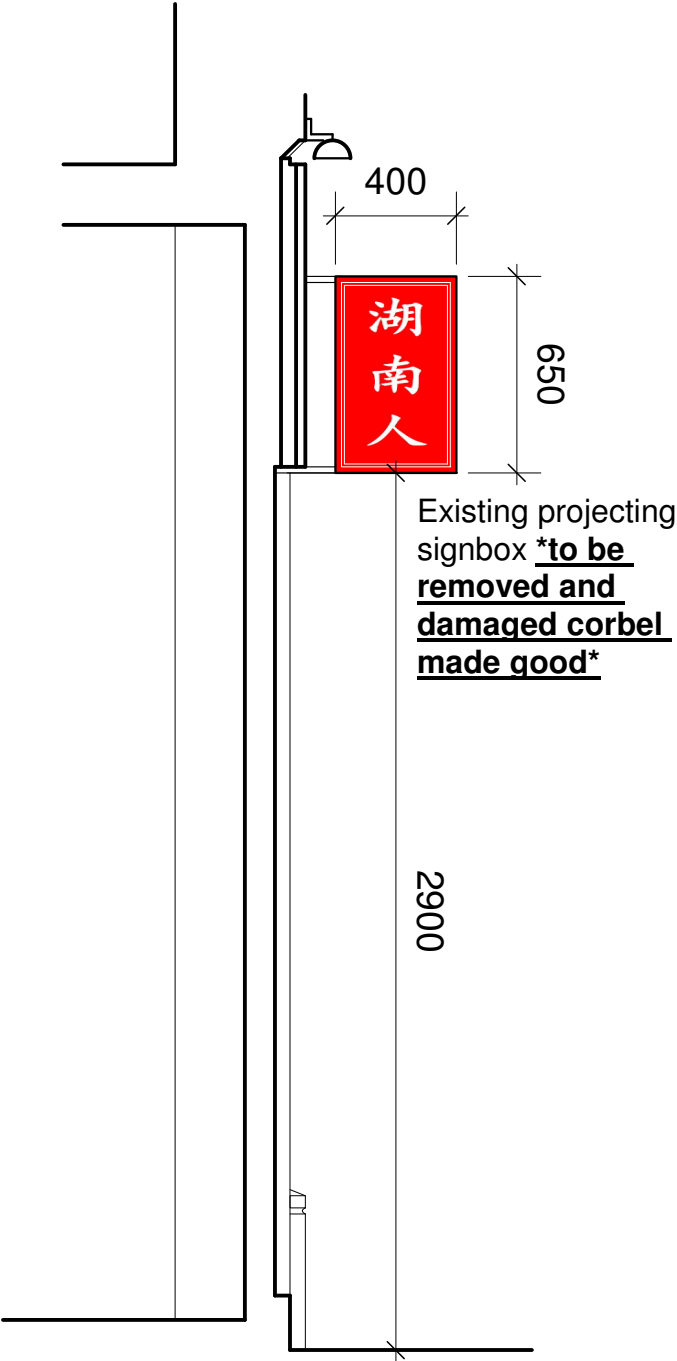

Existing Section B

Proposed Section B



 NEW IMAGE DESIGN 2A Tiverton Road, London, N18 1DW. Tel: 02083456883	Drwg. No.: 508/SD/03	Client: Mr J J Ren
	Drawing Title: Sections	Date: Apr/2019
		Scale: 1:25
		Rev.: B
Project Site: 84 Southhampton Row, Holborn, London, WC1B 4BB		