


ELEVATION 23


SCALE BAR @ 1:100

0 1 2 3 4 5 6 7 8 9 10

METERS

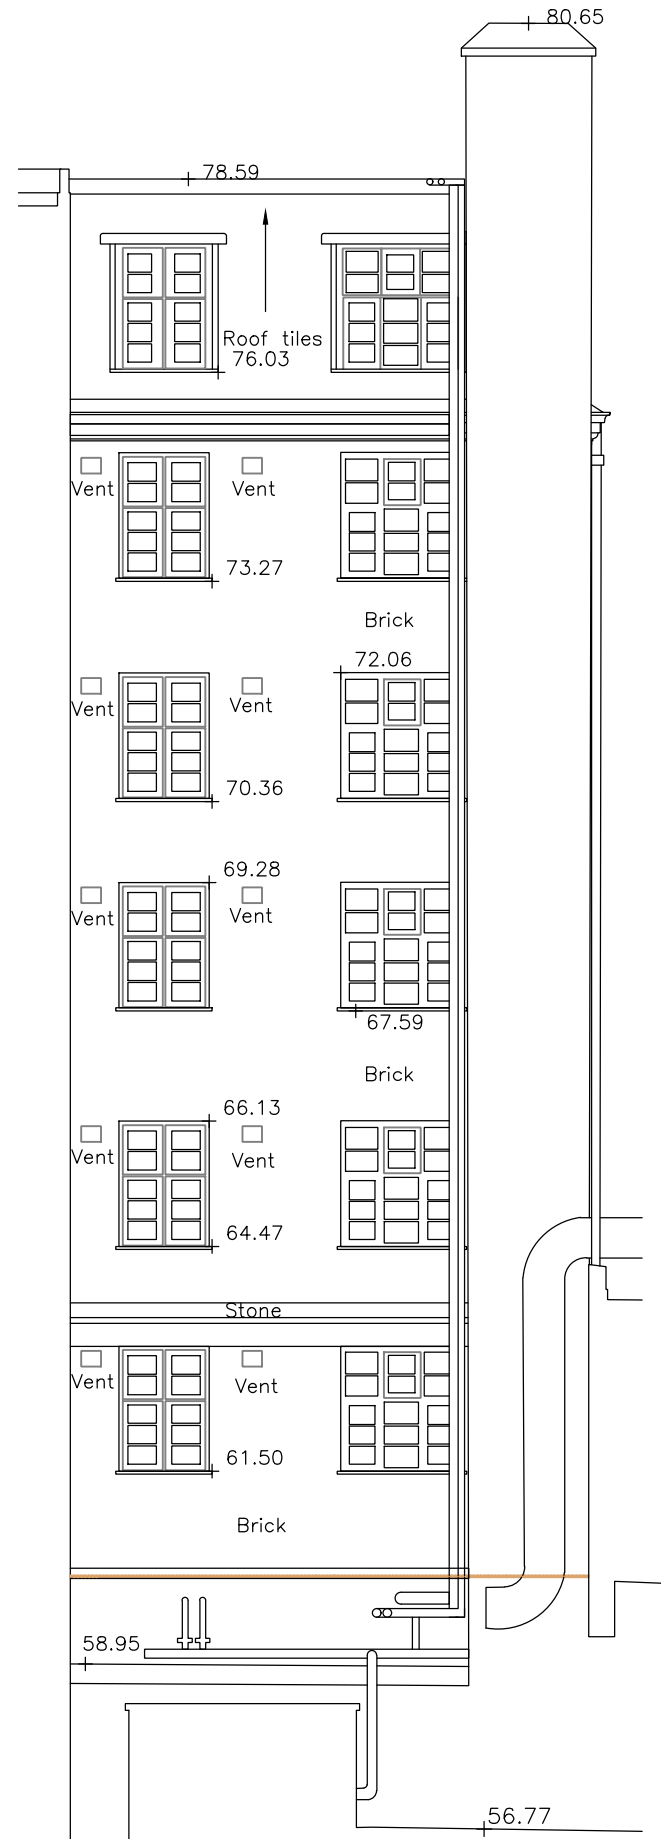

ELEVATION 22

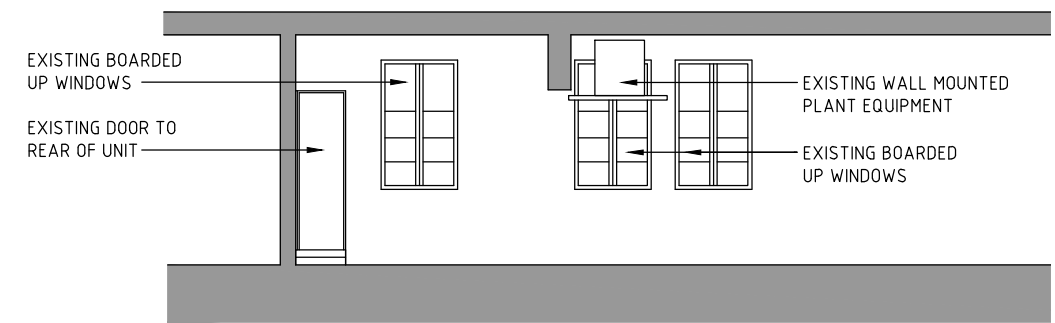

EXISTING ELEVATION TO REAR OF UNIT

Revisions	Date	Drawn	Chk'd

Client
TESCO express
Tesco House,
Shire Park, Kestrel Way,
Welwyn Garden City,
AL7 1GA
Project
21 Northways Parade
London
NW3 5EN



FACTOR 9 DESIGN
4-6 Denbigh Mews
Pimlico
London
SW1V 2HQ
Phone 02078215650
Email:
email@factor9design.co.uk

Drawing Title Existing Elevations	Status Planning Scale - unless otherwise stated 1:100 at A3 Drawing Number 16.023 / PL 03 Rev A
--------------------------------------	--