

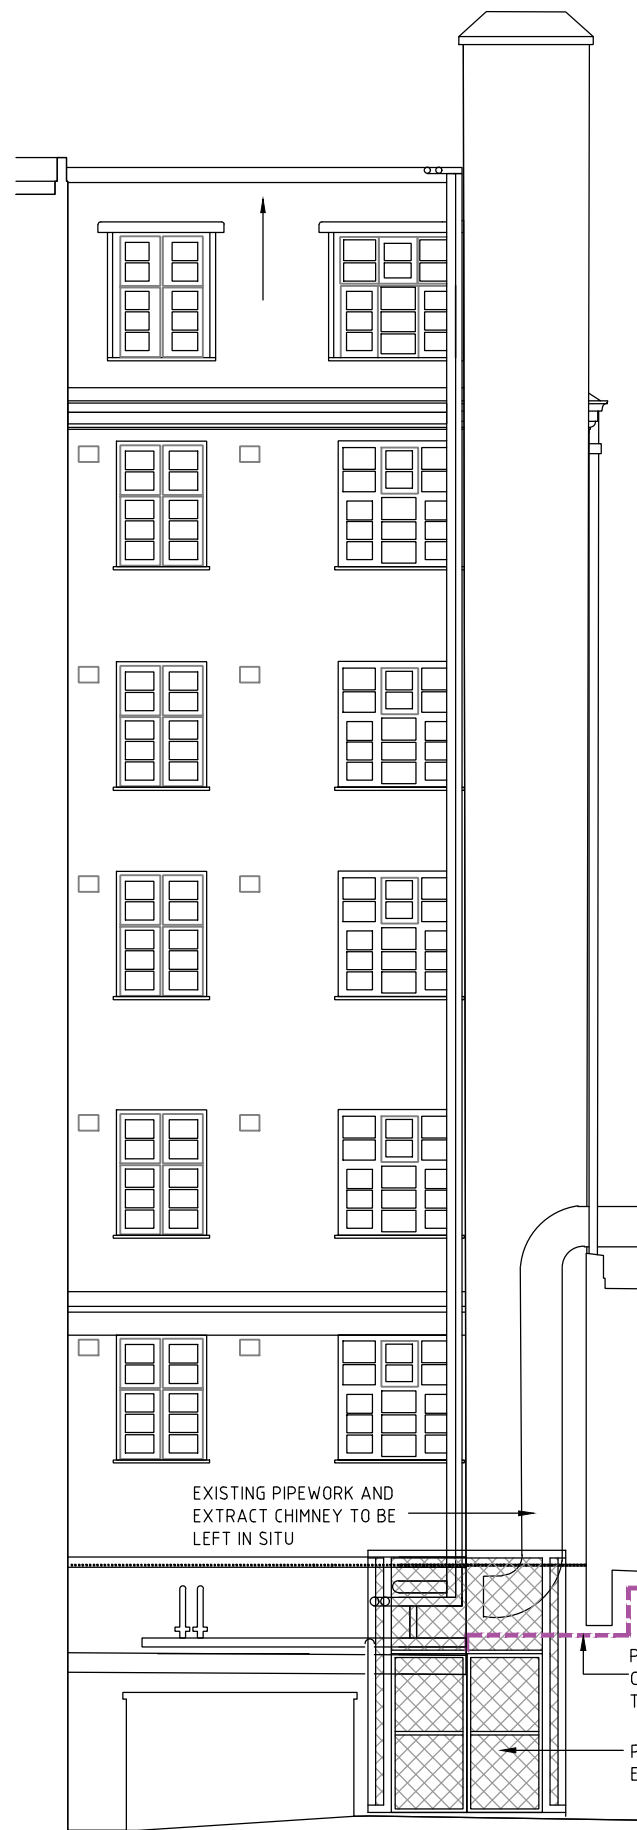


SCALE BAR @ 1:100


PROPOSED ELEVATION 23

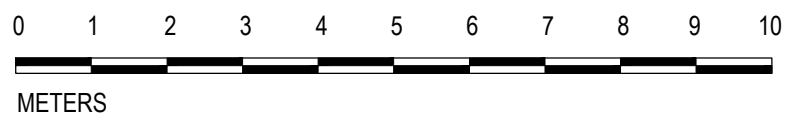

PROPOSED ELEVATION 22

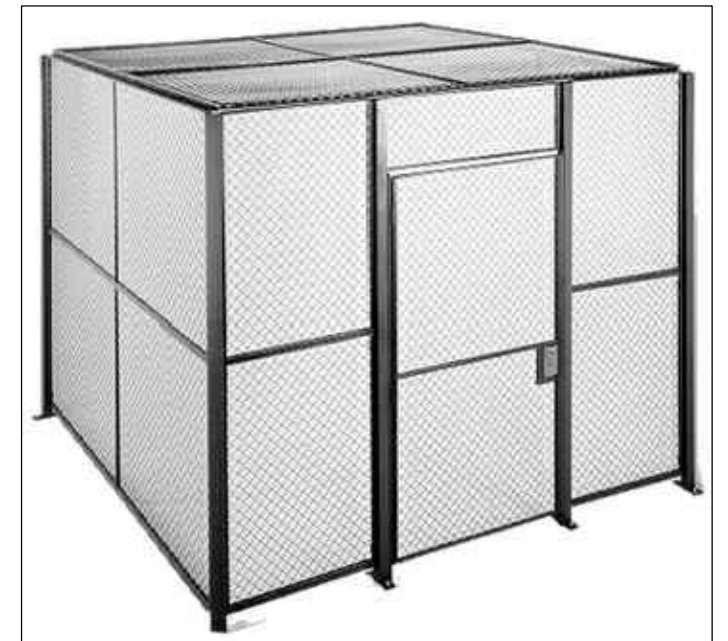

PROPOSED SECURE PLANT ENCLOSURE

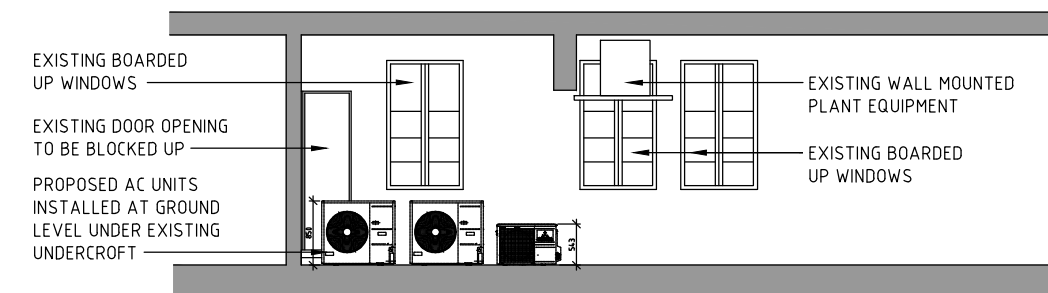

PROPOSED A/C UNIT ELEVATION

Revisions	Date	Drawn	Chk'd

Client
TESCO express
 Tesco House,
 Shire Park, Kestrel Way,
 Welwyn Garden City,
 AL7 1GA
 Project
 21 Northways Parade
 London
 NW3 5EN

F9
 ARCHITECTURAL
 SOLUTIONS
 FACTOR 9 DESIGN
 4-6 Denbigh Mews
 Pimlico
 London
 SW1V 2HQ
 Phone 02078215650
 Email :
 email@factor9design.co.uk

Drawing Title Proposed Elevations	Status Planning Scale - unless otherwise stated 1:100 at A3 Drawing Number 16.023 / PL 12	Rev B
--------------------------------------	---	-----------------