



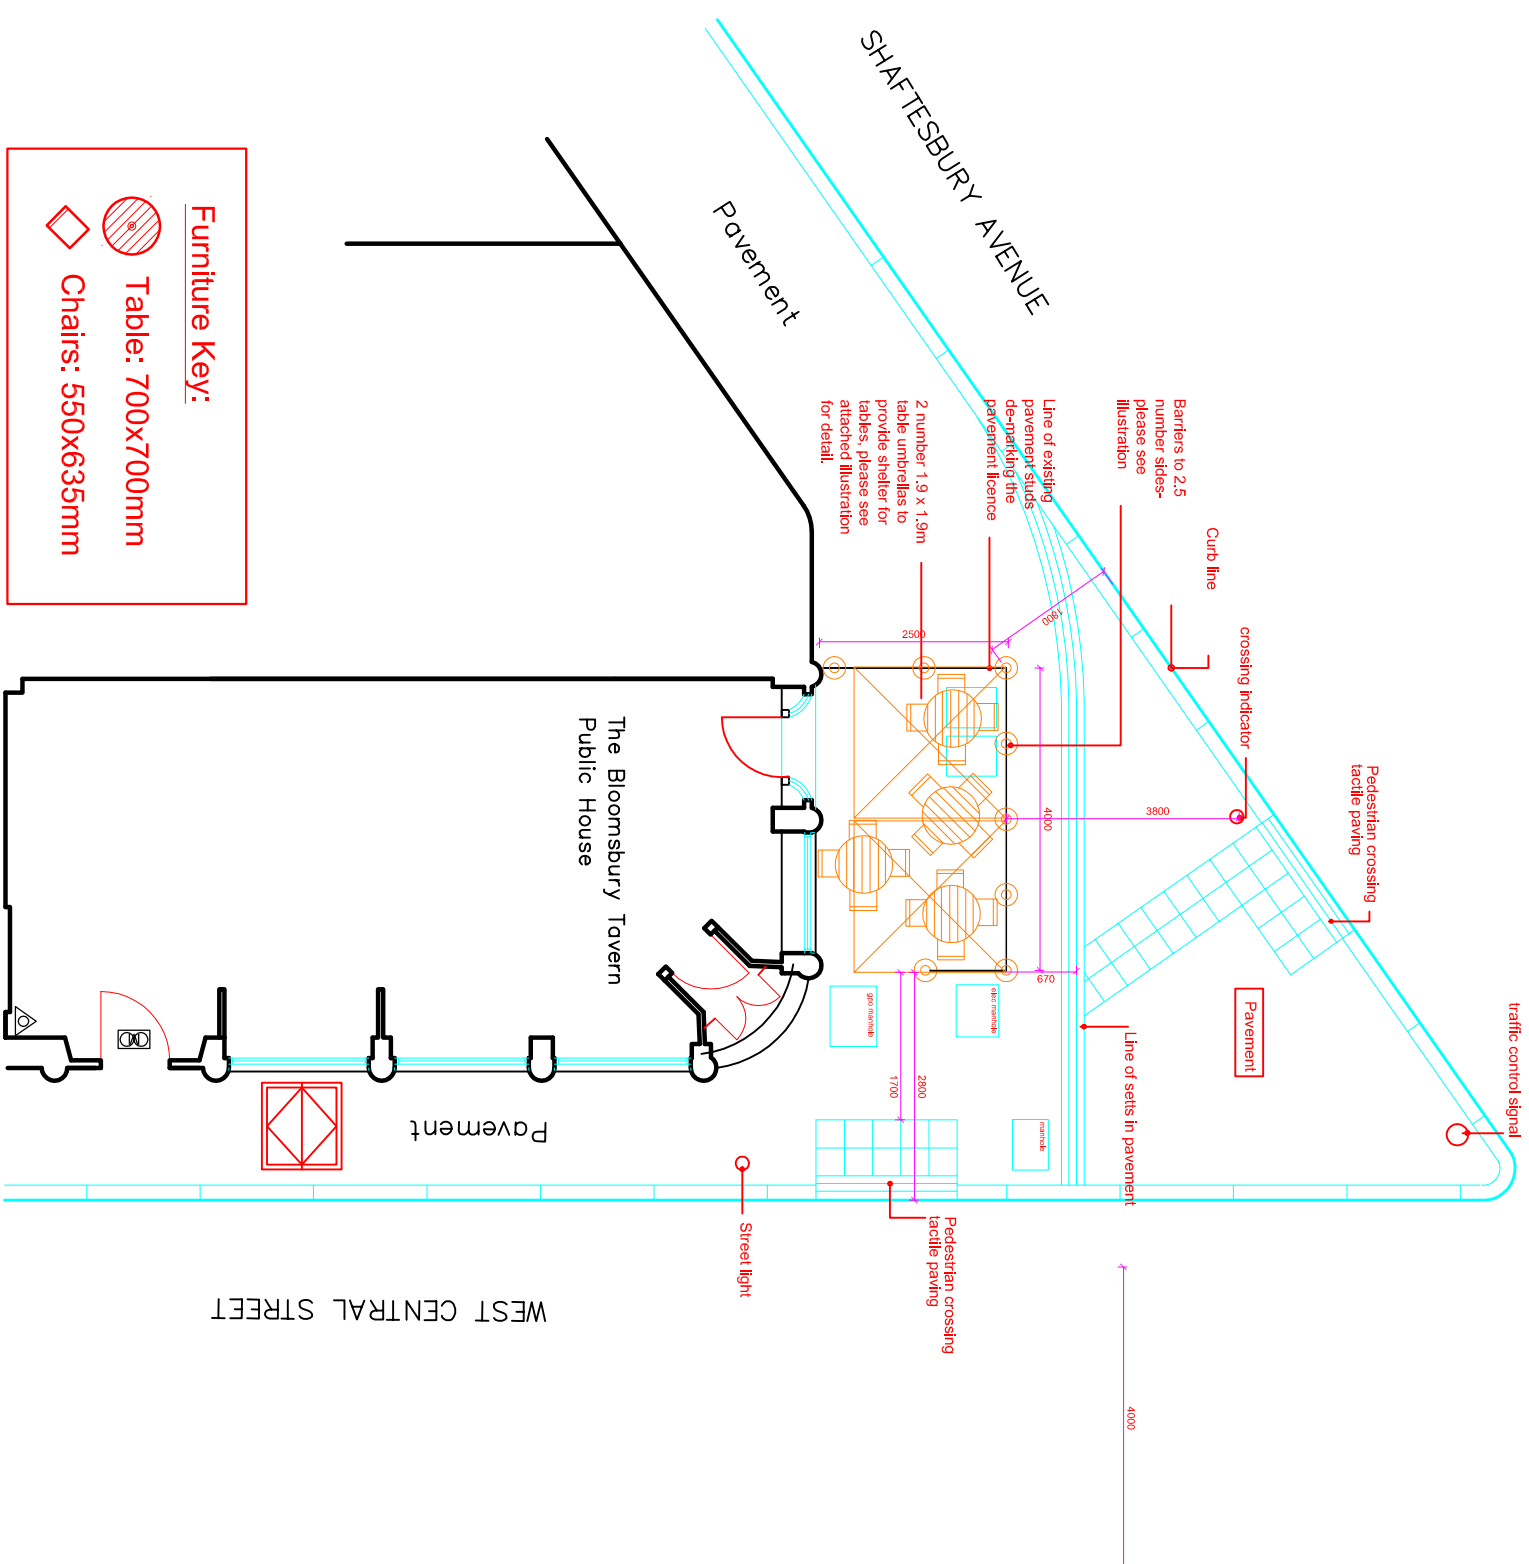


Part Plan 1:100 indicating position of the external tables and chairs at the Bloomsbury Tavern Public House,

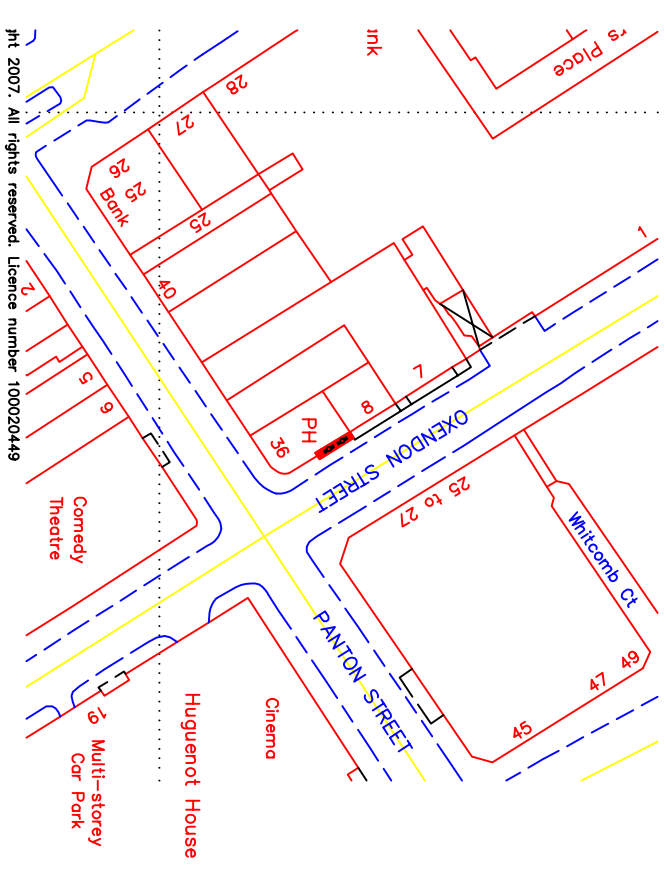

Site Location Plan @ 1:1250

TABLE LICENSE AREA TO BE AS EXISTING STUDDED AREA - MINIMUM PAVEMENT WIDTH AT ANY POINT IS 1800mm

IT IS PROPOSED TO FURTHER DEMARK THE AREA BY THE USE OF REMOVABLE CANVAS BARRIERS TO TWO AND A HALF SIDES AS SHOWN

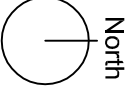

			
BRITAIN'S OLDEST BREWER 17 COURT STREET, FAVERSHAM, KENT, ME13 7AX Telephone 01795 53206 Fax 01795 538907			
PROJECT THE BLOOMSBURY TAVERN PH 236 SHAFTESBURY AVE. LONDON. WC2H 8EG			
DRAWING DESCRIPTION Application for Table License For use of Tables 4: Chairs 16, umbrellas 2, barriers 2.5 sides			
SIZE	ISSUE/PROJECT STATUS	DWG NO.	REV
A3	Licensing Application	1826 - 01	
SCALE: see drawing DRAWN BY: mpy		DATE:	Jan 09