






EXISTING FRONT ELEVATION - 1:50

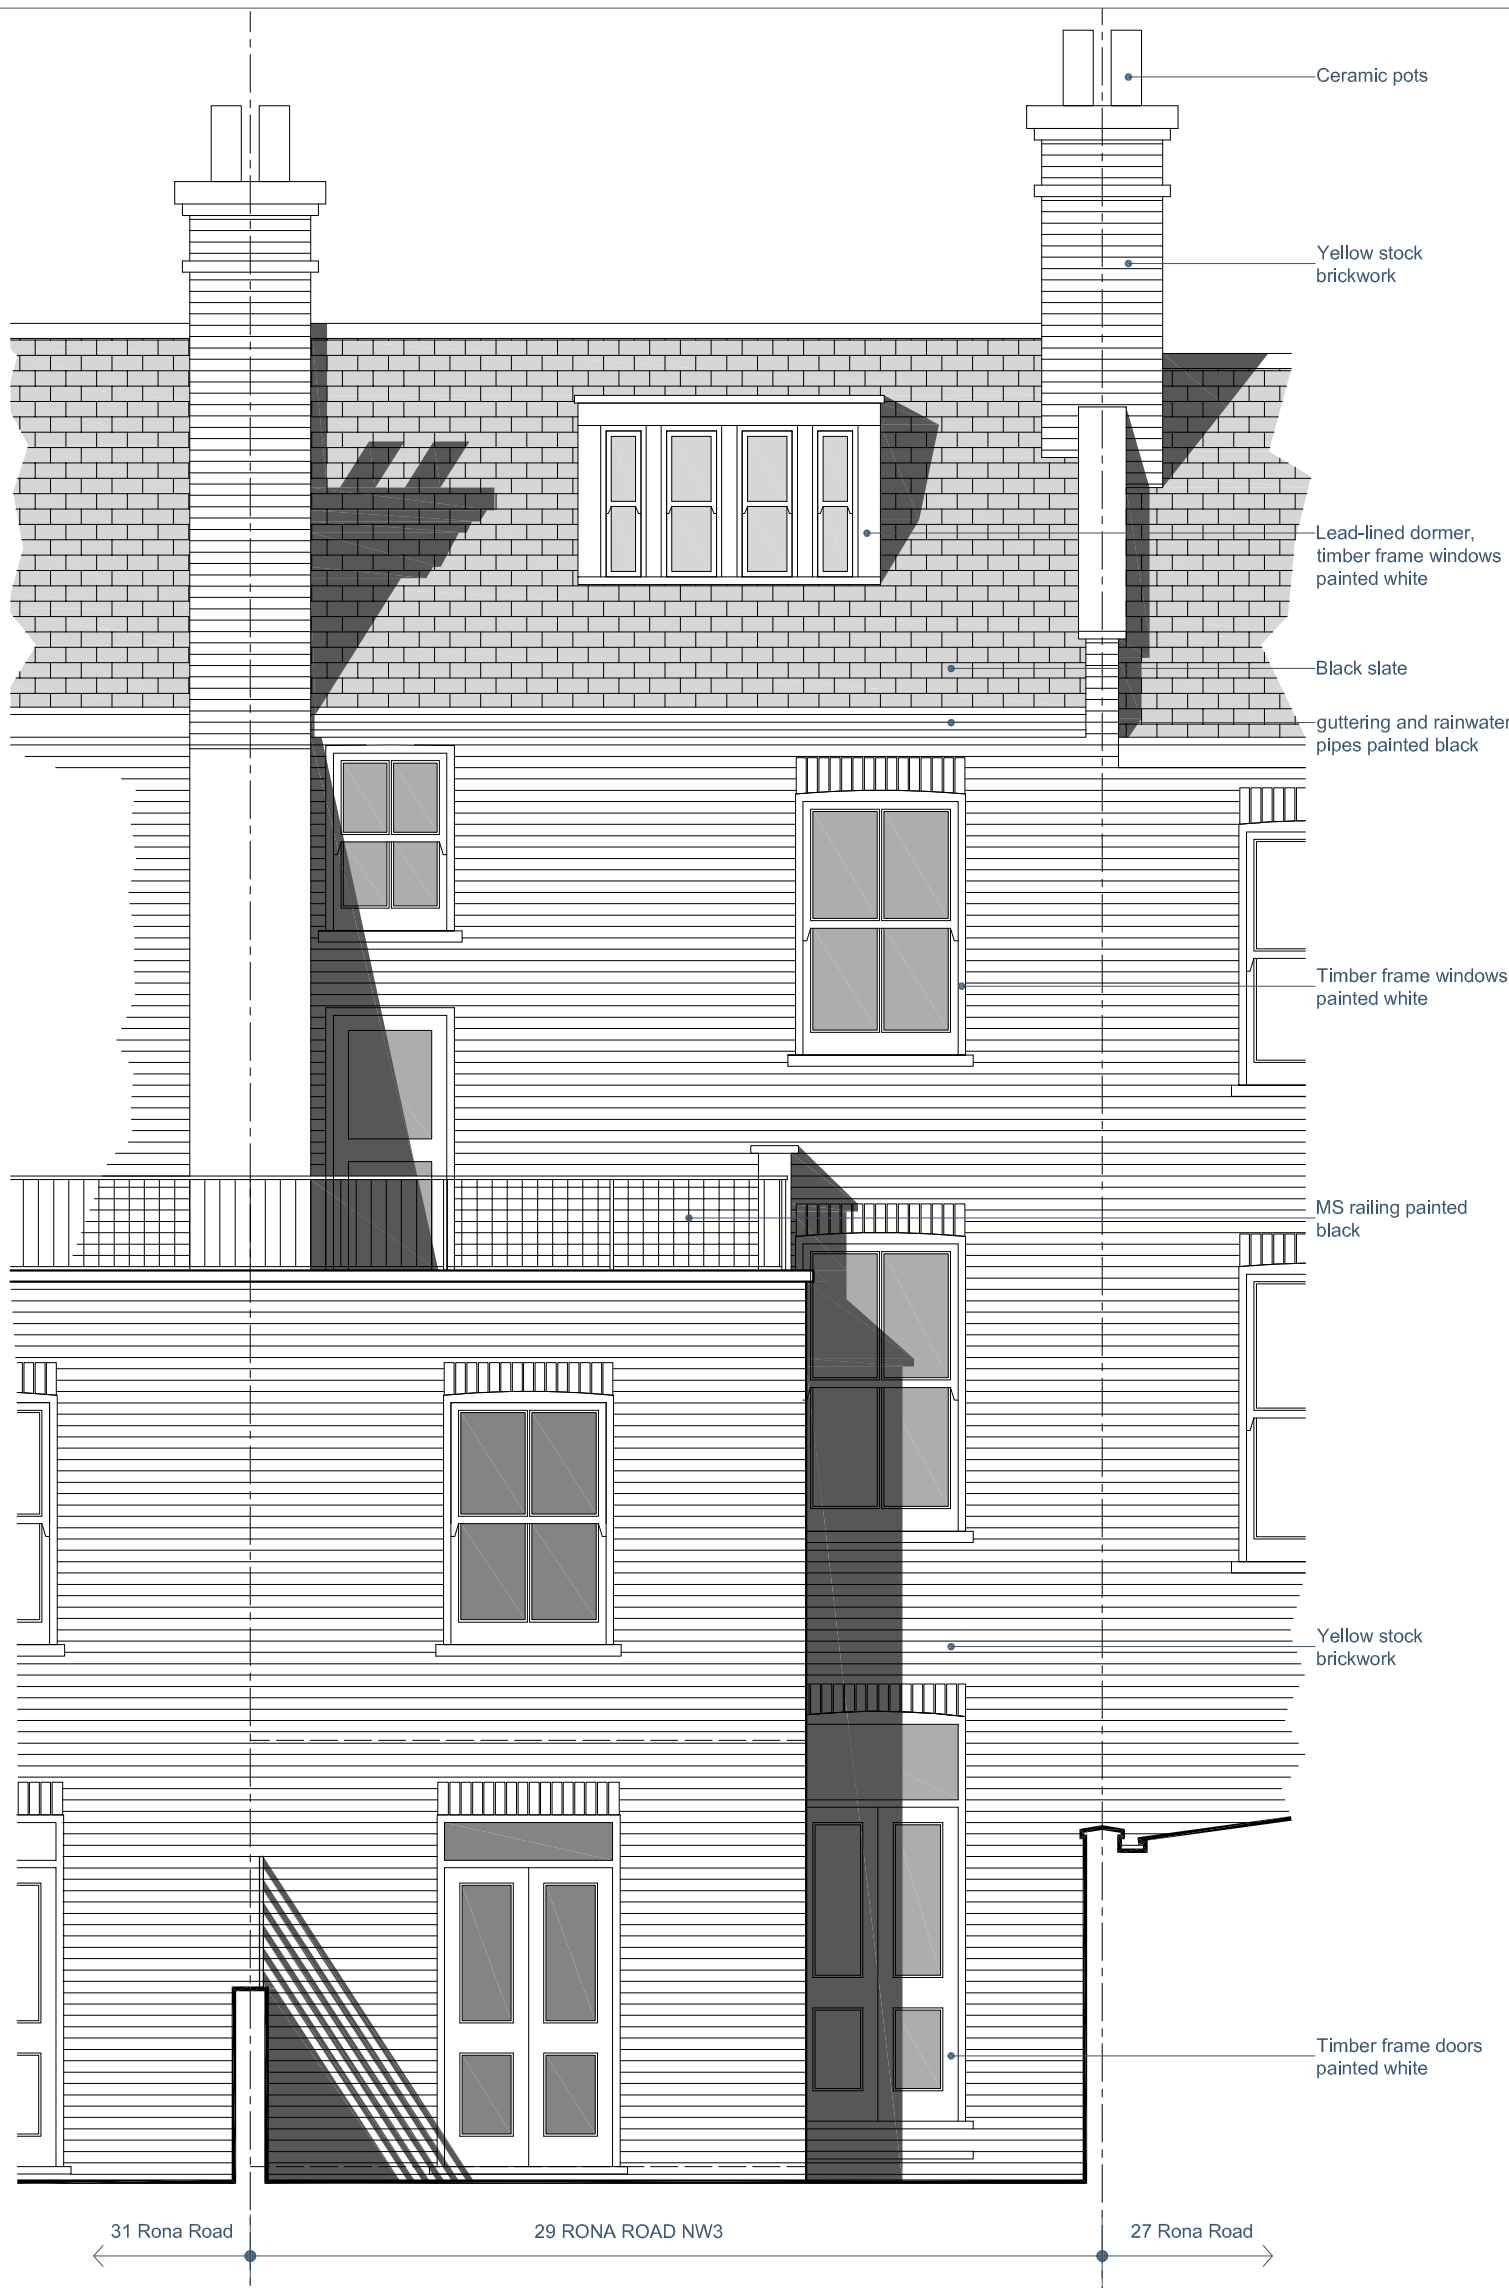


EXISTING REAR ELEVATION - 1:50

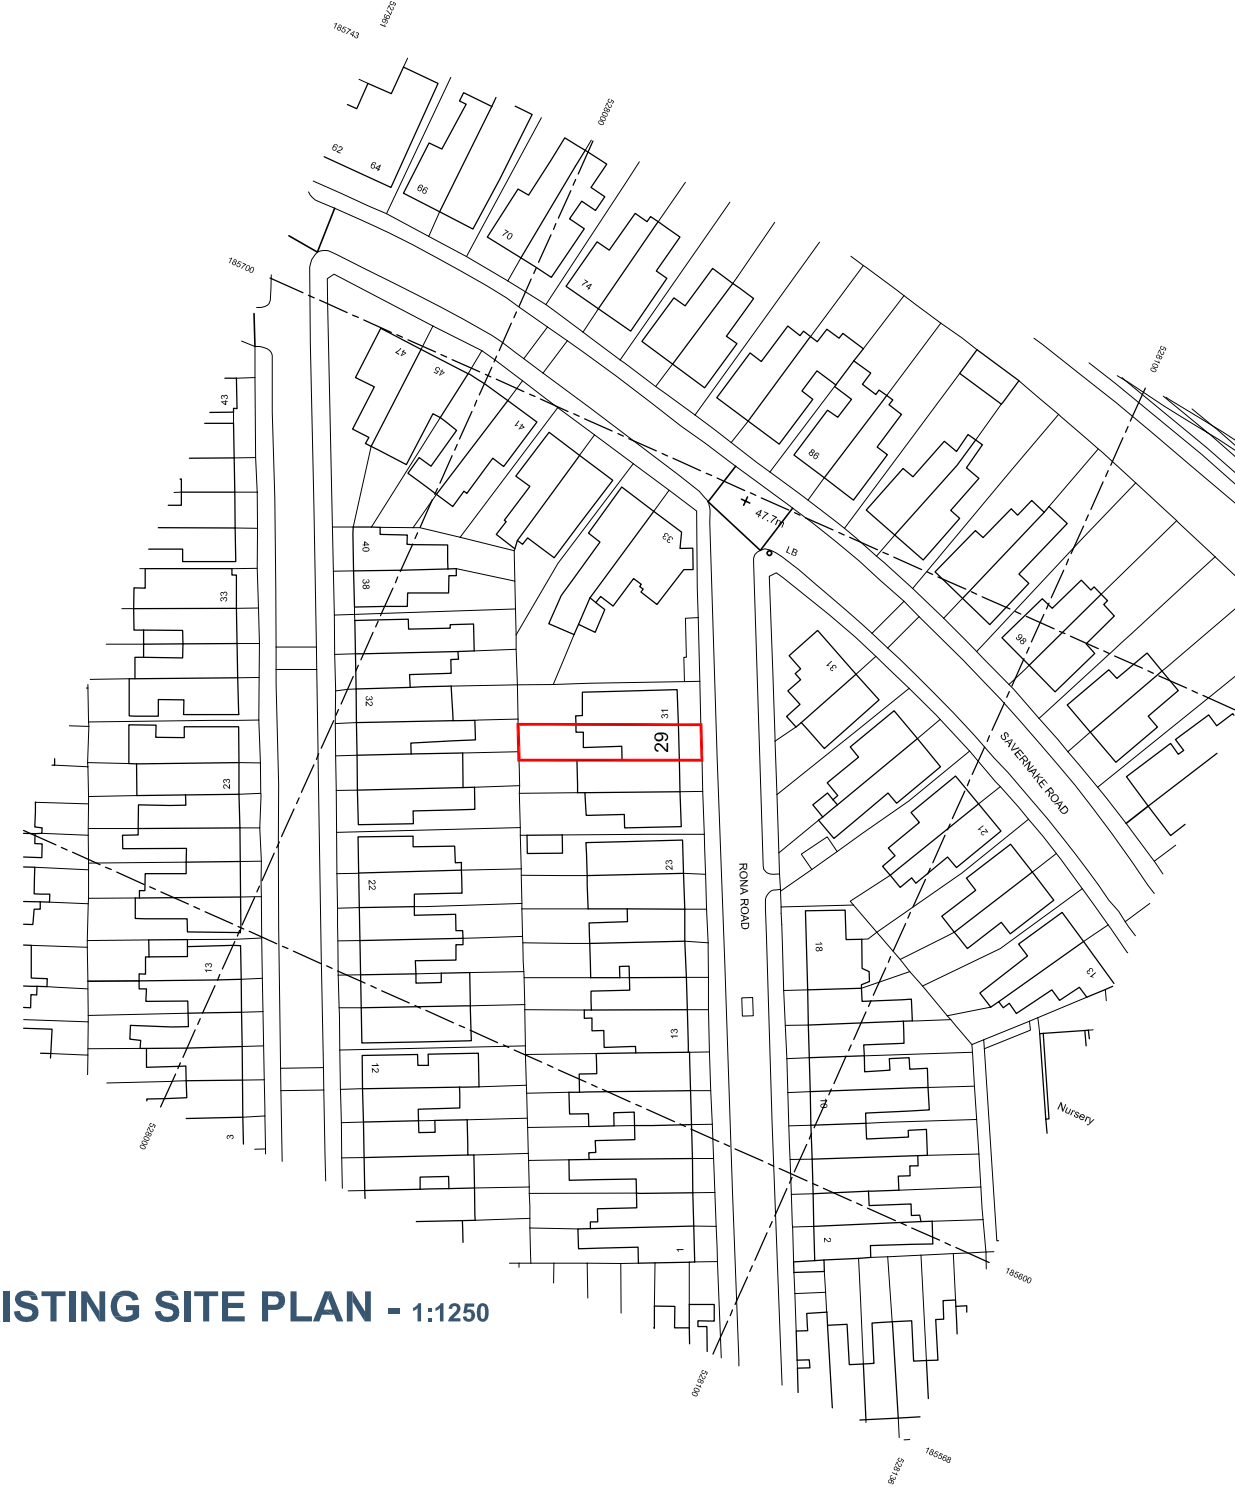


EXISTING SITE PLAN - 1:1250

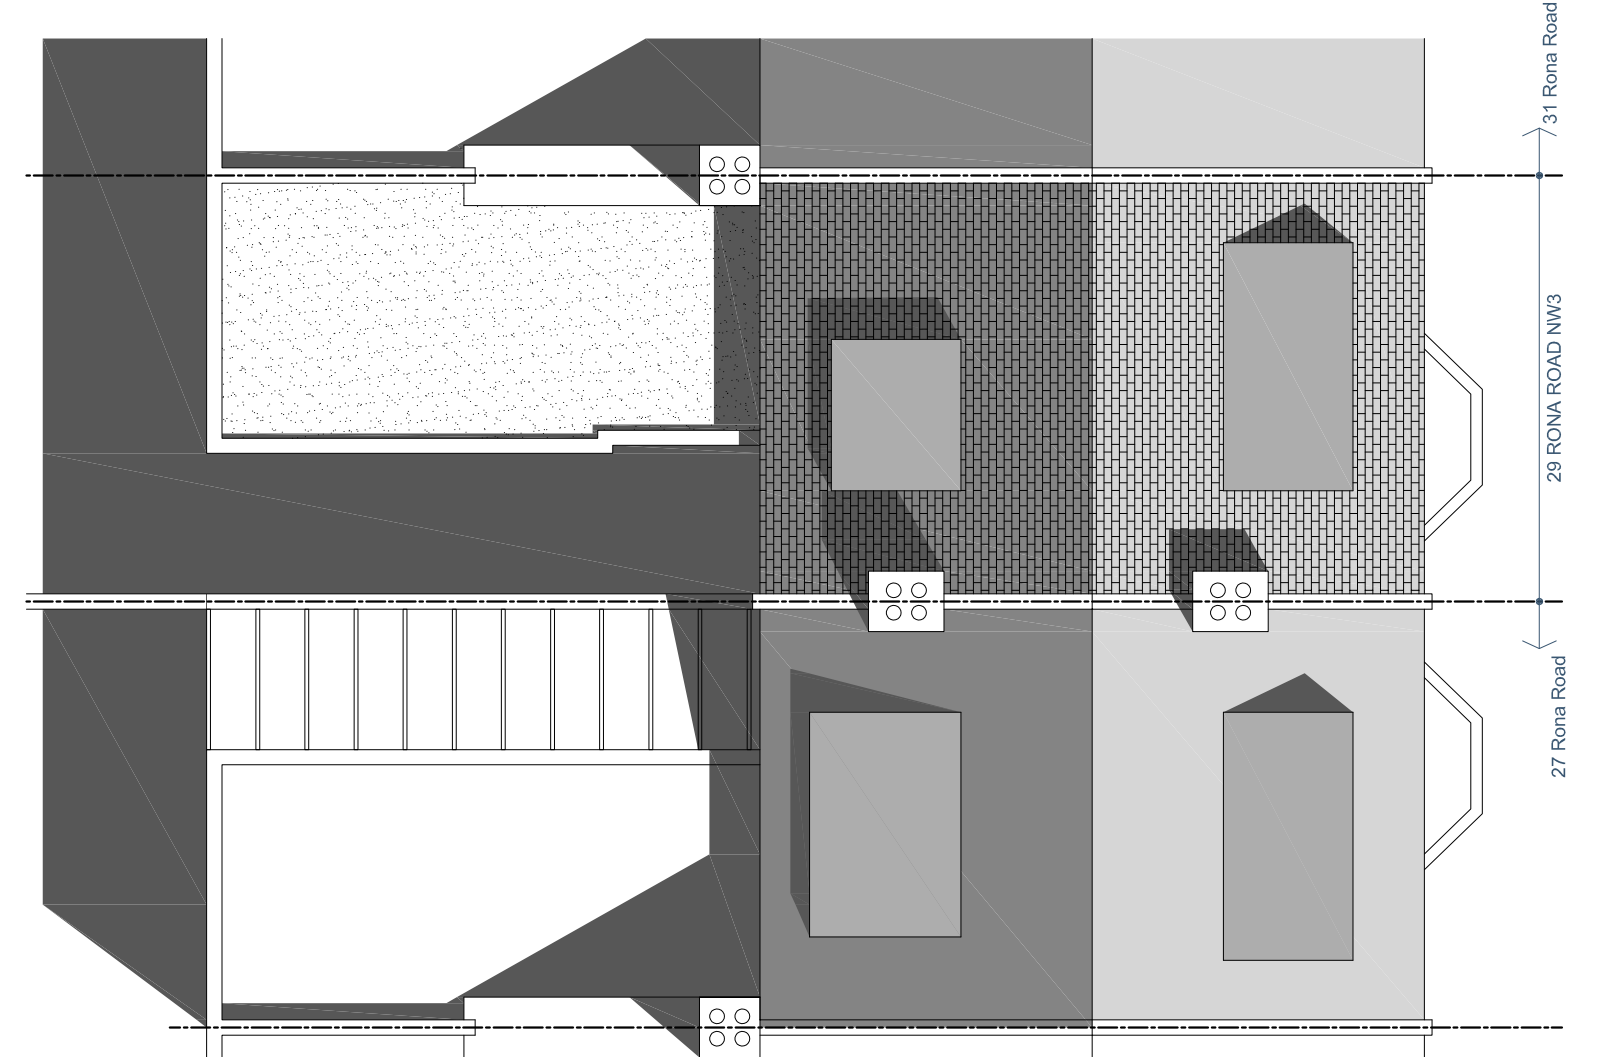


EXISTING ROOF PLAN - 1:100

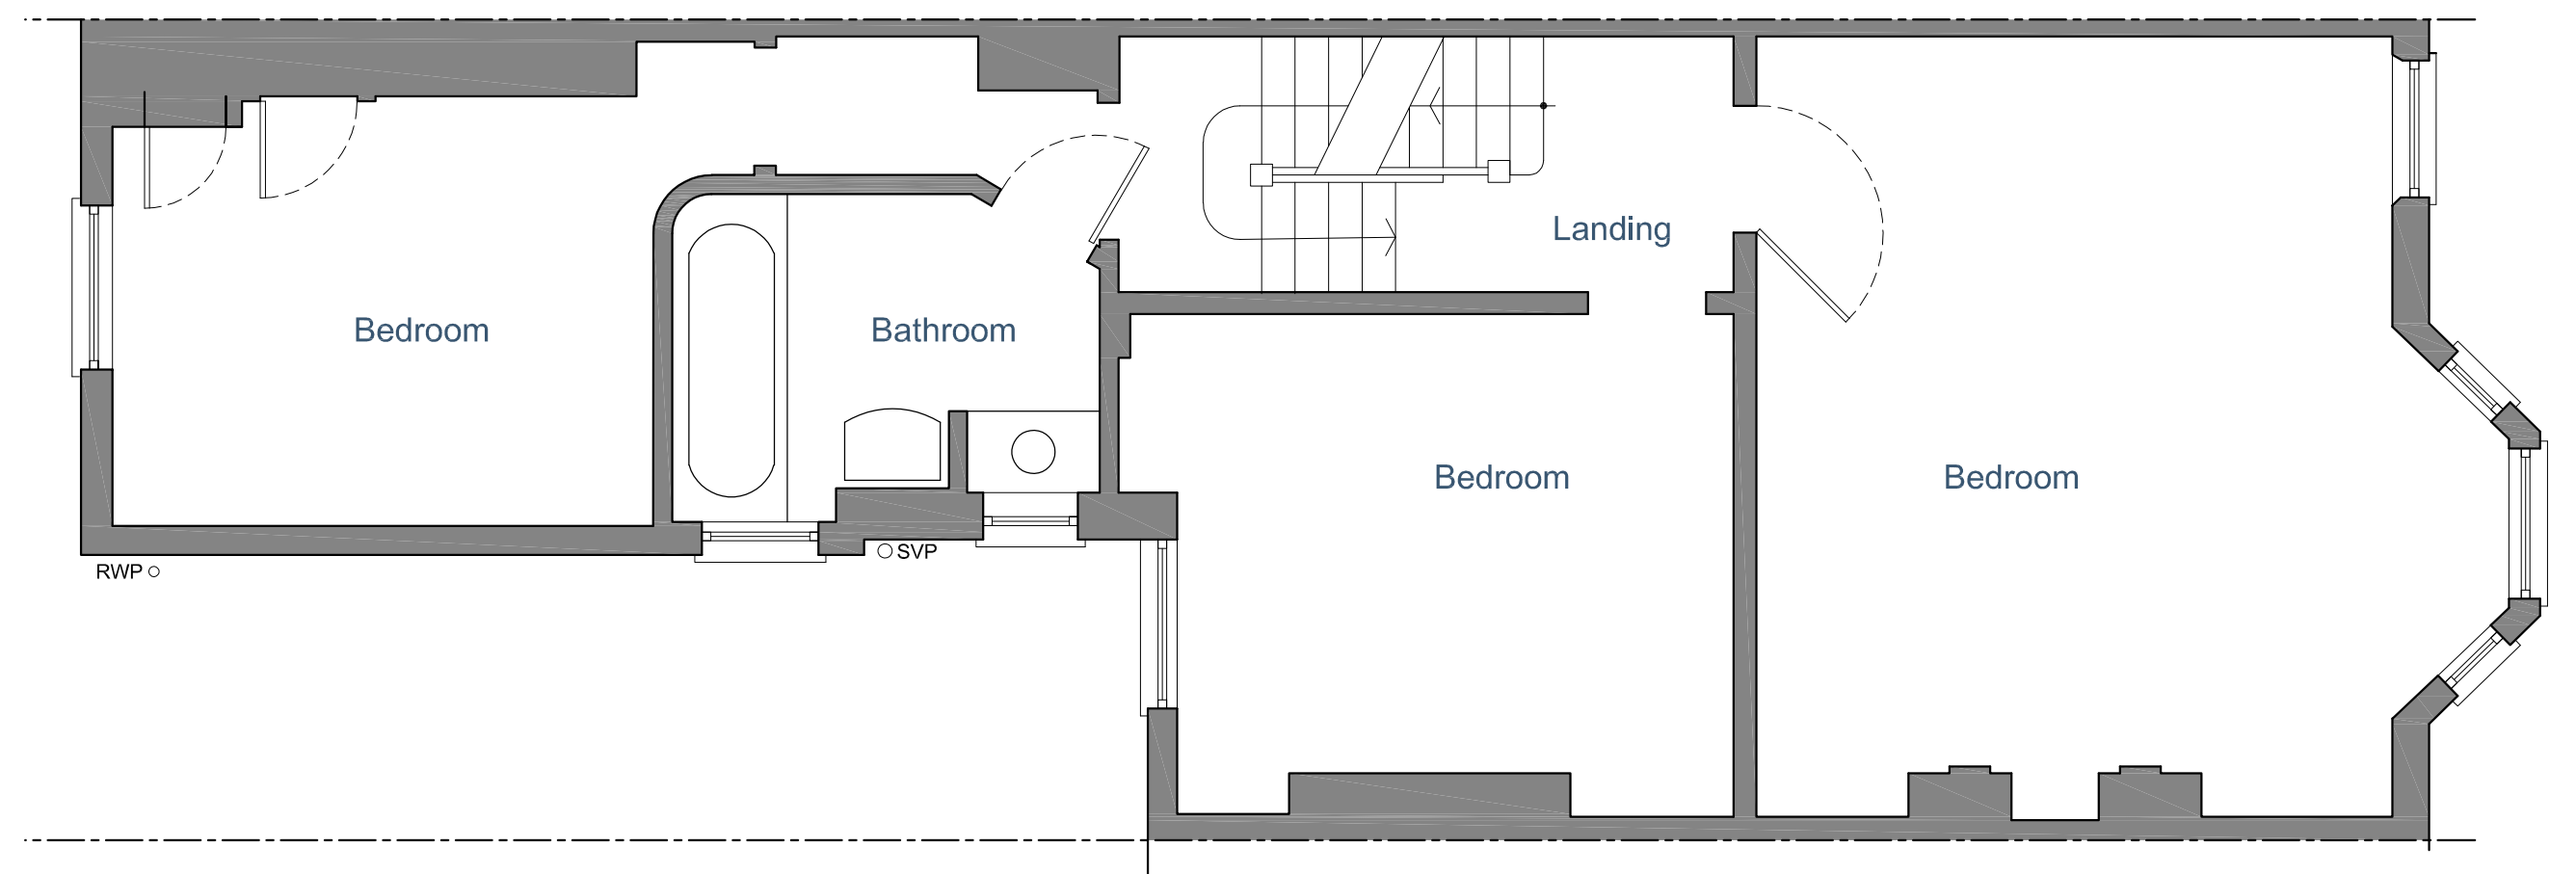



EXISTING FIRST FLOOR PLAN - 1:50

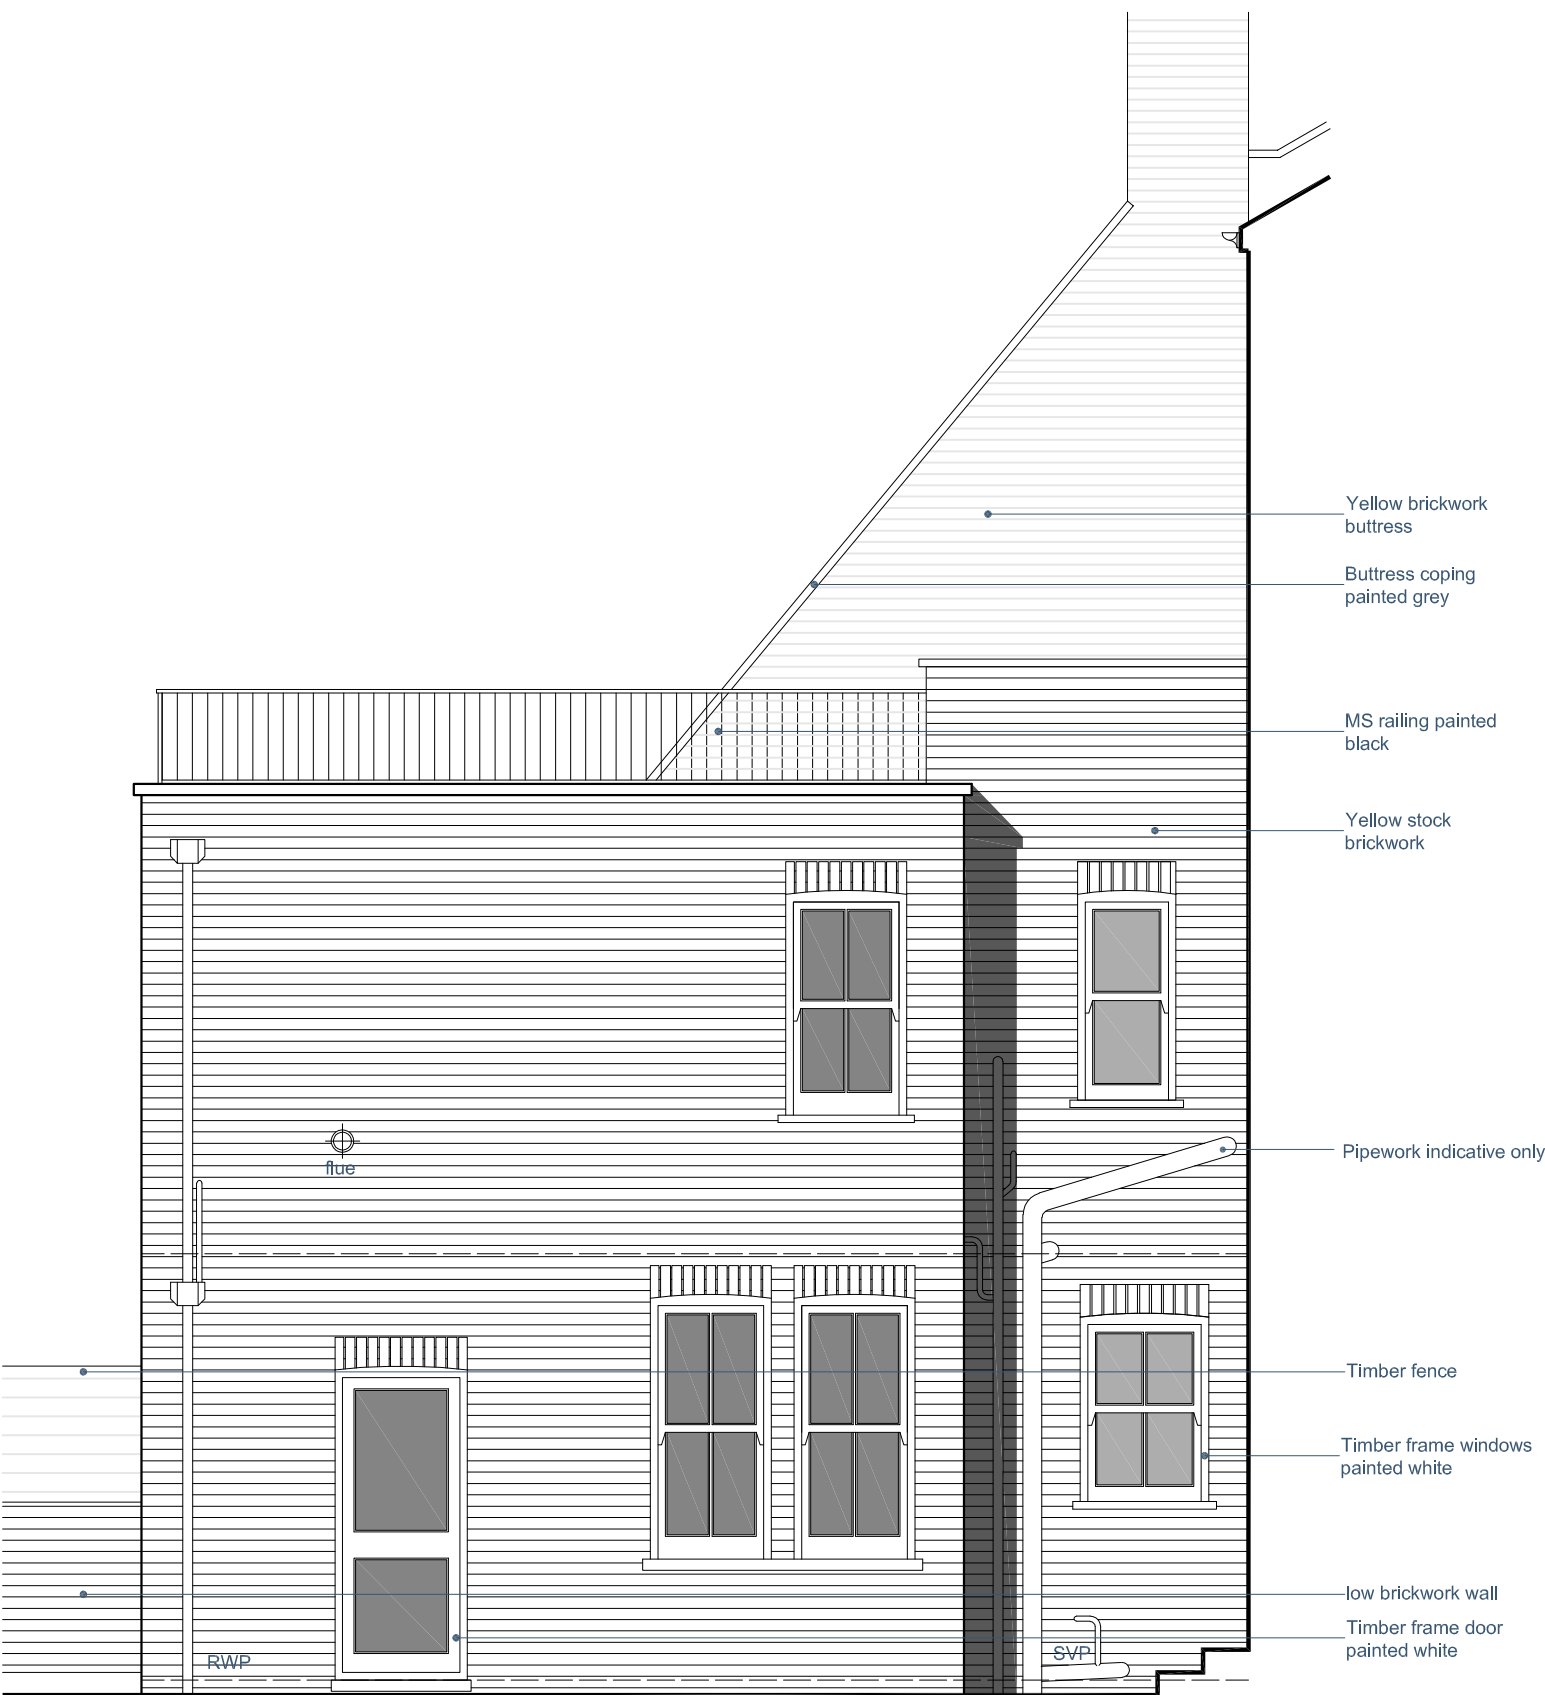

EXISTING SIDE ELEVATION - 1:50

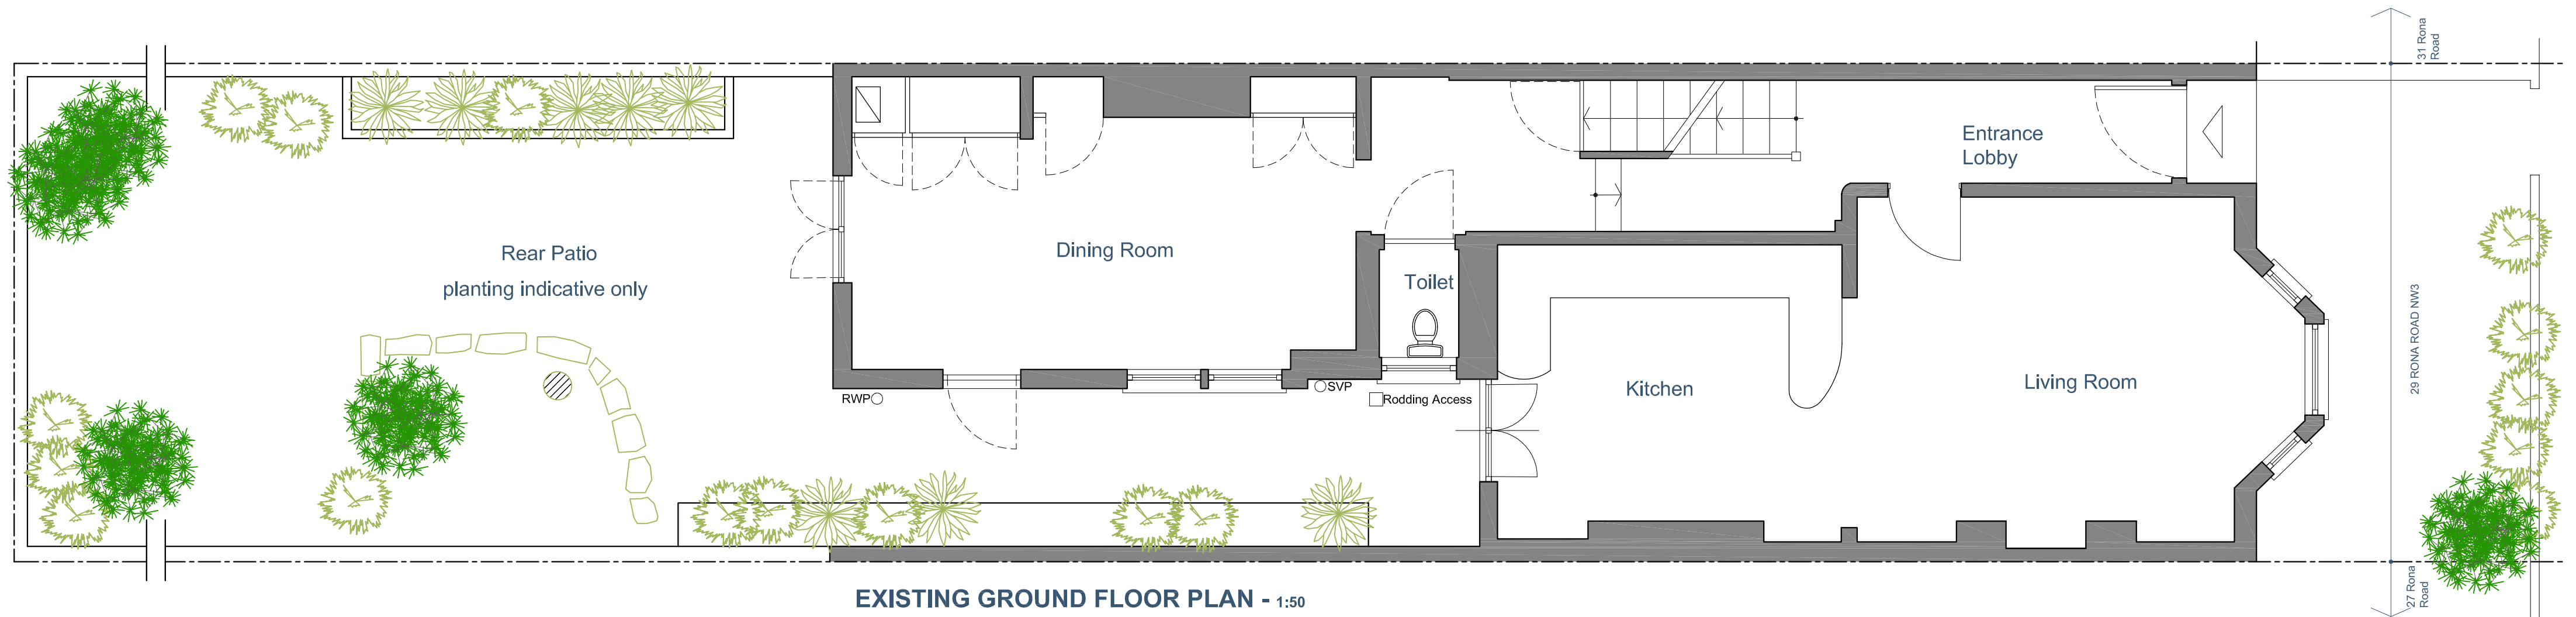

EXISTING GROUND FLOOR PLAN - 1:50

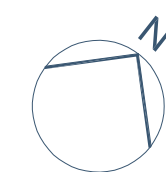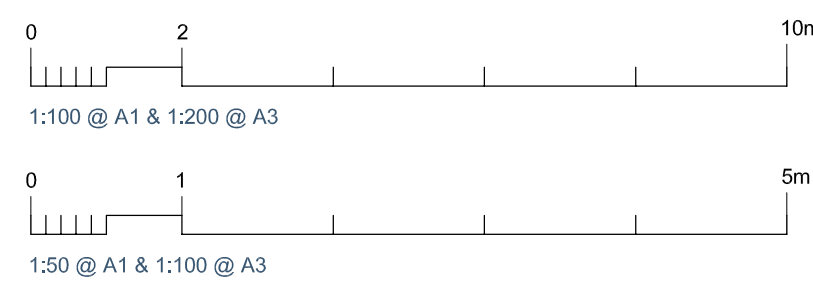

PLOT AREA: 178M2 (1915SQ FT)

Existing Floor Plans, Elevations & Location Plan

NOTE:
No dimensions are to be scaled from this drawing. All contractors must visit the site and be responsible for taking and checking all dimensions relative to this work. The designer must be notified of any discrepancies in writing. This drawing must not be reproduced in whole or part without written consent.

Project:
29 Rona Road
London NW3 2HY

Scale:
1:50 - 1:100 - 1:1250
Project code:
LNGOK

Date:
7/01/2019

Revision:

001