



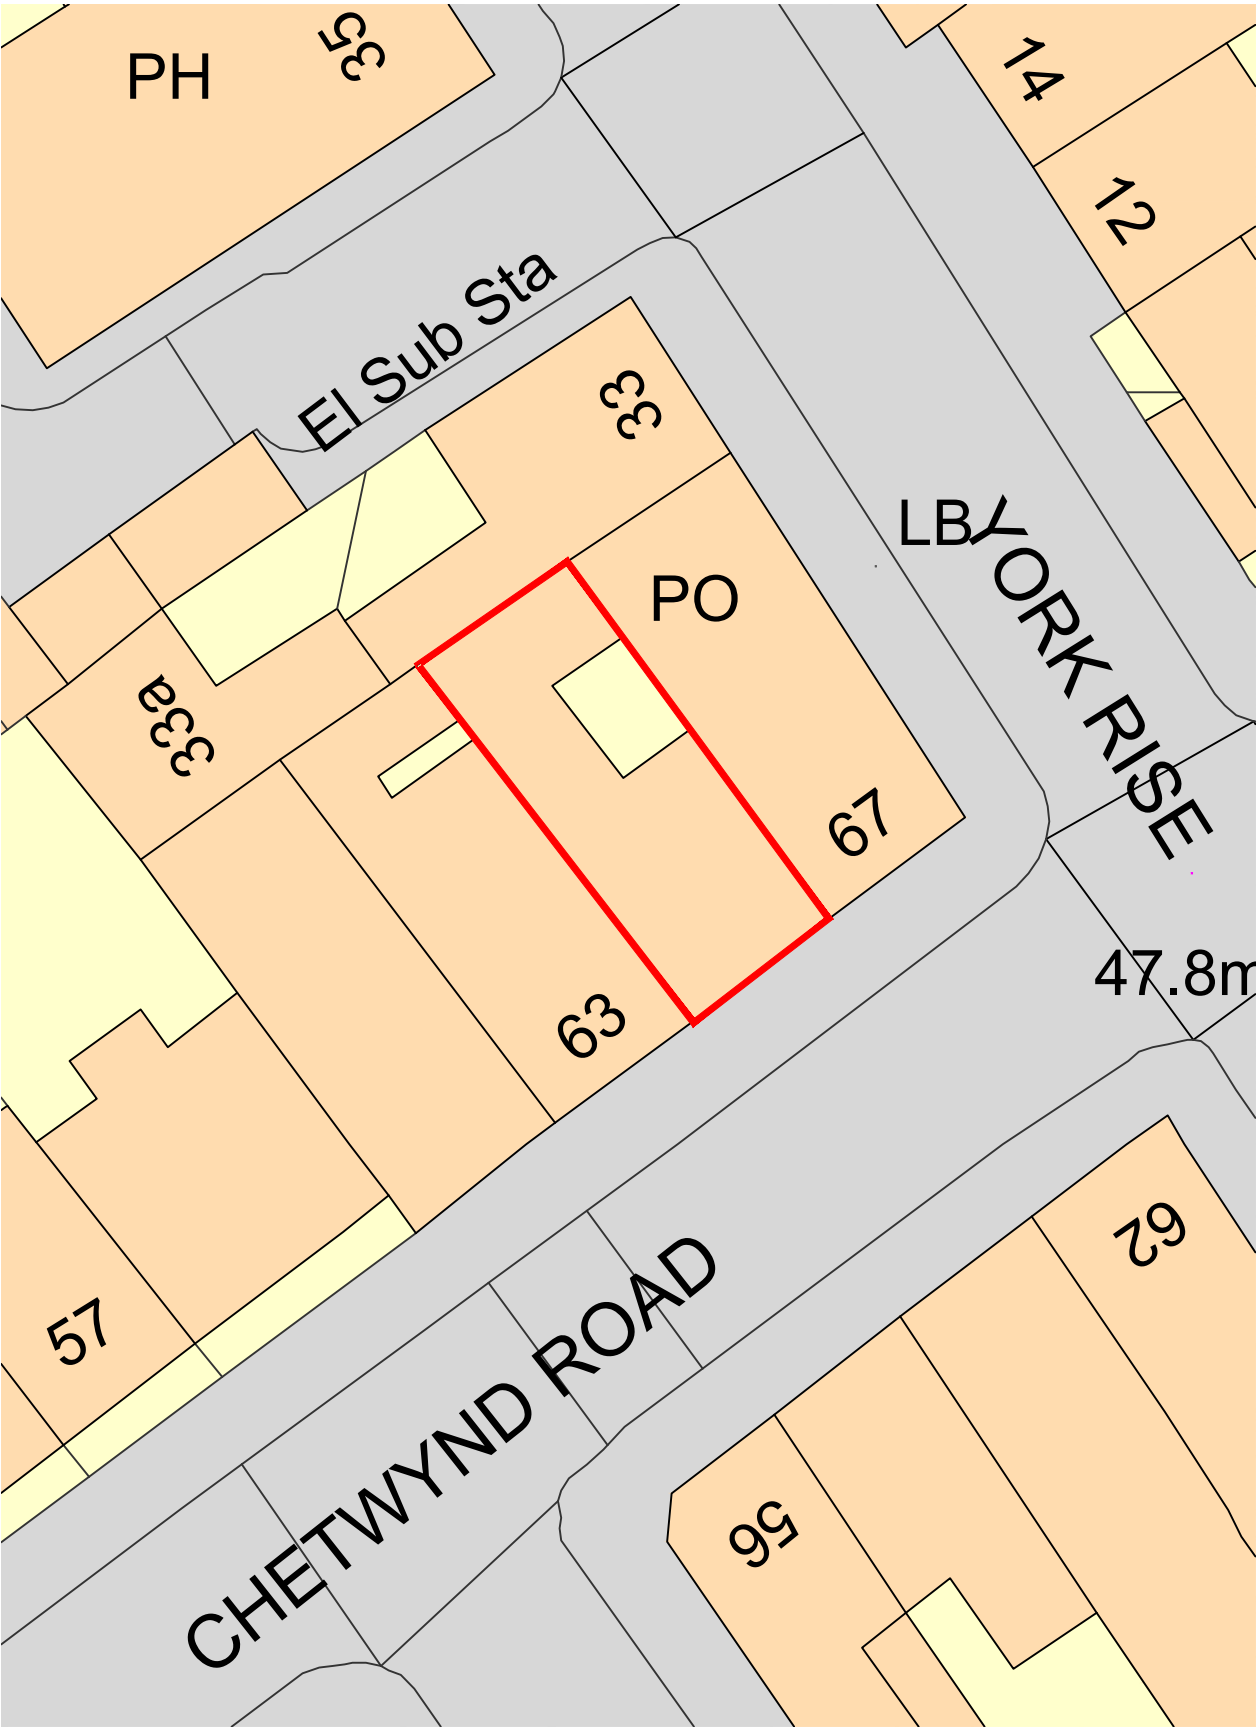

NOTES

Drawings for planning purposes only
and not for construction.

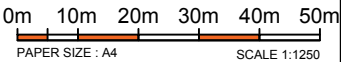

This drawing is copyright
USL Architects.



 <div>Ground floor 7 Progress Business Centre Whittle Parkway Burnham SL1 6DQ England usl@uslarchitects.co.uk</div>	Job No.	Job	Drawing	Drawing No.	Revision	
	19/CRT	CHETWYND ROAD 65 Chetwynd Road London NW5 1BX	LOCATION PLAN	CRT/EX/401		
	Date			Dm	Chk	
	10/04/2019			CD	BK	