


VIEW 1



VIEW 2



VIEW 3

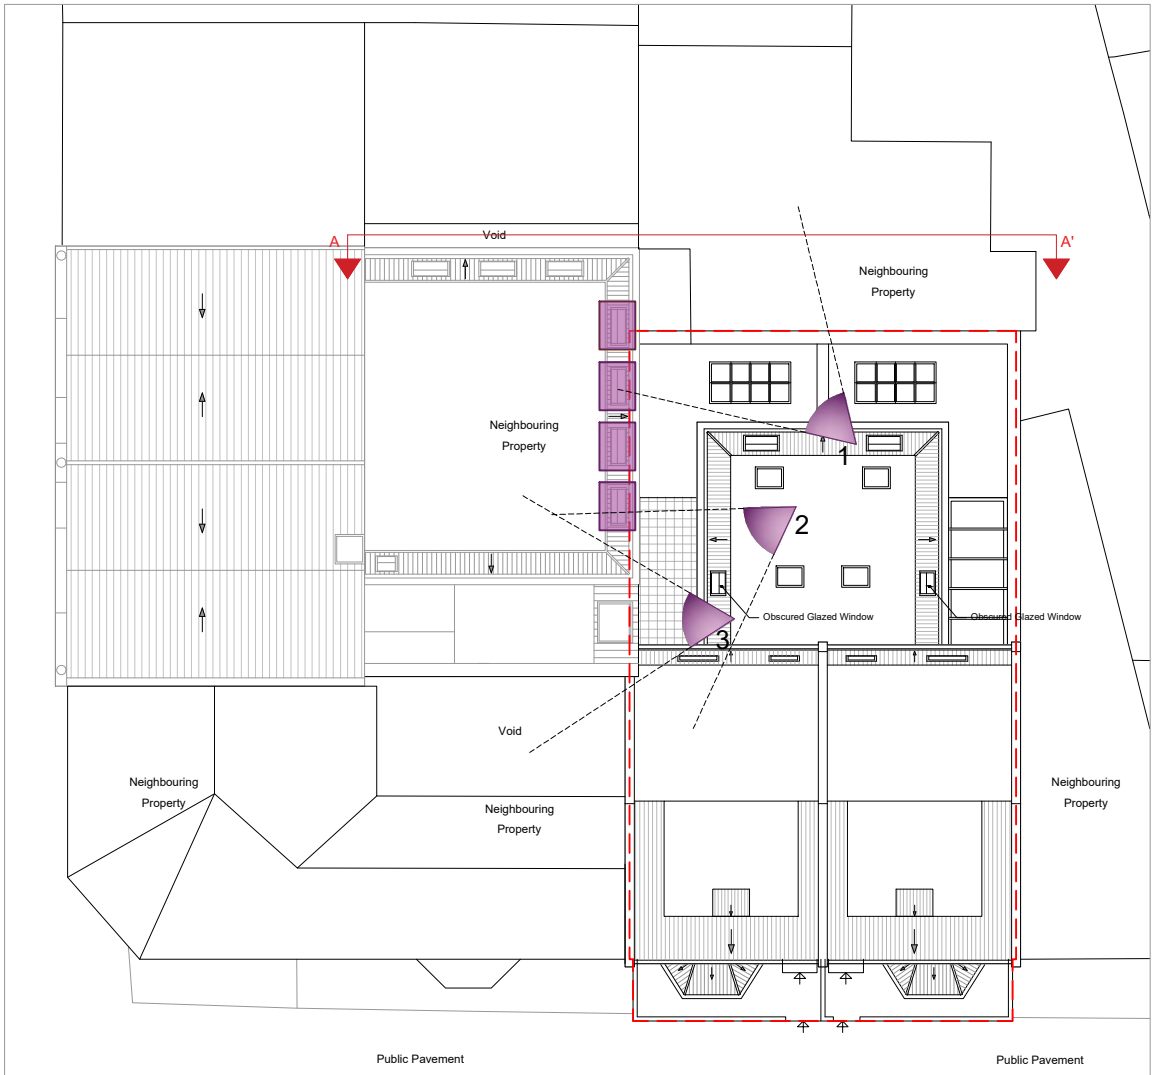

KEY PLAN

SCALE 1:200

**Dimensions** Written dimensions to be taken in preference to scaled dimensions. The Contractor is responsible for checking all dimensions before work starts.

**Local Authority** All work is to be carried out to the requirements, and to the satisfaction of the Local Authority. These drawings are for planning purposes only.

**Discrepancies** Any discrepancies to be brought to the attention of Drawing And Planning Ltd. Immediately.

| REVISIONS |      | BY | CH |
|-----------|------|----|----|
| REV       | DATE |    |    |
|           |      |    |    |
|           |      |    |    |

**PROJECT TITLE**  
Raleigh House & Burton House

**DATE**  
Apr 2019

**REVISION**  
/

**DRAWING TITLE**  
Proposed - Neighbouring Window Context

**CLIENT**  
Harry Angelides

**DRAWING No.**  
RALRO-NW101

**SCALE @ A3**  
1:100

