



SECTION BB'



VIEW 5

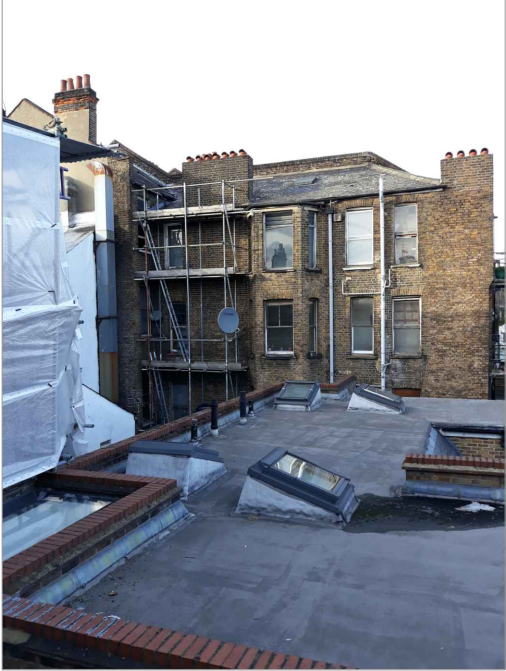

VIEW 4

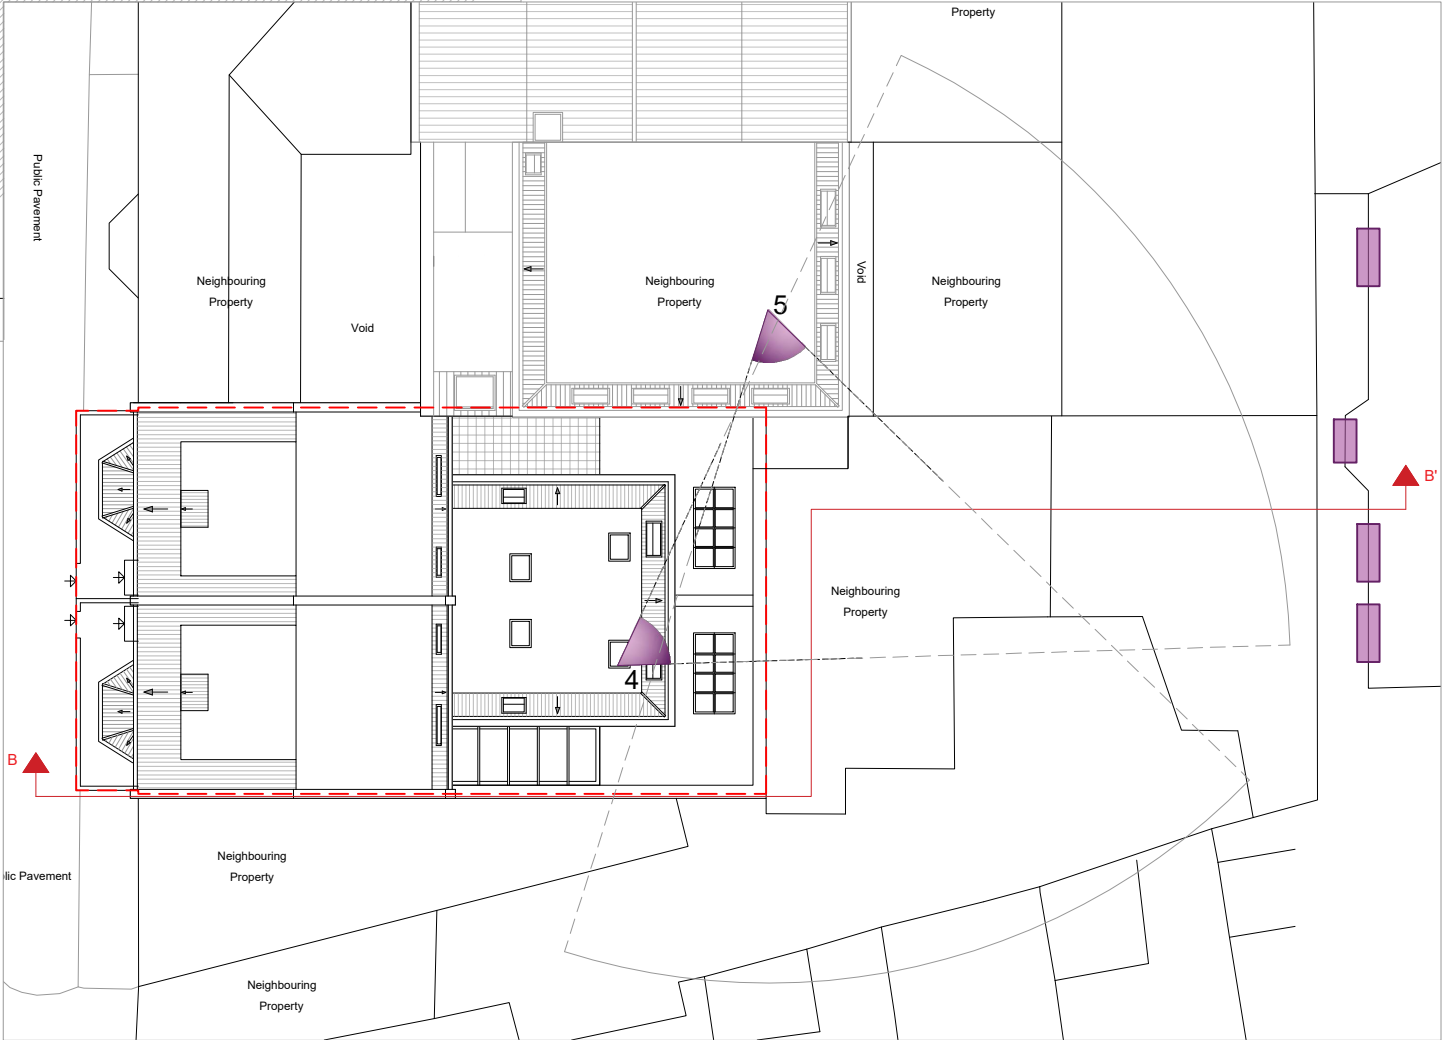

KEY PLAN

SCALE 1:200

**Dimensions** Written dimensions to be taken in preference to scaled dimensions. The Contractor is responsible for checking all dimensions before work starts.

**Local Authority** All work is to be carried out to the requirements, and to the satisfaction of the Local Authority. These drawings are for planning purposes only.

**Discrepancies** Any discrepancies to be brought to the attention of Drawing And Planning Ltd. Immediately.

REVISIONS		BY	CH
REV	DATE		

PROJECT TITLE	
Raleigh House & Burton House	
DATE	REVISION
Apr 2019	/

DRAWING TITLE	
Proposed - Neighbouring Window Context	
CLIENT	SCALE @ A3
Harry Angelides	1:100
DRAWING No.	
RALRO-NW102	

