

EXISTING ROOF LAYO	
$\bigcirc$	
COR	E 4 R9
	R14

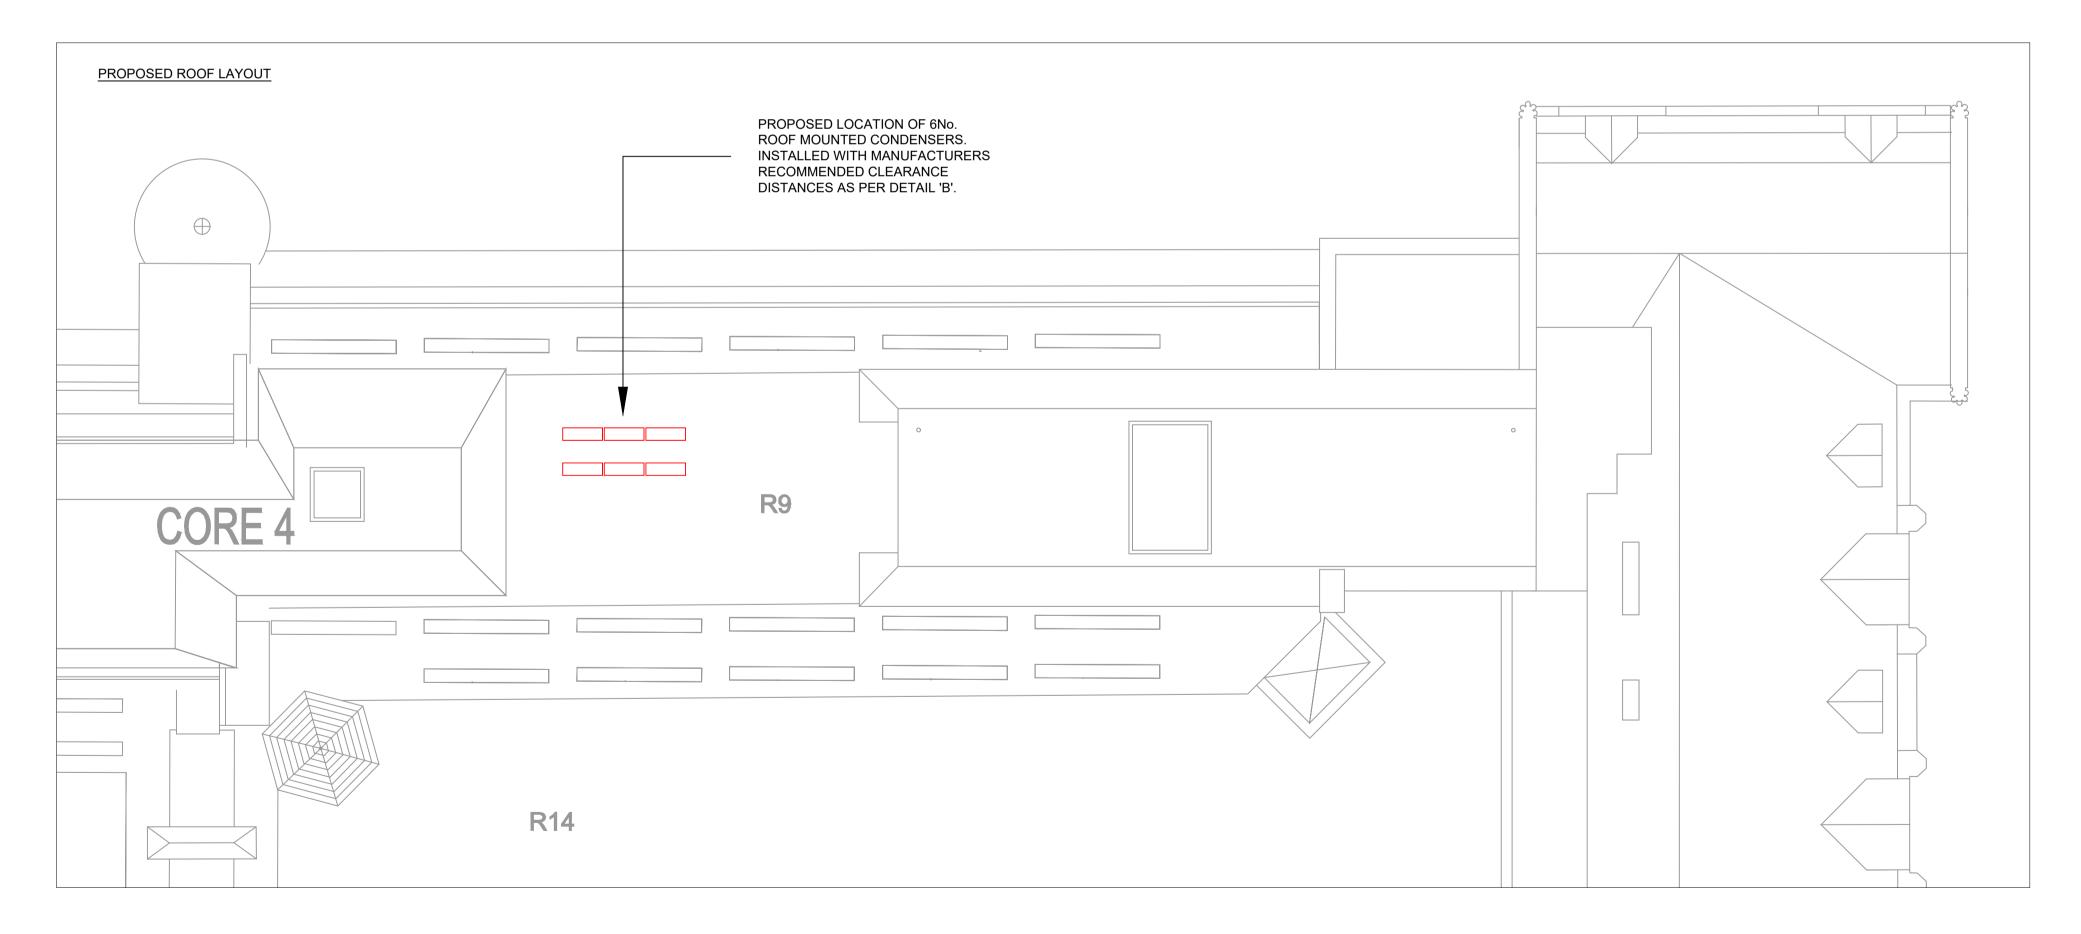

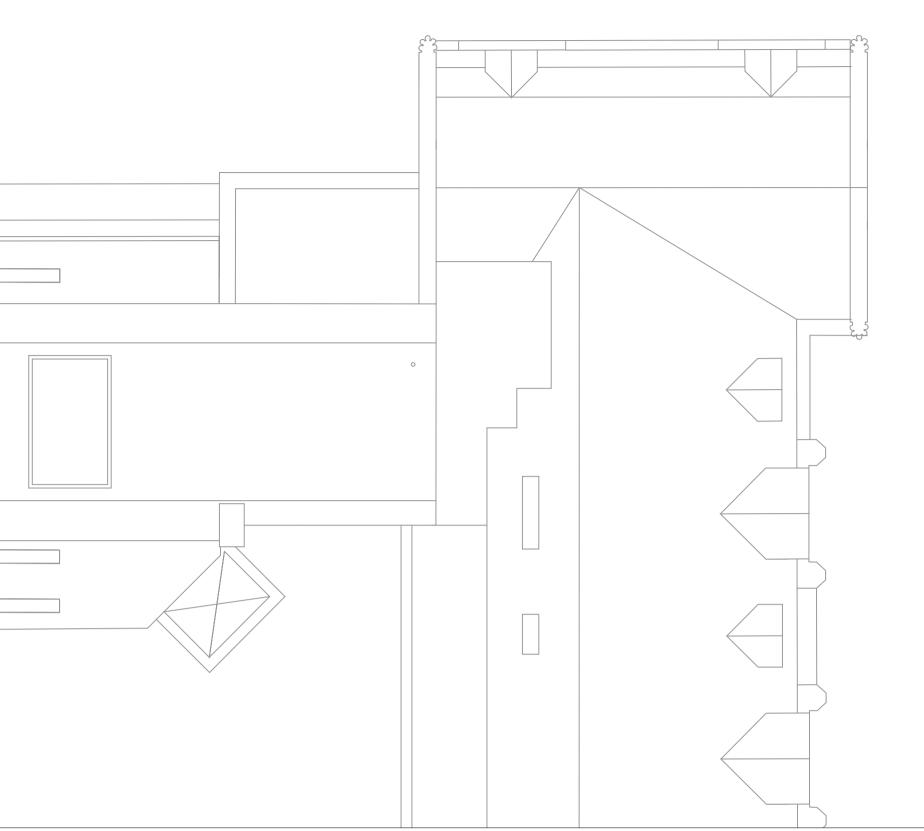

UNIT 31 WATERSIDE, 44-48 WHARF ROAD, LONDON, N1 7UX t. +44 (0)20 3582 8852 e. info@in2engineering.com w. www.in2.ie

THIS DRAWING IS THE PROPERTY OF IN2 ENGINEERING DESIGN PARTNERSHIP & SHALL NOT BE USED, REPRODUCED OR DISCLOSED TO ANYONE WITHOUT PRIOR WRITTEN PERMISSION OF IN2 ENGINEERING DESIGN PARTNERSHIP & SHALL BE RETURNED UPON REQUEST.



S209.04.2019FOR PLANNING APPROVALCMcCCHBFP03S208.04.2019FOR PLANNING APPROVALCMcCCHBFP02S224.01.2019FOR PLANNING APPROVALCMcCCHBFP01STATUSDATEDESCRIPTIONDRNENGAPPREV							
S2 24.01.2019 FOR PLANNING APPROVAL CMcC CH BF P01	S2	09.04.2019	FOR PLANNING APPROVAL	CMcC	СН	BF	P03
	S2	08.04.2019	FOR PLANNING APPROVAL	CMcC	СН	BF	P02
STATUS DATE DESCRIPTION DRN ENG APP REV	S2	24.01.2019	FOR PLANNING APPROVAL	CMcC	СН	BF	P01
	STATUS	DATE	DESCRIPTION	DRN	ENG	APP	REV

PROJECT WATERHOUSE SQUARE CLIENT WEWORK

